

CH	SECTION	COUNTY	TOTAL SHEETS	SHEET NO.
11	110-00-18-00-RP	WHITE	2	4
FED. ROAD DIST. NO. 9 II. IND. S.		FED. AID PROJECT		
PROJECT # BR05-1834059A		CONTRACT # 99462		
JOB NO. C-99-515-11		SEVEN MILE CREEK		
REC. NO. # 110-00-18				

393 W. 3RD ST
P.O. BOX 163
MT. CARMEL, IL
62869
PHONE:
(618) 262-8661
FAX
(618) 263-0327

405 W. STATE ST
SUITE 1
PRINCETON, IN
47670
PHONE:
(812) 388-7611
FAX:
(812) 388-2812








PROFESSIONAL
DESIGN FIRM
LAND SURVEY &
PROFESSIONAL
ENGINEERING
CORPORATION
184-00087
(62-032435)(36-002765)



AARON M. VEFFORD
NAME
Aaron M. Vefford
DATE
10-29-12
EXPIRES

C.H. 11
OVER SEVEN MILE CREEK
WHITE COUNTY, ILLINOIS

SHEET TITLE:
CROSS-SECTIONS
SCALE: 1" = 5'
BY: AMM
DATE: 10/29/12
REV:
4 OF 12 SHEETS
SHEET NO. 4

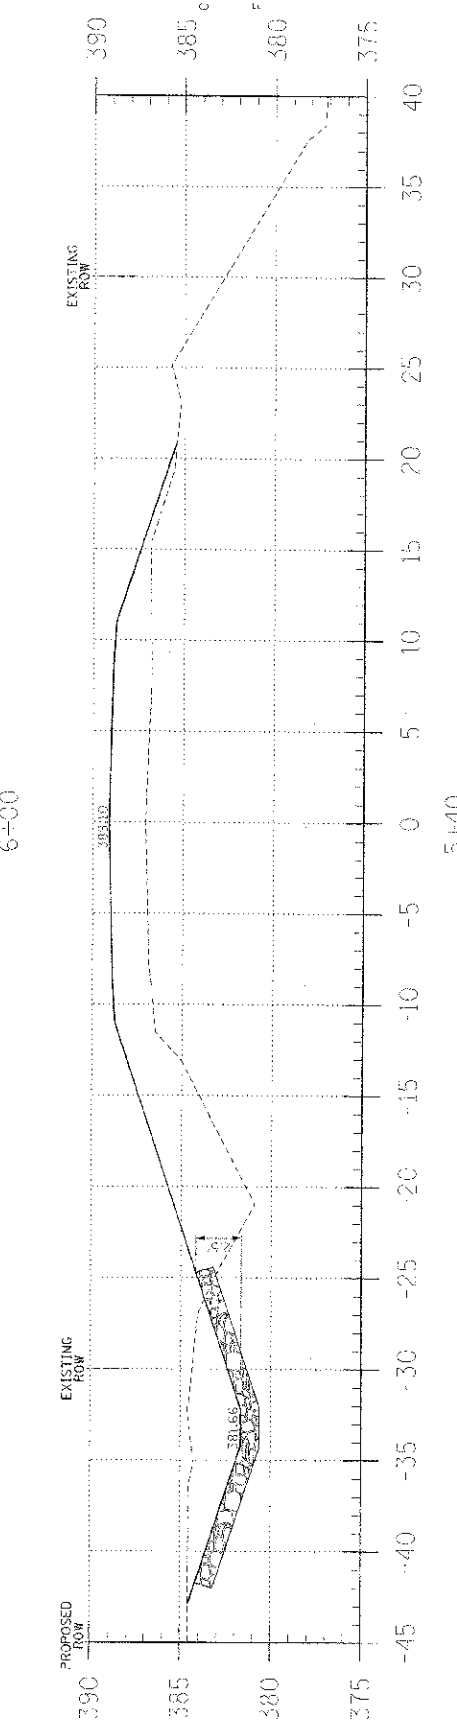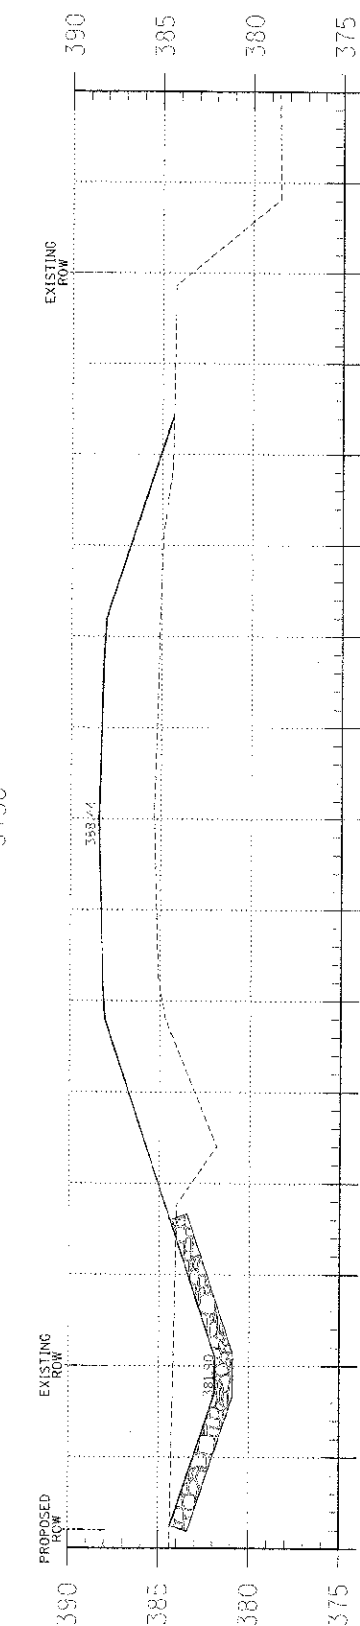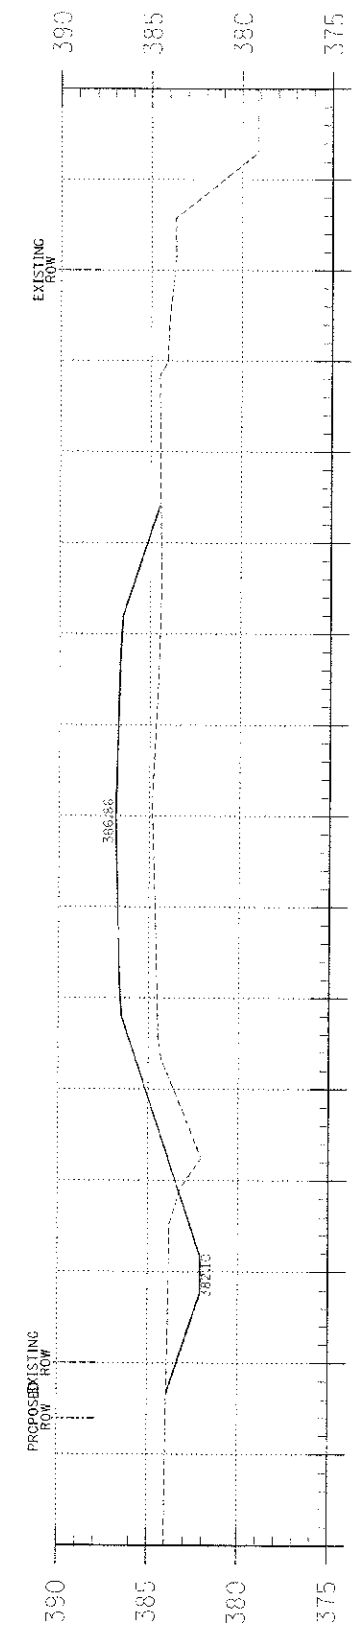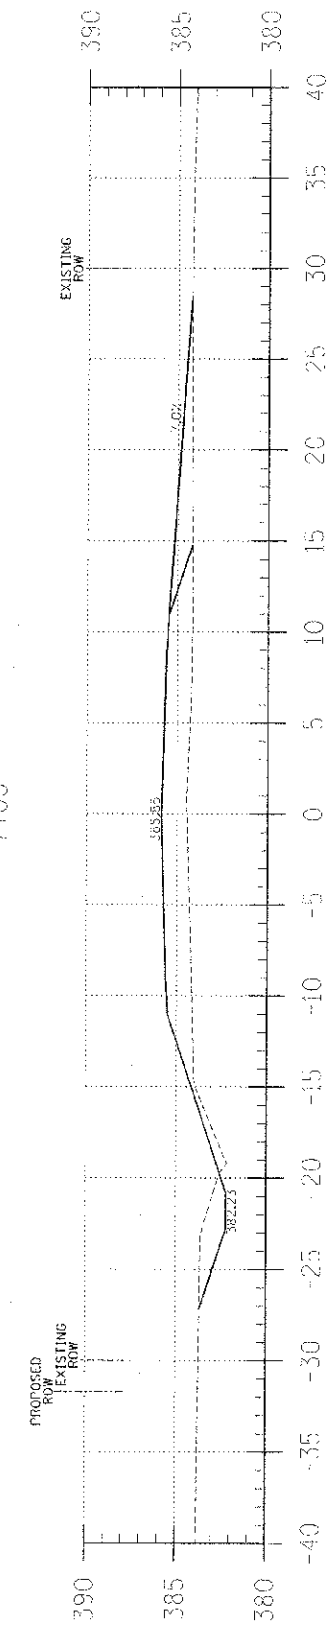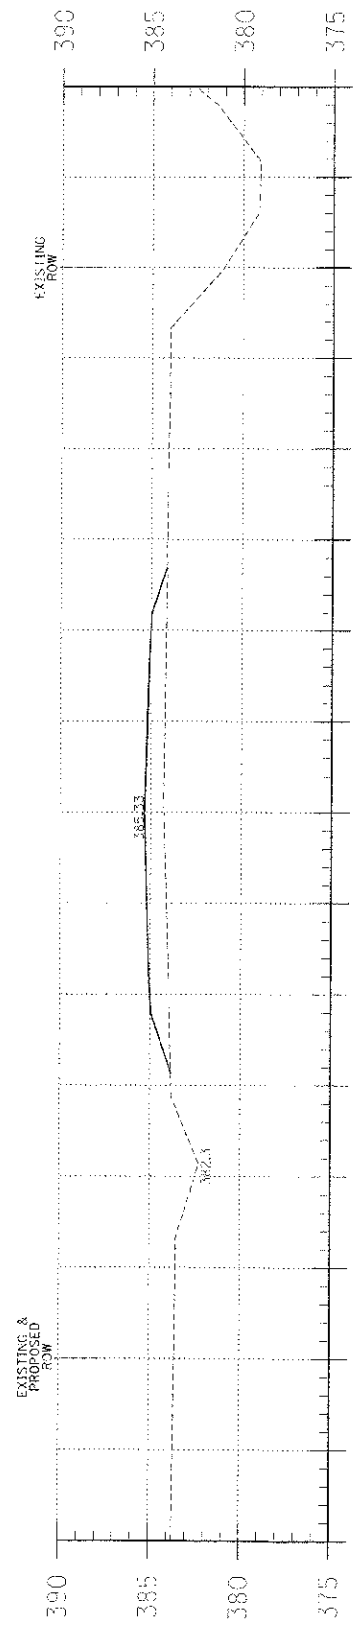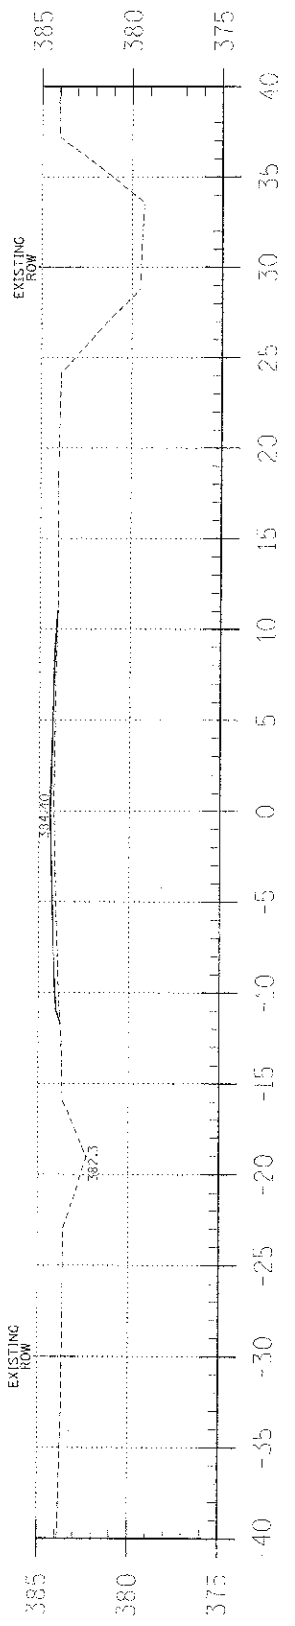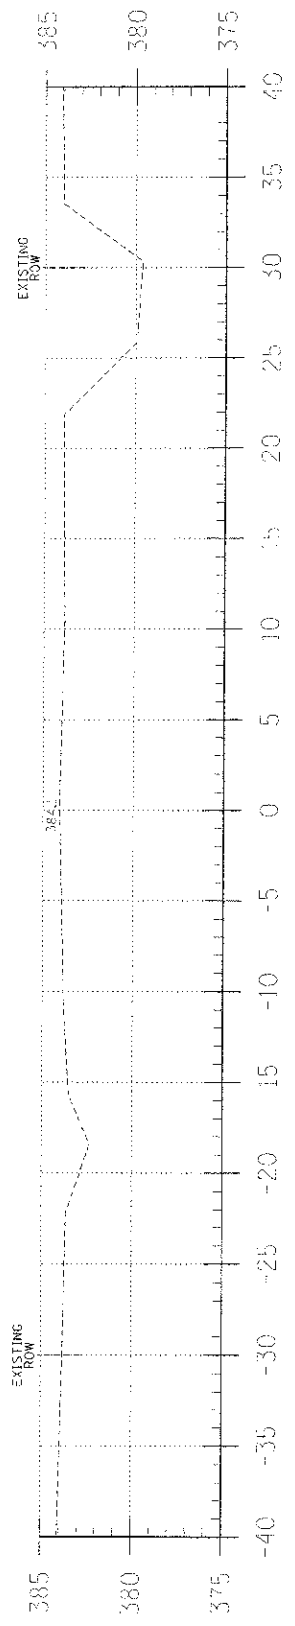

C = 0.0
F = 4.0

C = 0.0
F = 25.0

C = 5.3
F = 38.2

C = 11.7
F = 66.7

C = 20.4
F = 111.7

C = 27.5
F = 99.1