



* With standard washers. After tightening, cut the anchor bolts flush with the nuts and damage the nuts to prevent them from loosening.

PLAN

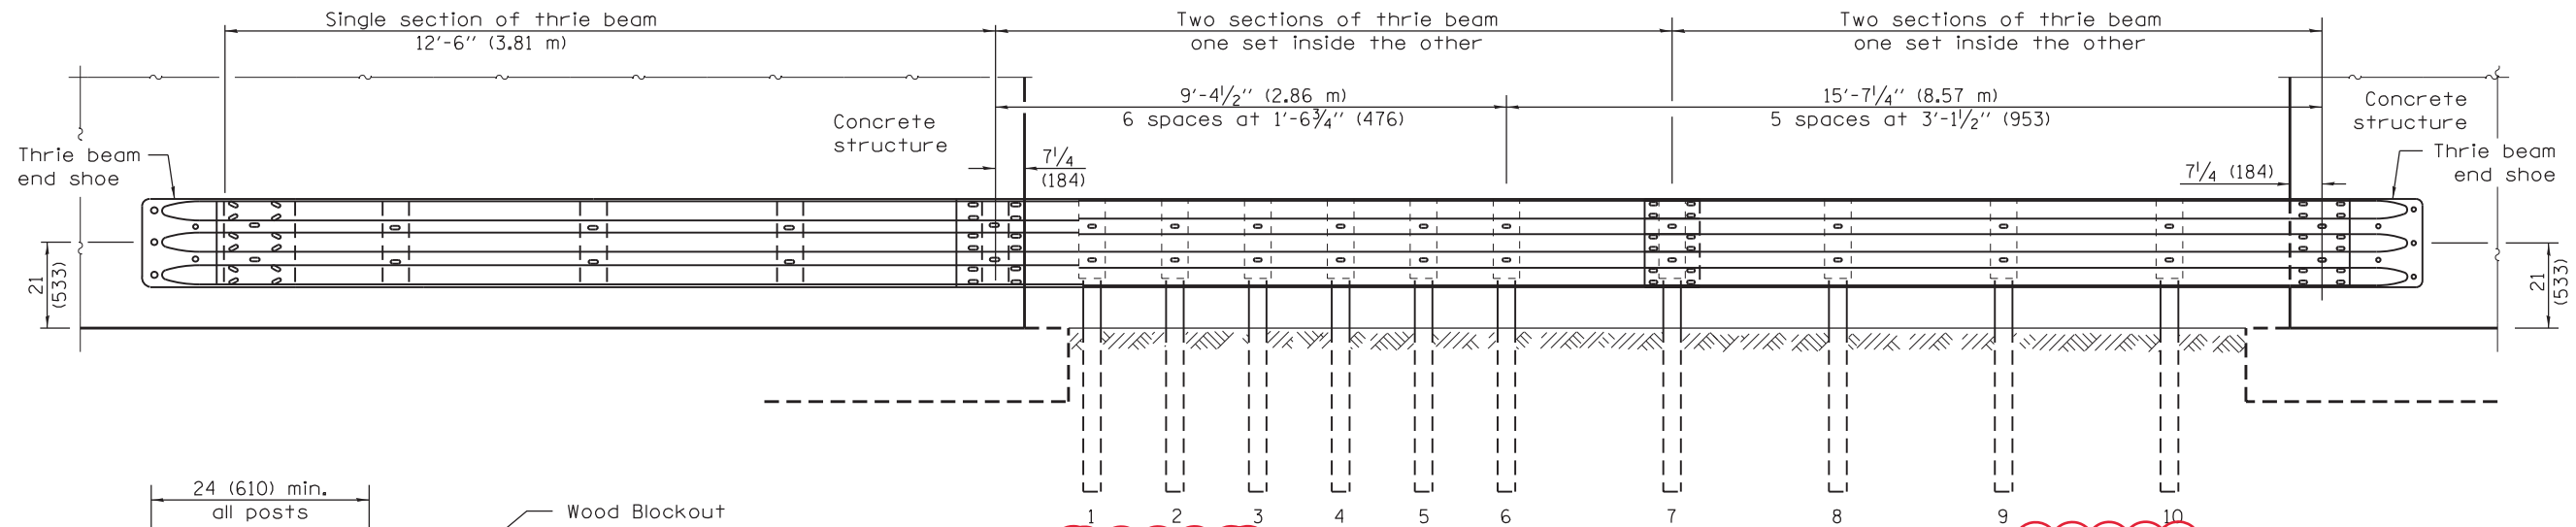

ELEVATION

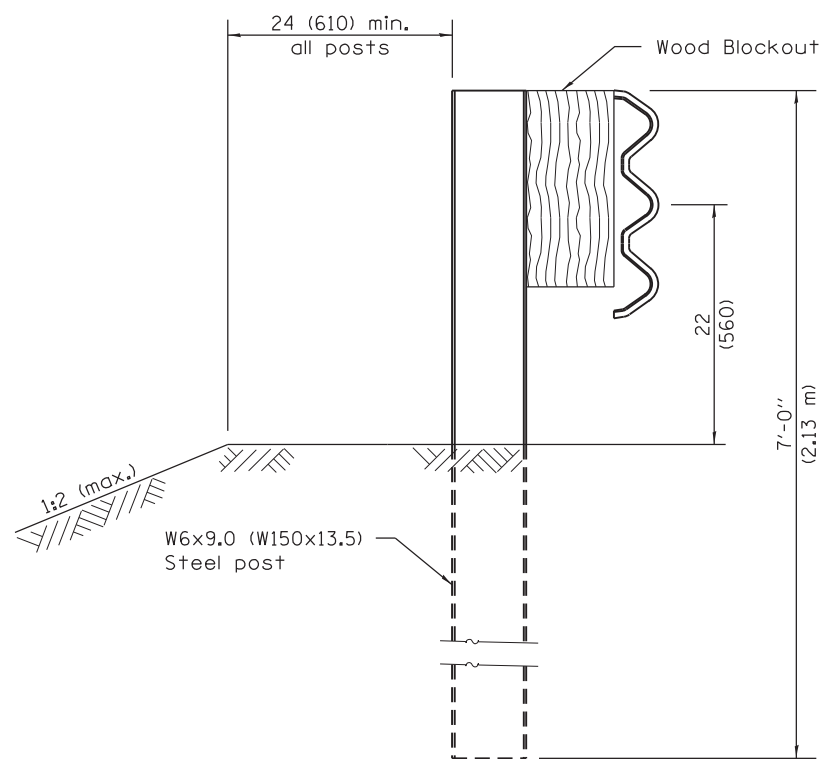

SECTION A-A

GENERAL NOTES

1. See Standard 630001 for details of guardrail not shown.
2. Bolt hole slots shall be as shown on Standard 630001 except that: Some holes will need to be field drilled or punched, do not elongate existing bolt slots in w-beam. Keep new bolt hole slots at least 3' 1-1/2" from existing bolt hole slots.
3. Post spacing shall be maintained at common values according to Standard 631033. Use odd lengths in increments of 3' 1-1/2" as needed, avoid field drilling splice bolt holes.
4. Thrie beam rail shall be bolted to block-out at all posts.
5. Odd panels shall be shop fabricated.
6. To avoid subsurface conflicts, double block-outs may be used.
7. All slope ratios are expressed as units of vertical displacement to units of horizontal displacement (V:H).
8. All dimensions are in inches (millimeters) unless otherwise shown.

REVISED 1-9-2018

| | | | | | | | | | | | | |
|--|-----------------------------|------------|-----------|---|---|-------|----|----------------|---------|----------|-----------------|--------------------|
| FILE NAME = | USER NAME = coxte | DESIGNED - | REVISED - | STATE OF ILLINOIS DEPARTMENT OF TRANSPORTATION | TRAFFIC BARRIER TERMINAL TYPE 6B (SPECIAL) | | | F.A. * RTE. | SECTION | COUNTY | TOTAL SHEETS | SHEET NO. |
| pw:\IL04EB\INTEG\Illinois.gov\PWIDOT\Documents\DOT\Office\District 6\Projects\D672J83\CADData\CADsheets\D672J83\Drawings.dwg | | REVISIONS | REVISIONS | | | | | | ** | SANGAMON | 85 | 76 |
| Default | PLOT SCALE = 100.0000 "/in. | CHECKED - | REVISIONS | | SCALE: | SHEET | OF | SHEETS | STA. | TO STA. | ILLINOIS | FED. AID PROJECT |
| | PLOT DATE = 10/20/2017 | DATE - | REVISIONS | | | | | | | | | CONTRACT NO. 72J83 |