


F.A.U. RTE.	SECTION	COUNTY	TOTAL SHEETS	SHEET NO.
		McLEAN	8	7
STA. 0+00		TO STA. 0+90		
FED. ROAD DIST. NO.		ILLINOIS FED. AID PROJECT		

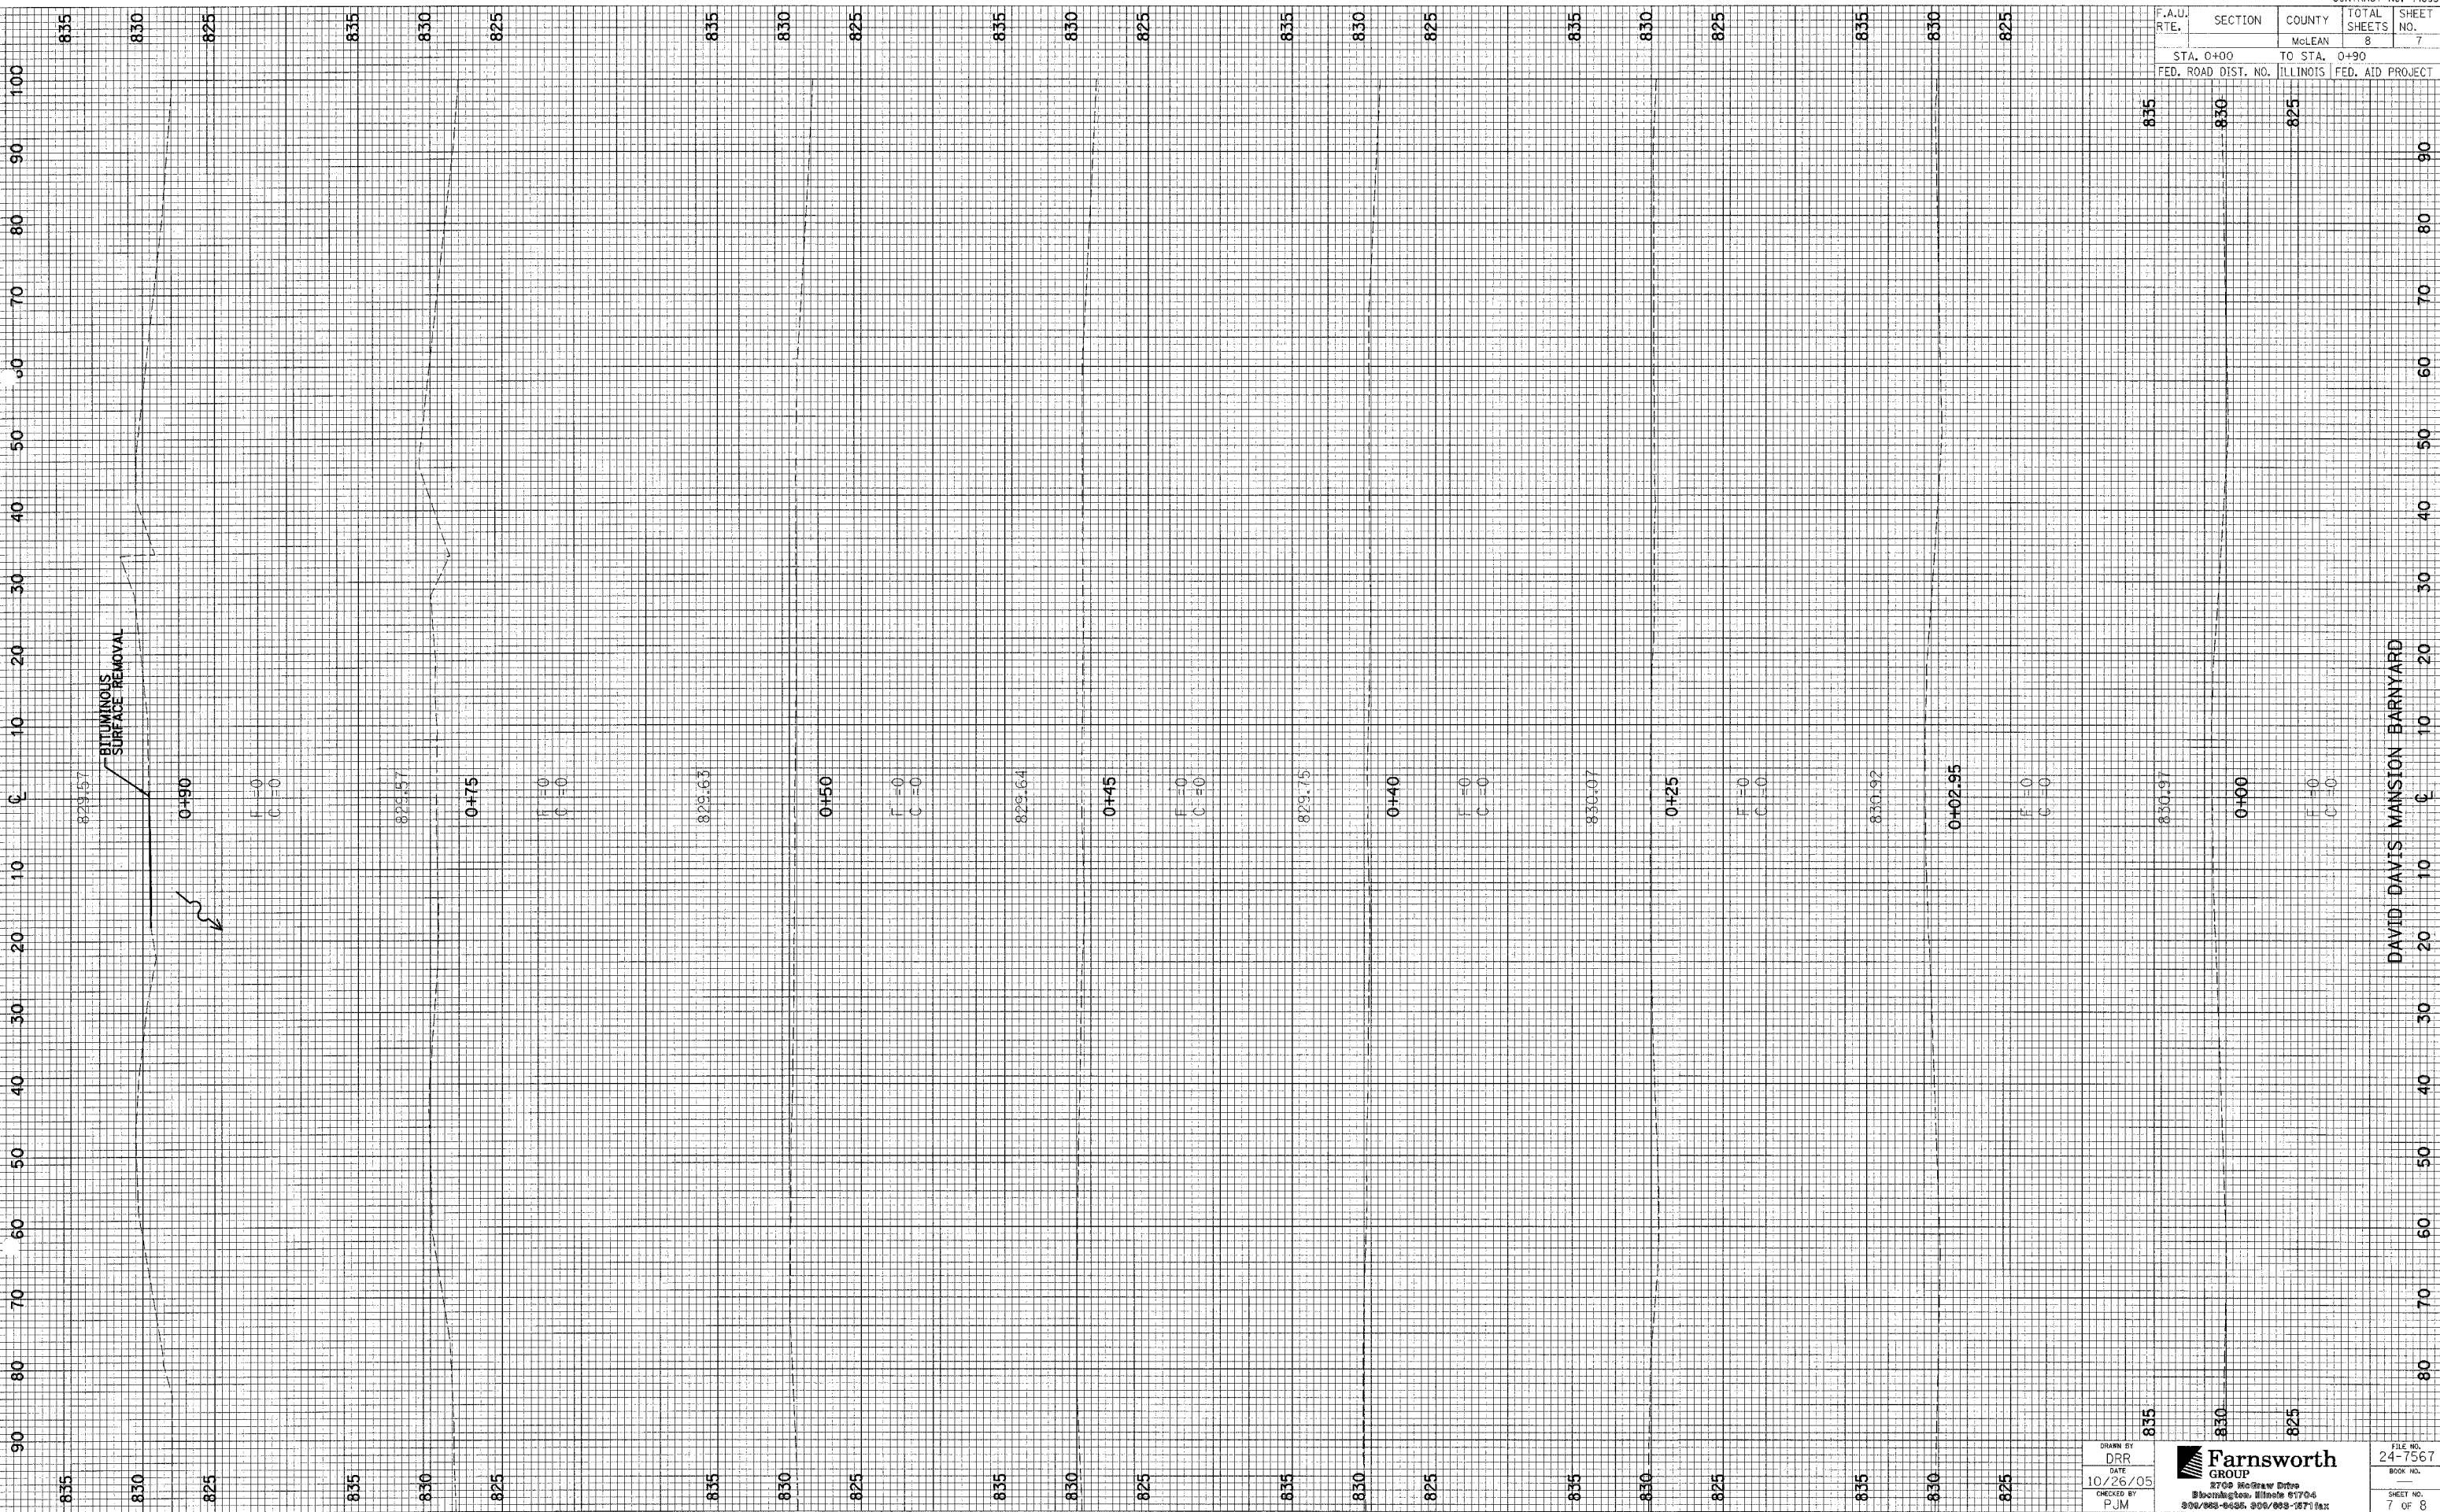

DAVID DAVIS MANSION BARNYARD

DRAWN BY  
DRR  
DATE  
10/26/05  
CHECKED BY  
PJM



FILE NO.  
24-7567  
BOOK NO.  
SHEET NO.  
7 OF 8