




F.A.R.T.E.	SECTION	COUNTY	TOTAL SHEETS	SHEET NO.
368	2005-0161	COOK	12	8
STA. _____ TO STA. _____		FED. ROAD DIST. NO. ILLINOIS FED. AID PROJECT		

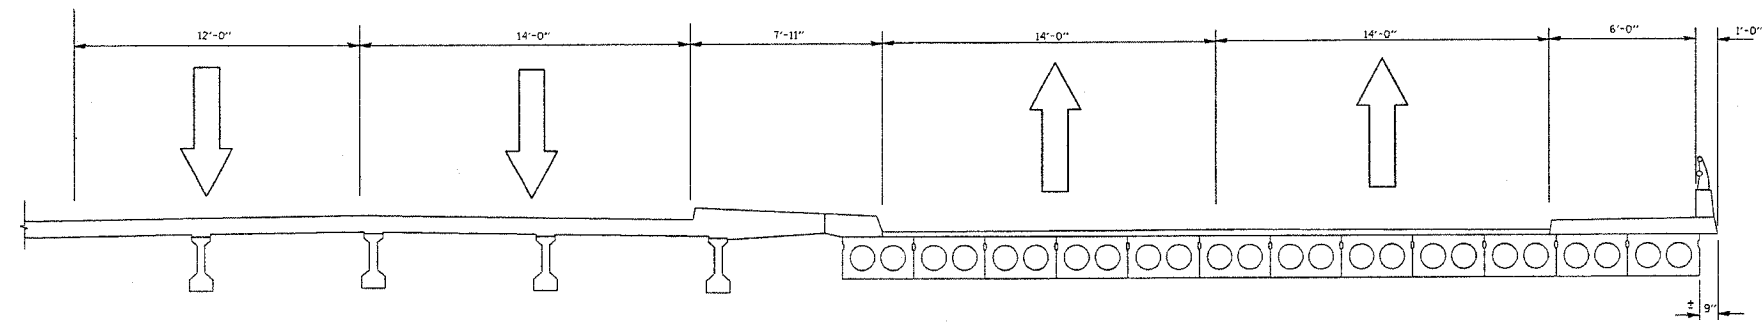

EXISTING TYPICAL SECTION
(LOOKING NORTH)

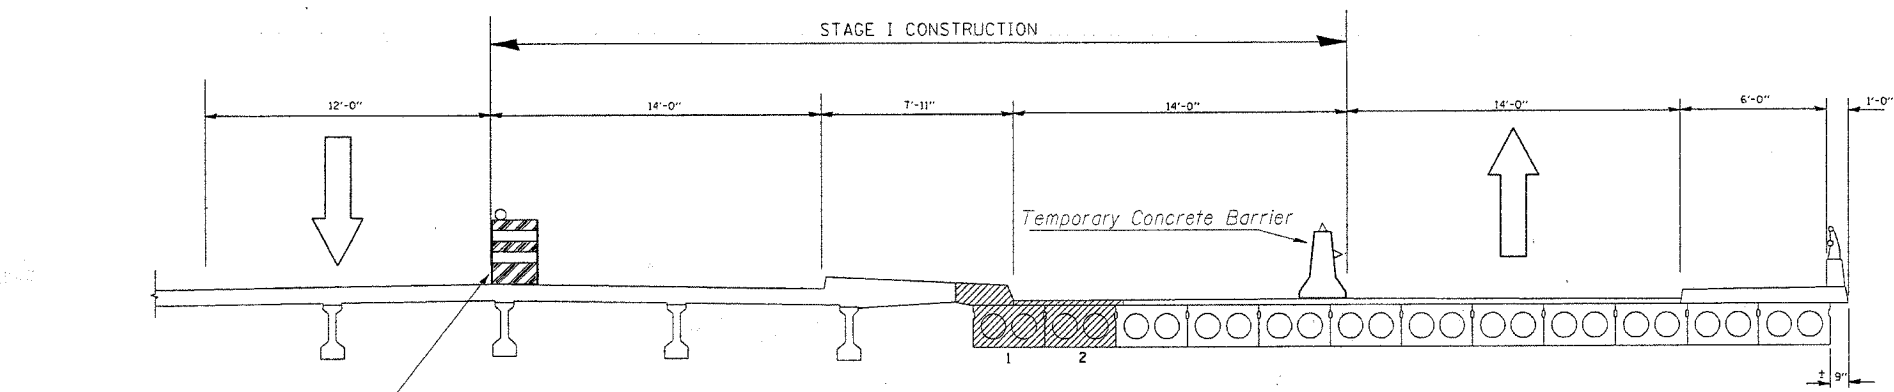

REMOVAL AND REPLACEMENT
STAGE I

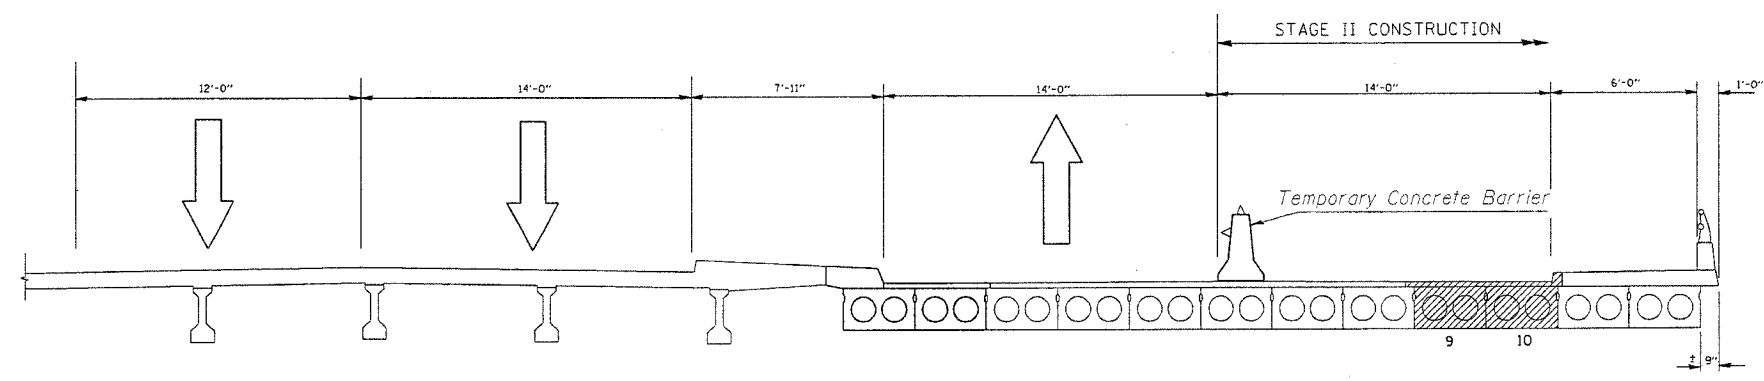

REMOVAL AND REPLACEMENT
STAGE II

PLOT DATE = 11/27/2005
FILE NAME = c:\projects\60a82\design\stdp
PLOT SCALE = 7.8072' / IN.
USER NAME = mdyj

REVISIONS		ILLINOIS DEPARTMENT OF TRANSPORTATION
NAME	DATE	
		STAGING LAYOUT
SCALE: VERT. _____		DRAWN BY _____
DATE _____		