
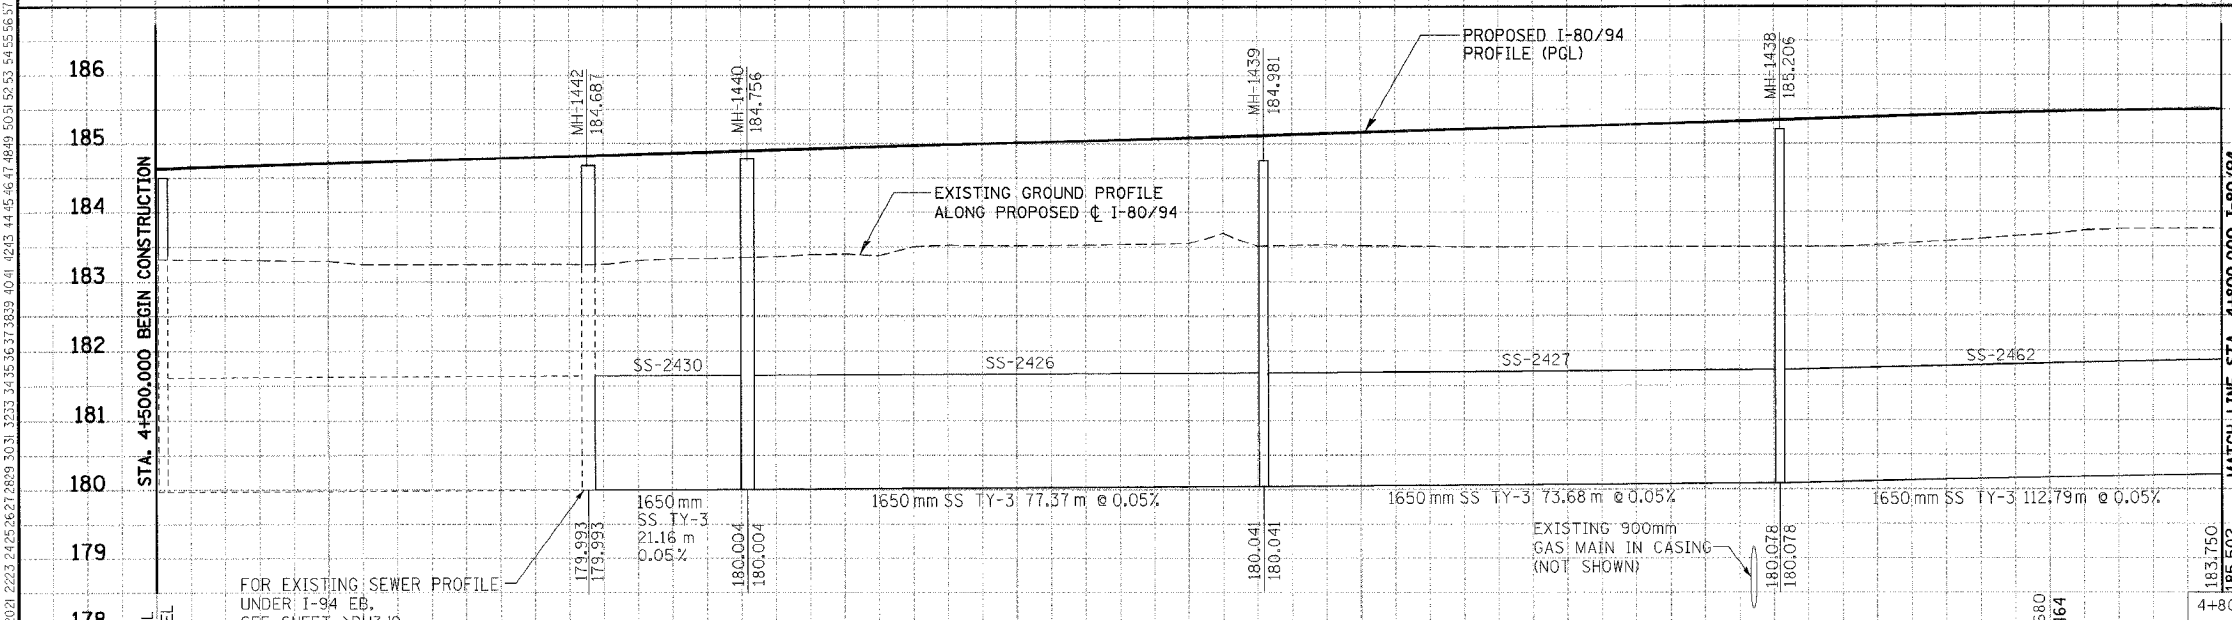


F.A.I. RTE.	SECTION	COUNTY	TOTAL SHEETS	SHEET NO.
80/94	*	COOK	631	212
STA.	TO STA.			
FED. ROAD DIST. NO.		ILLINOIS FED. AID PROJECT		
* (2425 & 2626) R-2		CONTRACT NO. 62111		

PRELIMINARY REVIEWED	BY	DATE
SURVEY PLOTTED		
NOTE BOOK TEMPLATE		
AREAS CHECKED		
NO.		

ORIGINAL SURVEY	BY	DATE
PLOTTED		
NOTE BOOK TEMPLATE		
AREAS CHECKED		
NO.		

\\FRIT002A\DRN\_1\DRIT002A.DGN, \\FRIT002A\DRN\_1\FRIT002A.DGN, \\FRIT002A\DRN\_1\AR99002A.DGN, \\DRIT002A\DRN\_1\DRIT002A.DGN  
 \\FRIT002A\DRN\_1\DRIT002A.DGN, \\FRIT002A\DRN\_1\FRIT002A.DGN, \\FRIT002A\DRN\_1\AR99002A.DGN, \\DRIT002A\DRN\_1\DRIT002A.DGN  
 I:\2\28-2005\_160306 I:\2\28-2005\_160306 I:\2\28-2005\_160306 I:\2\28-2005\_160306 I:\2\28-2005\_160306 I:\2\28-2005\_160306 I:\2\28-2005\_160306 I:\2\28-2005\_160306 I:\2\28-2005\_160306 I:\2\28-2005\_160306  
 1. 2. 

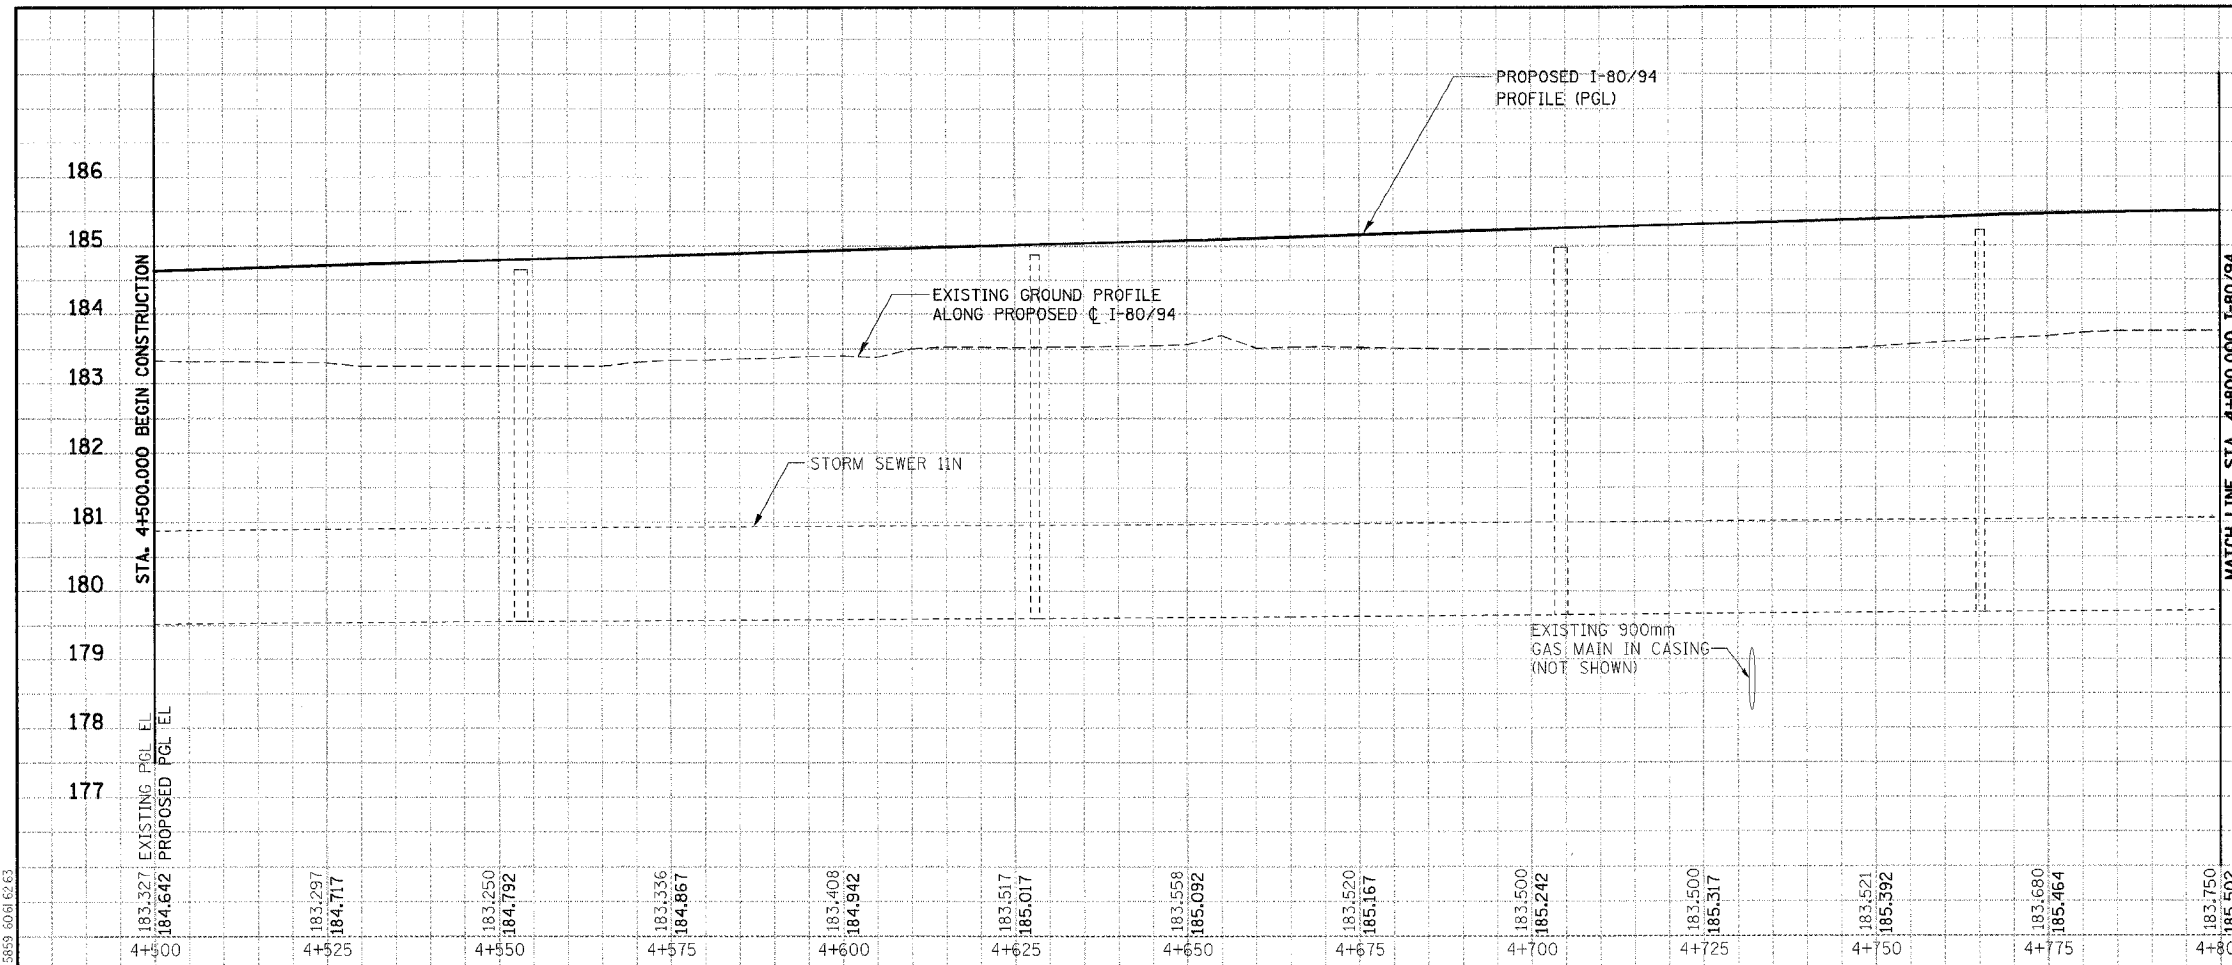

ILLINOIS DEPARTMENT OF TRANSPORTATION  
 F.A.I. ROUTE 80/94 (KINGERY EXPRESSWAY)  
 EB & WB INSIDE LANES (MAINLINE) CONSTRUCTION  
 COOK COUNTY

**DRAINAGE PROFILE**  
 FAI 80/94  
 STA. 4+500 TO STA. 4+800

HORIZ SCALE: 1/500  
 VERT SCALE: 1/50  
 DATE: 1/4/06  
 DRAWN BY: SN  
 CHECKED BY: MD

**TENG**  
 TENG & ASSOCIATES, INC.  
 ENGINEERS/ARCHITECTS/PLANNERS  
 CHICAGO, ILLINOIS

| REVISIONS |          |
|-----------|----------|
| NAME      | DATE     |
| △ RJS     | 01/04/06 |
|           |          |
|           |          |
|           |          |

△ ENTIRE SHEET REVISED 01/04/2006, RJS