


F.A.I. RTE.	SECTION	COUNTY	TOTAL SHEETS	SHEET NO.
80/94	2626.2-R-1	COOK/LAKE	1207	78
STA.		TO STA.		
FED. ROAD DIST. NO.		ILLINOIS FED. AID PROJECT		
CONTRACT NO. 62114		INDOT DES. NO. 0100987		

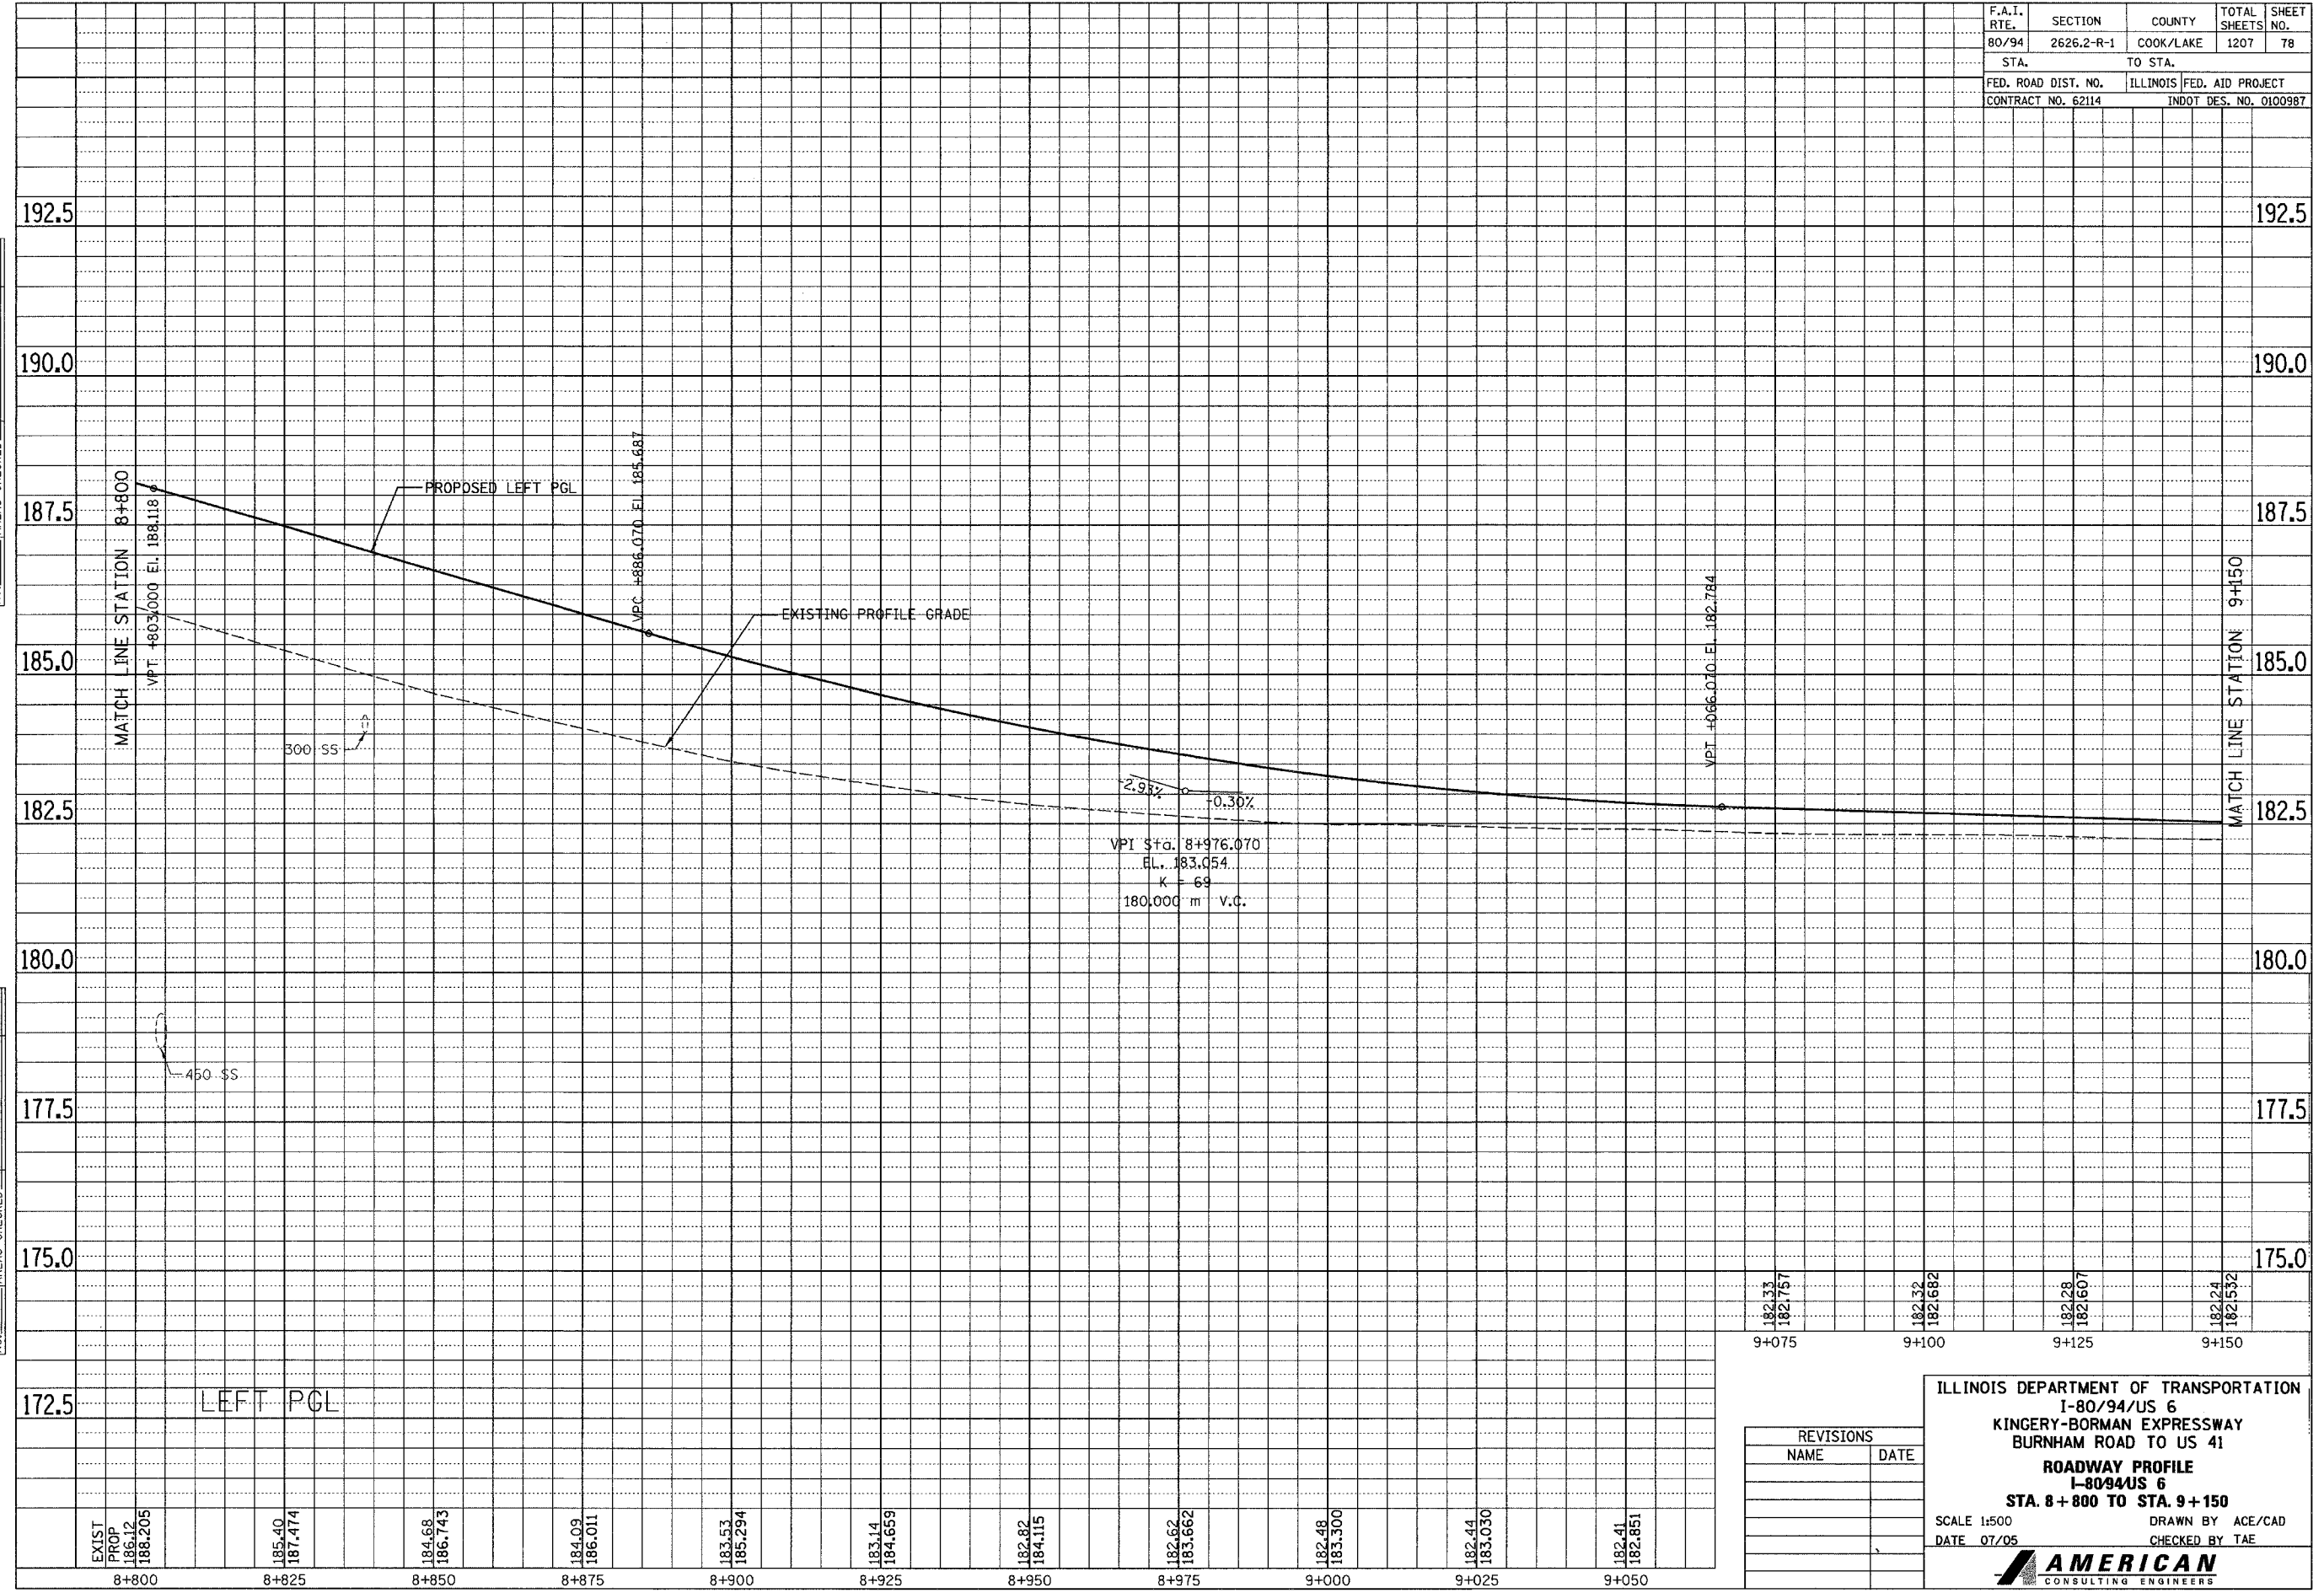

FINAL SURVEYED	BY	DATE
SURVEY PLOTTED		
NOTE BOOK TEMPLATE		
AREAS CHECKED		
NO.		

ORIGINAL SURVEYED	BY	DATE
SURVEY PLOTTED		
NOTE BOOK TEMPLATE		
AREAS CHECKED		
NO.		

EXIST PROP	185.40	184.68	184.09	183.53	183.14	182.82	182.62	182.48	182.44	182.41
186.205	187.474	186.743	186.011	185.294	184.659	184.115	183.662	183.300	183.030	182.851
8+800	8+825	8+850	8+875	8+900	8+925	8+950	8+975	9+000	9+025	9+050

182.33	182.32	182.28	182.24
182.757	182.682	182.607	182.532
9+075	9+100	9+125	9+150

REVISIONS	
NAME	DATE

ILLINOIS DEPARTMENT OF TRANSPORTATION
 I-80/94/US 6
 KINGERY-BORMAN EXPRESSWAY
 BURNHAM ROAD TO US 41
ROADWAY PROFILE
 I-80/94/US 6
 STA. 8+800 TO STA. 9+150
 SCALE 1:500
 DATE 07/05
 DRAWN BY ACE/CAD
 CHECKED BY TAE

AMERICAN
 CONSULTING ENGINEERS