



F.A.I. RTE.	SECTION	COUNTY	TOTAL SHEETS	SHEET NO.
80/94	2626.2-R-1	COOK/LAKE	1207	82
STA.	TO STA.			
FED. ROAD DIST. NO.	ILLINOIS FED. AID PROJECT			
CONTRACT NO. 62114	INDOT DES. NO. 0100987			

FINAL SURVEY	SURVEYED	BY	DATE
NOTE BOOK	NO. _____		
DATE			
REVISIONS			
AREAS CHECKED			

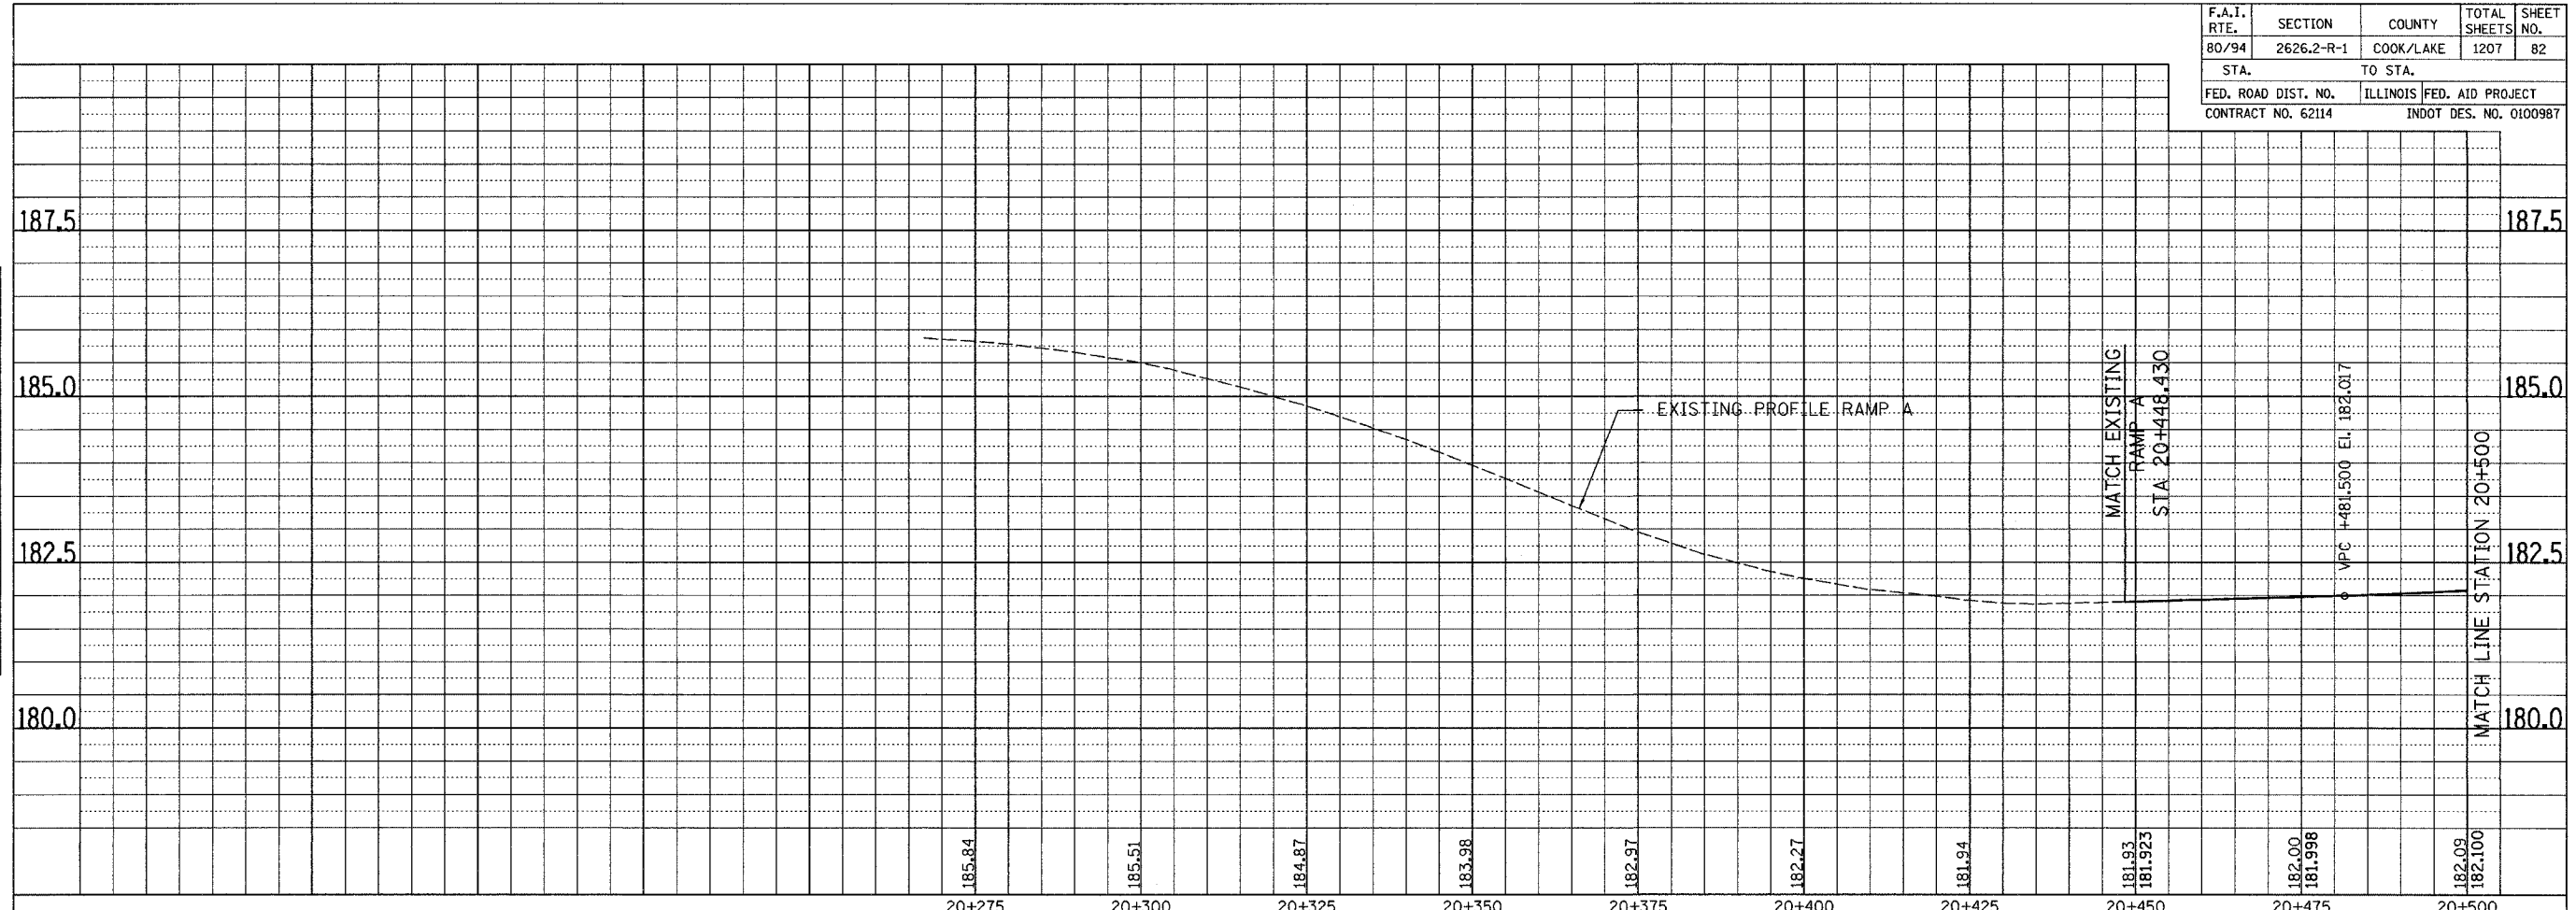

ORIGINAL SURVEY	SURVEYED	BY	DATE
NOTE BOOK	NO. _____		
DATE			
REVISIONS			
AREAS CHECKED			

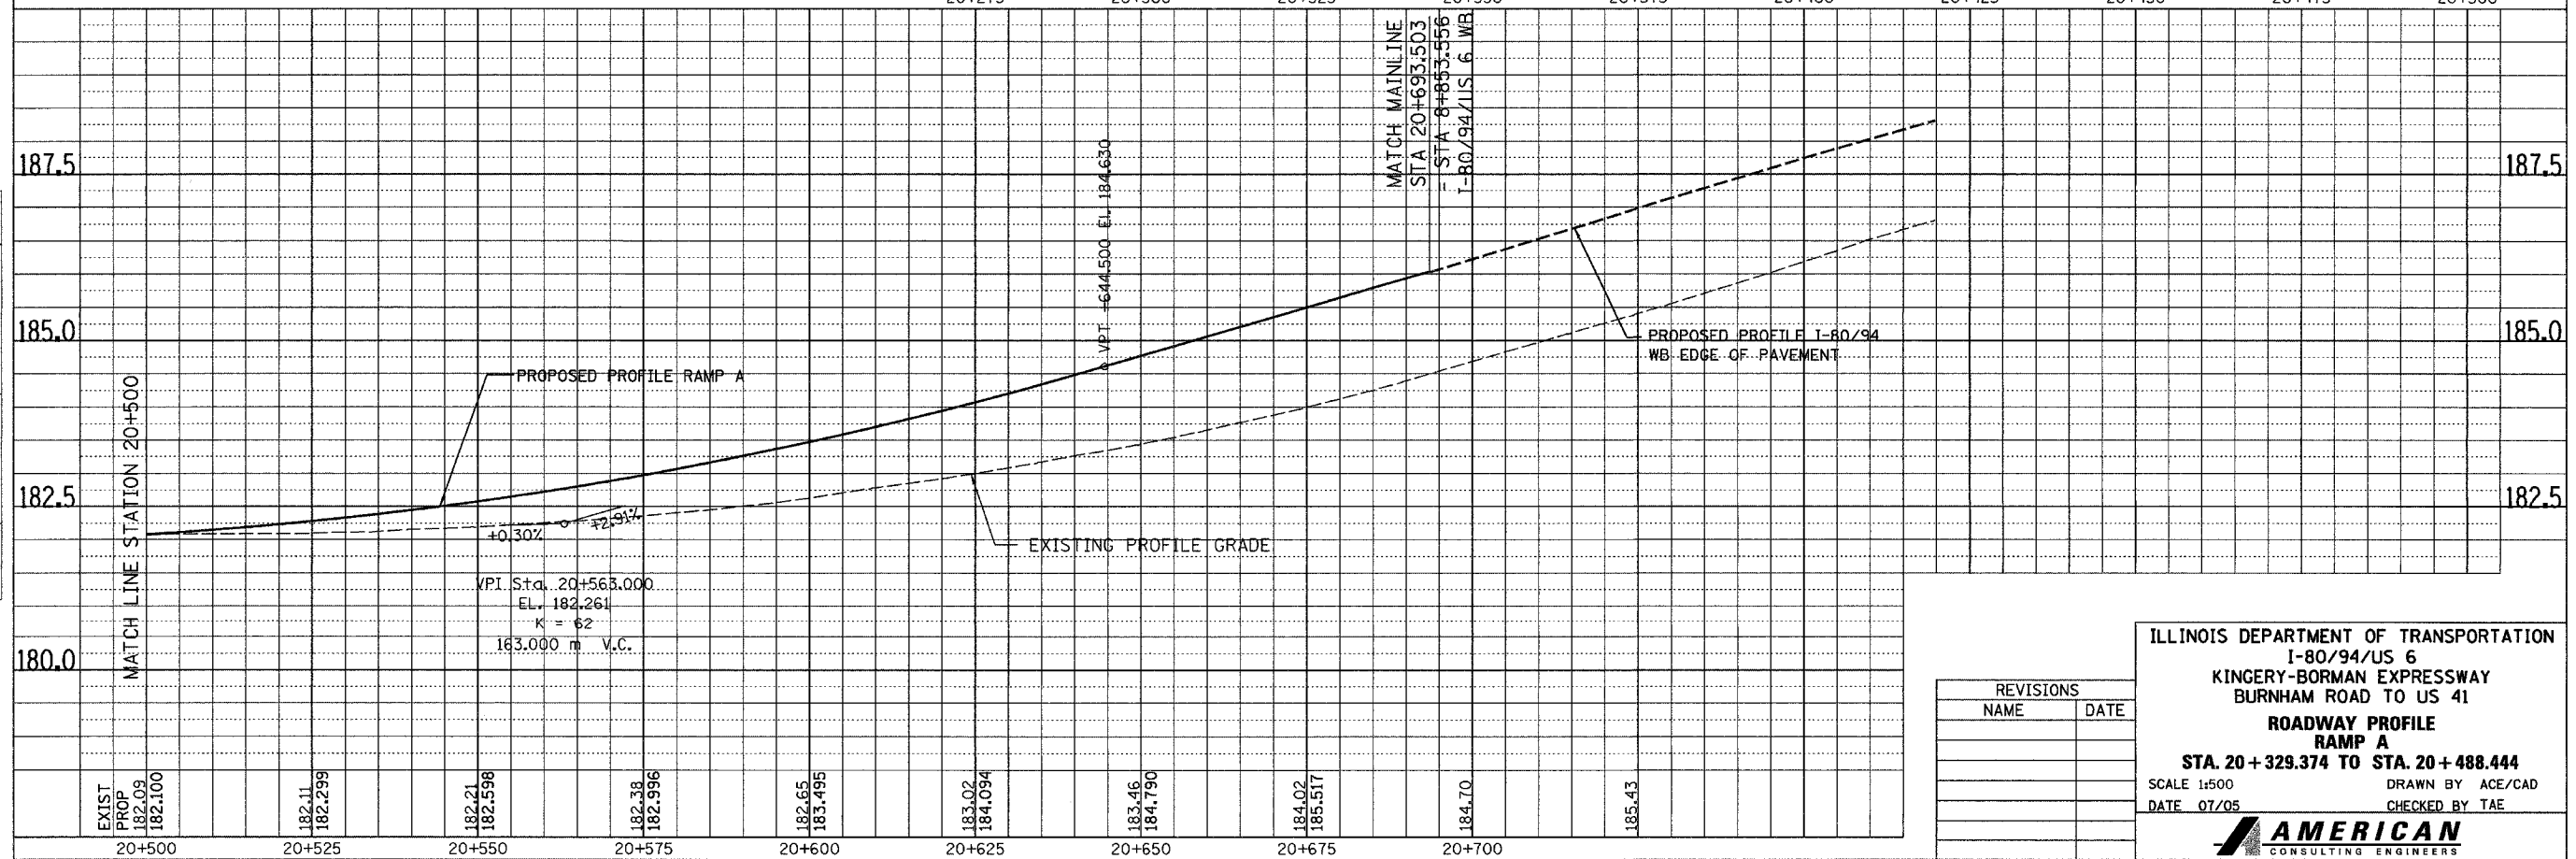

REVISIONS	
NAME	DATE

ILLINOIS DEPARTMENT OF TRANSPORTATION
I-80/94/US 6
KINGERY-BORMAN EXPRESSWAY
BURNHAM ROAD TO US 41
ROADWAY PROFILE
RAMP A
STA. 20+329.374 TO STA. 20+488.444
SCALE 1:500 DRAWN BY ACE/CAD
DATE 07/05 CHECKED BY TAE

AMERICAN
CONSULTING ENGINEERS