


F.A.I. RTE.	SECTION	COUNTY	TOTAL SHEETS	SHEET NO.
80/94	2626.2-R-2	COOK/LAKE	1207	108
STA.	TO STA.			
FED. ROAD DIST. NO.	ILLINOIS FED. AID PROJECT			
CONTRACT NO. 62114	INDOT DES. NO. 0100987			

GENERAL NOTES

- ① This installation to be made only where directed. Barbed wire will not be required at points where such installation would cause the collecting of drift in the channel.
- ② Line posts of 2900 or longer for crossing shall be 60 nominal tubing weighing 5.34 kg/m or L80 x 80 x 10 angles and shall be set in concrete footings.
- ③ Extra length posts to be used as directed.

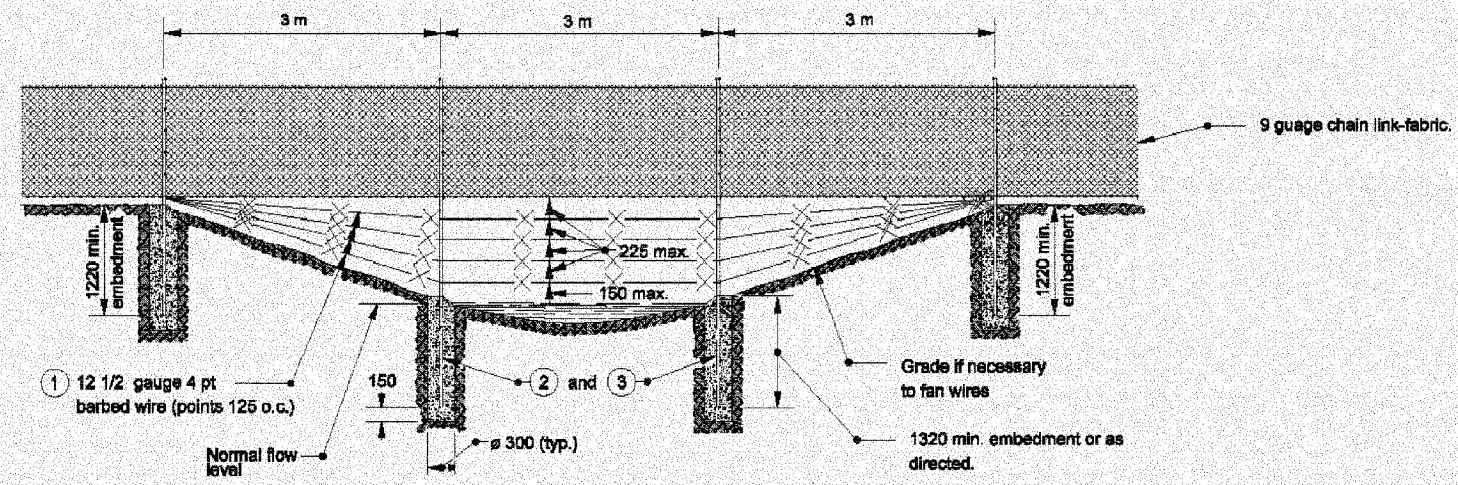

SECTION AT STREAM CROSSING OR DEPRESSION


All dimensions are in mm unless otherwise specified

INDIANA DEPARTMENT OF TRANSPORTATION

CHAIN LINK TYPE FENCE

SEPTEMBER 2004

STANDARD DRAWING NO. 603-CLTF-02

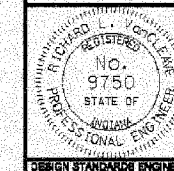

/s/ Richard L. VanCleave 9-01-04
DESIGN STANDARDS ENGINEER DATE

/s/ Richard K. Smutzer 9-01-04
CHIEF HIGHWAY ENGINEER DATE