


F.A.I. RTE.	SECTION	COUNTY	TOTAL SHEETS	SHEET NO.
80/94	2626.2-R-2	COOK/LAKE	1207	127
STA.	TO STA.			
FED. ROAD DIST. NO.	ILLINOIS	FED. AID PROJECT		
CONTRACT NO. 62114	INDOT DES. NO. 0100987			

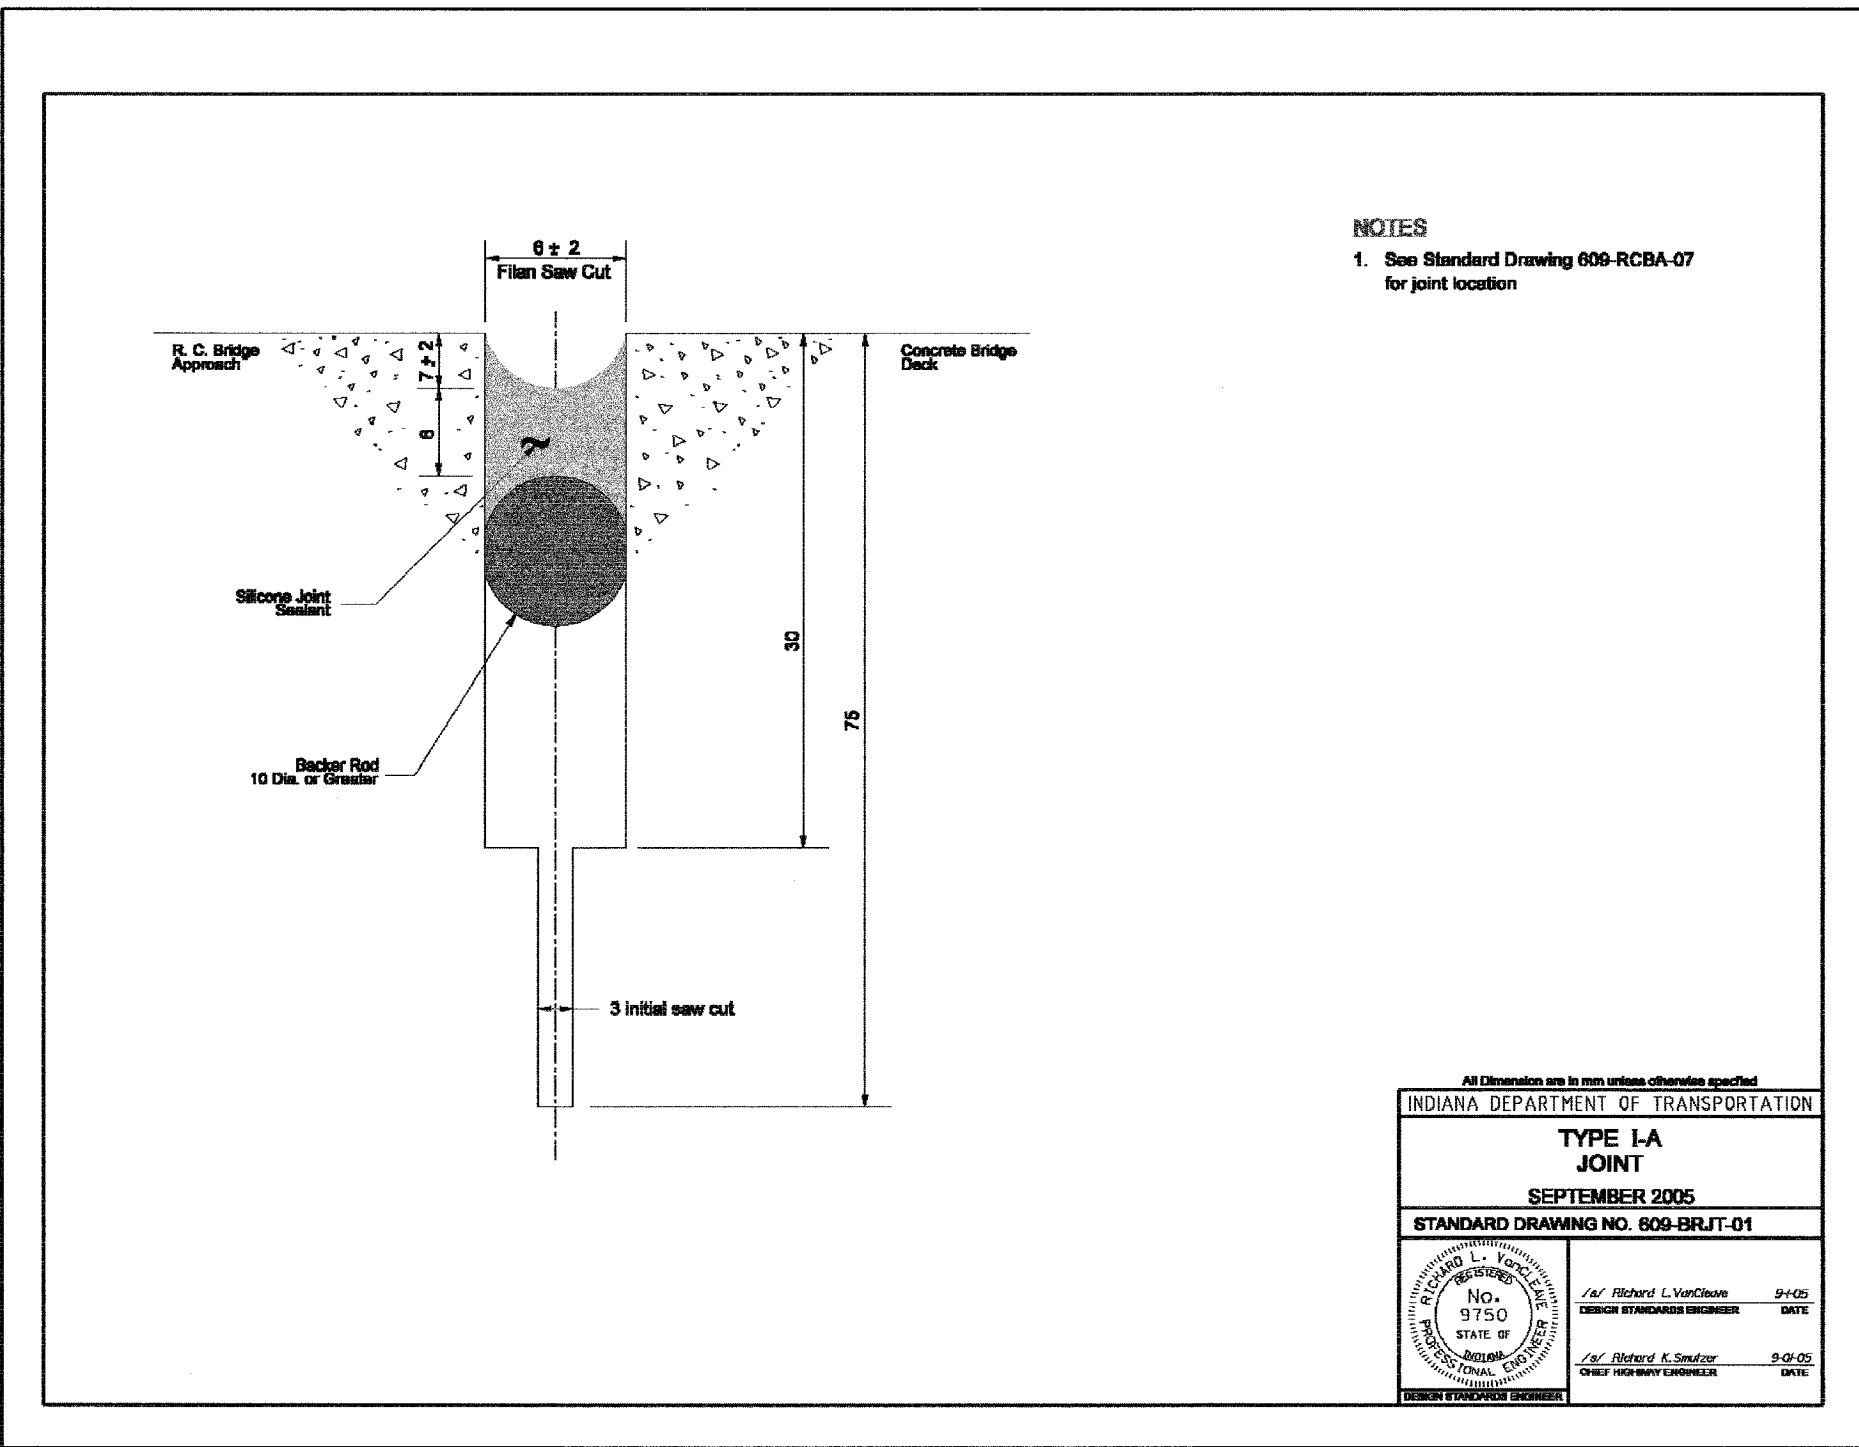

**NOTES**

1. See Standard Drawing 609-RCBA-07 for joint location

All Dimension are in mm unless otherwise specified

INDIANA DEPARTMENT OF TRANSPORTATION	
<b>TYPE I-A JOINT</b>	
SEPTEMBER 2005	
STANDARD DRAWING NO. 609-BRJT-01	
	/s/ Richard L. VanCleave     9-4-05 DESIGN STANDARDS ENGINEER     DATE
	/s/ Richard K. Smutzer     9-01-05 CHIEF HIGHWAY ENGINEER     DATE