


ALL DIMENSIONS IN METERS EXCEPT PAY ITEMS AND UNLESS NOTED OTHERWISE

F.A.I. RTE.	SECTION	COUNTY	TOTAL SHEETS	SHEET NO.
80/94	2626.2-R-2	COOK/LAKE	1207	140
STA.	TO STA.			
FED. ROAD DIST. NO.	ILLINOIS	FED. AID PROJECT		
CONTRACT NO. 62114		INDOT DES. NO. 0100987		

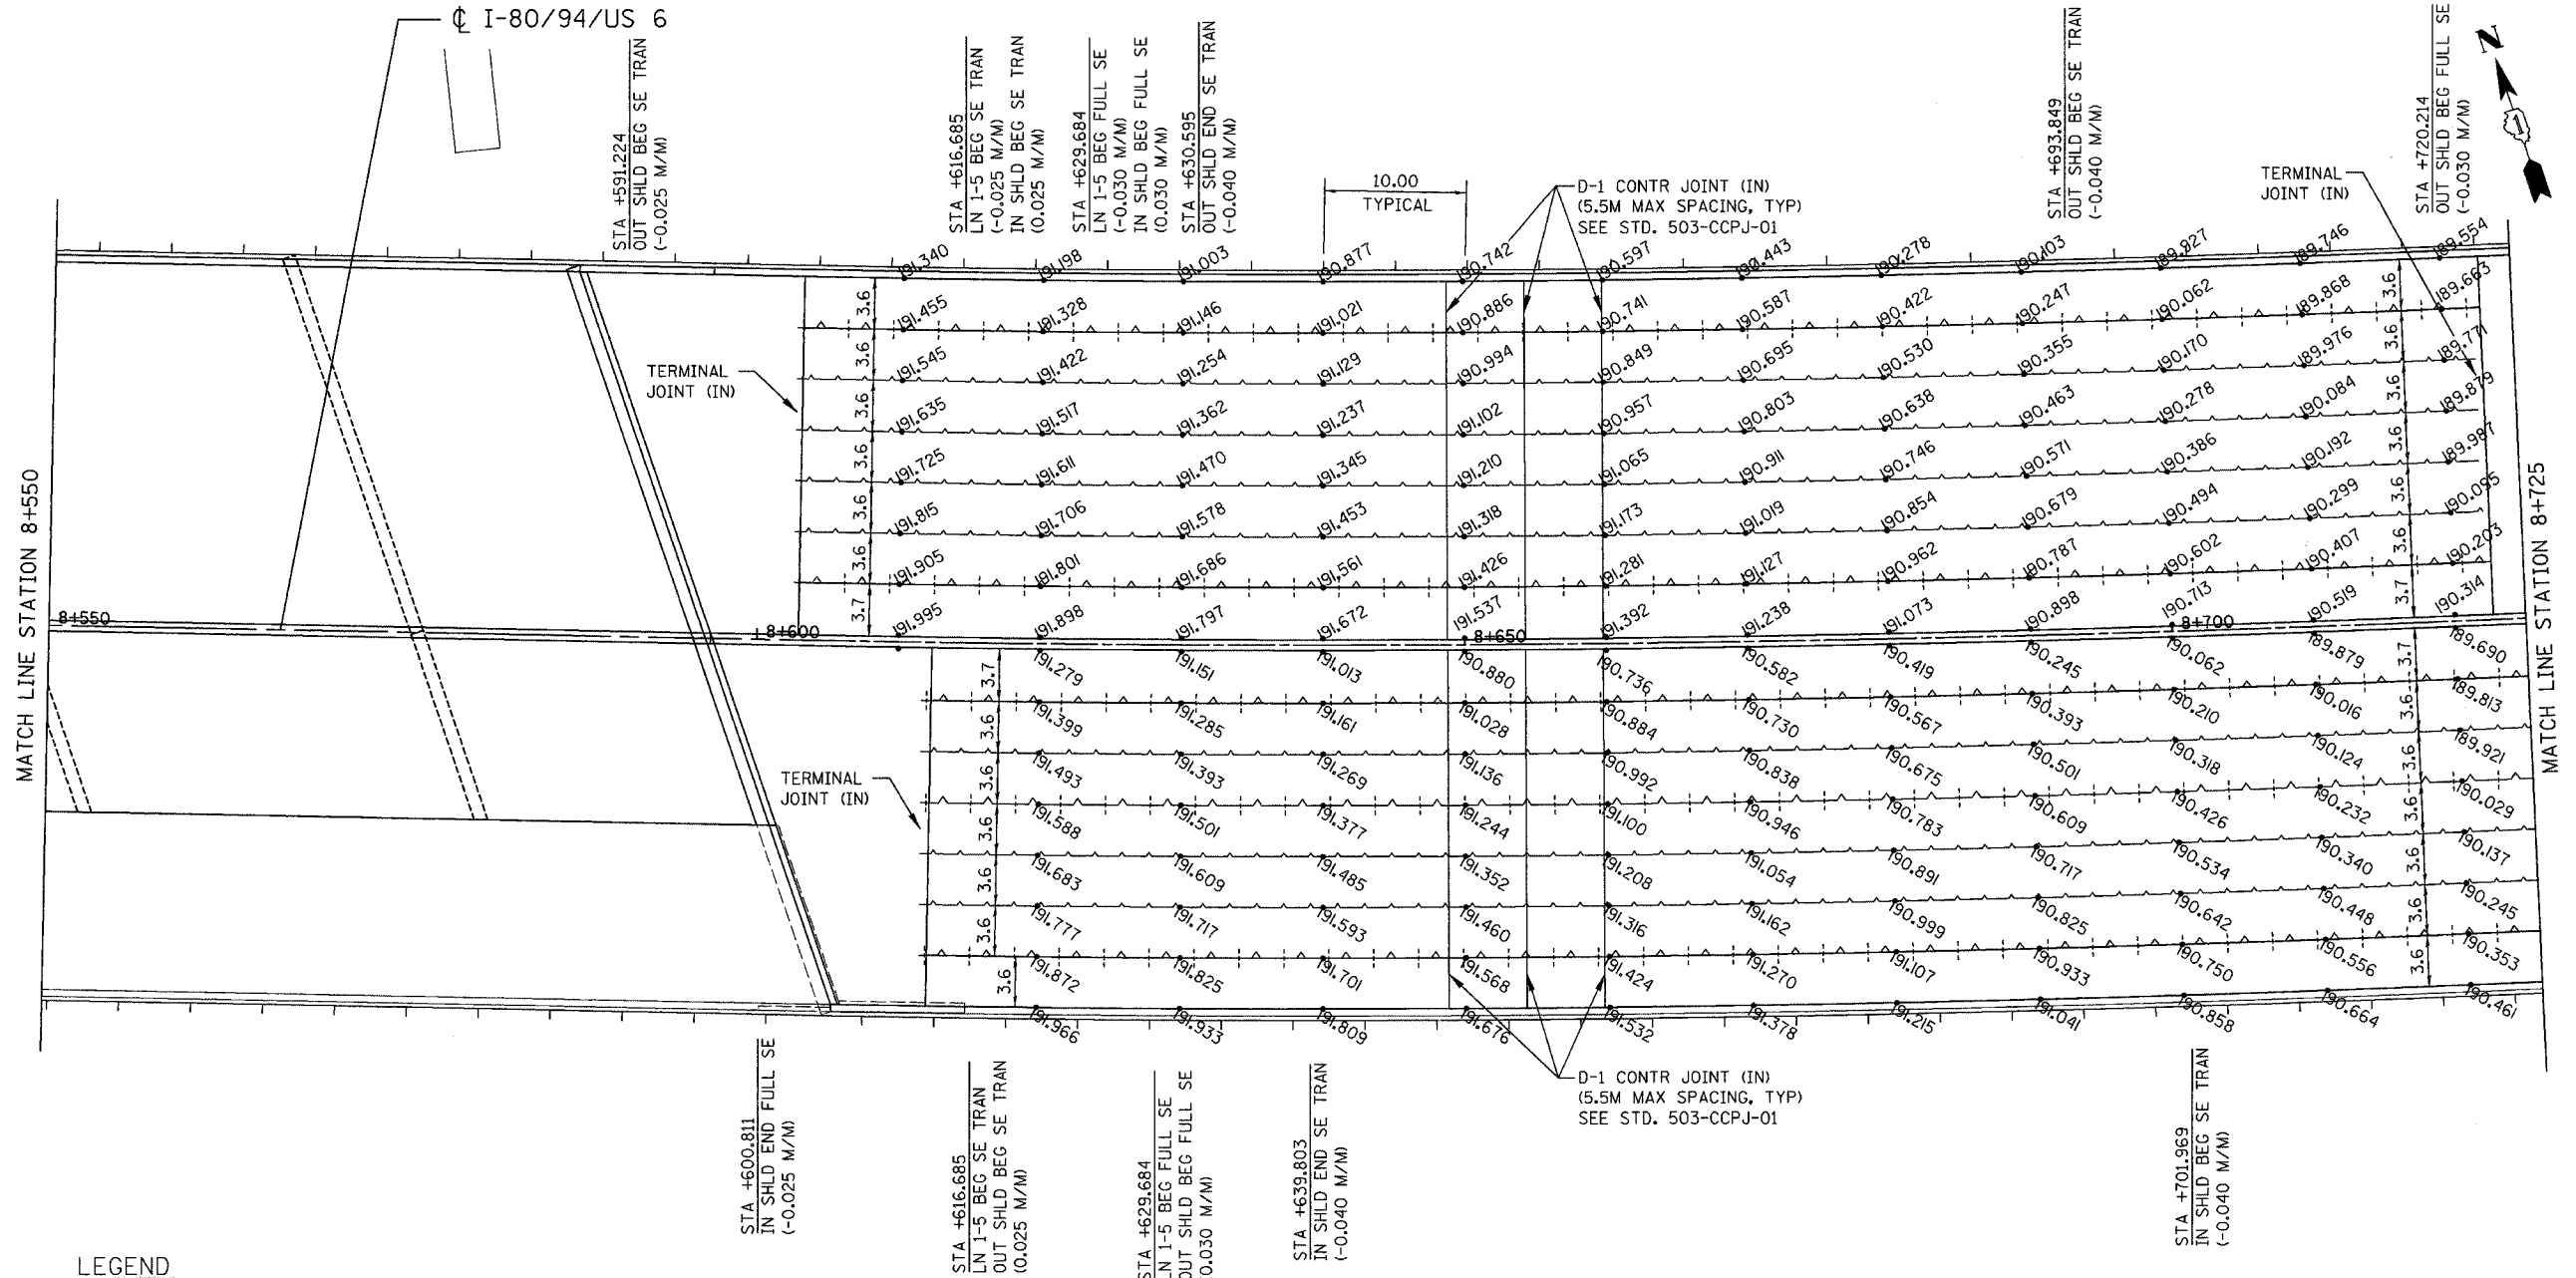


MATCH LINE STATION 8+550

MATCH LINE STATION 8+725

LEGEND

- xxx.xxx PAVEMENT ELEVATION (METERS)
- LONGITUDINAL JOINT
- LONGITUDINAL CONSTRUCTION JOINT
- - - PAVEMENT SWALE
- ▨ EXISTING PAVEMENT BY CONTRACT 62113

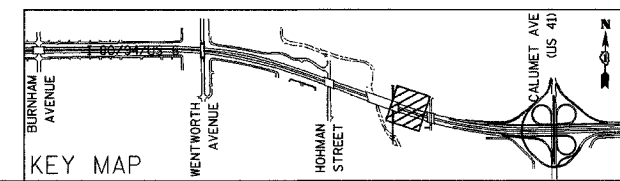

REVISIONS	
NAME	DATE

ILLINOIS DEPARTMENT OF TRANSPORTATION
 I-80/94/US 6 (KINGERY EXPRESSWAY)
 BURNHAM ROAD TO US 41 (CALUMET AVE)
PAVEMENT JOINTS AND ELEVATIONS
 I-8094US 6
STA 8+550 TO STA 8+725
 SCALE 1:250 DRAWN BY ACE/CAD
 DATE 07/05 CHECKED BY TAE

AMERICAN
 CONSULTING ENGINEERS