

F.A.J. 80/94 (KINGERY EXPRESSWAY) BORING LOCATION
 ILLINOIS DEPARTMENT OF TRANSPORTATION, COOK COUNTY


DATE: 09/03
 DRAWN BY: ACE/CAD
 CHECKED BY: []

Wong Engineering, Inc.
 Geo-Environmental Engineers
 145 Main Street
 Lombard, IL 60148
 630-953-9928

BASED ON DRAWINGS PREPARED BY AMERICAN CONSULTING ENGINEERS 255-08-04

FINAL SURVEYED
 SECURITY PLOTTED
 PRINTED ON TEMPLATE
 NO. [] AREAS CHECKED

ORIGINAL SUBMITTED
 SECURITY PLOTTED
 PRINTED ON TEMPLATE
 NO. [] AREAS CHECKED

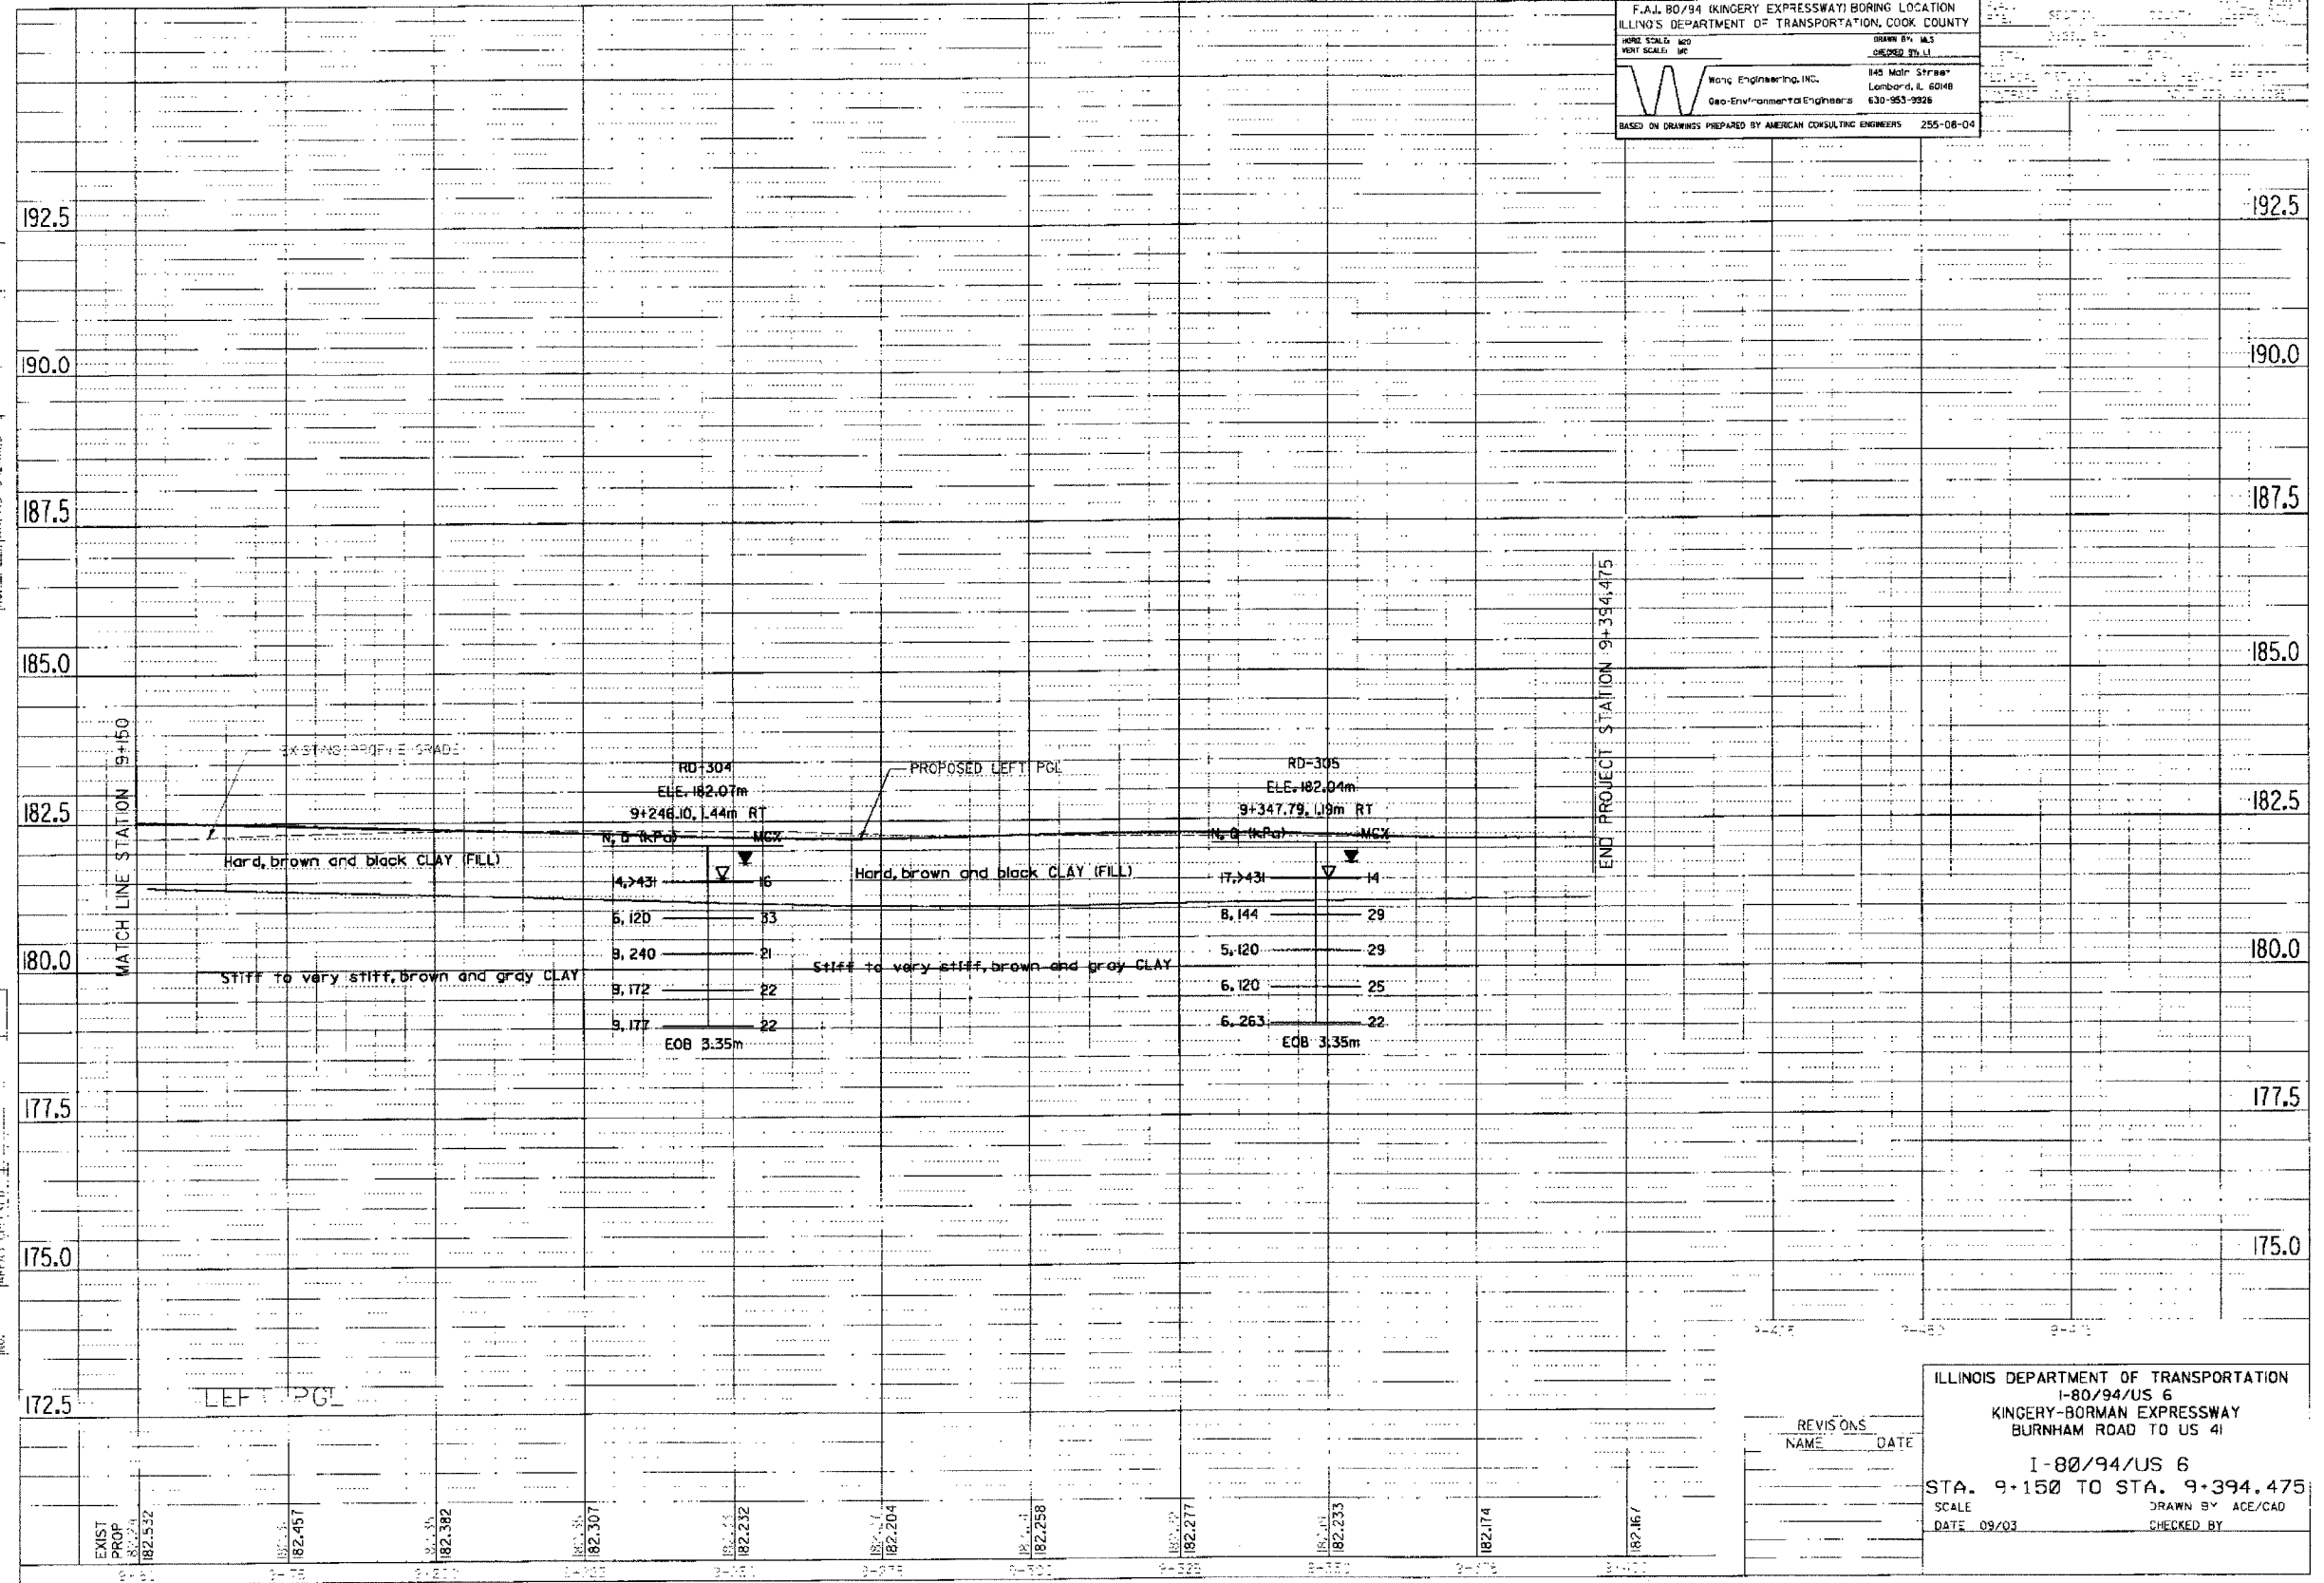

REVISIONS

NAME	DATE

ILLINOIS DEPARTMENT OF TRANSPORTATION
 I-80/94/US 6
 KINGERY-BORMAN EXPRESSWAY
 BURNHAM ROAD TO US 41

I-80/94/US 6
 STA. 9+150 TO STA. 9+394.475

SCALE: DATE 09/03
 DRAWN BY: ACE/CAD
 CHECKED BY: []