
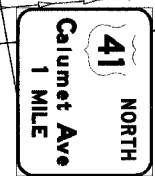
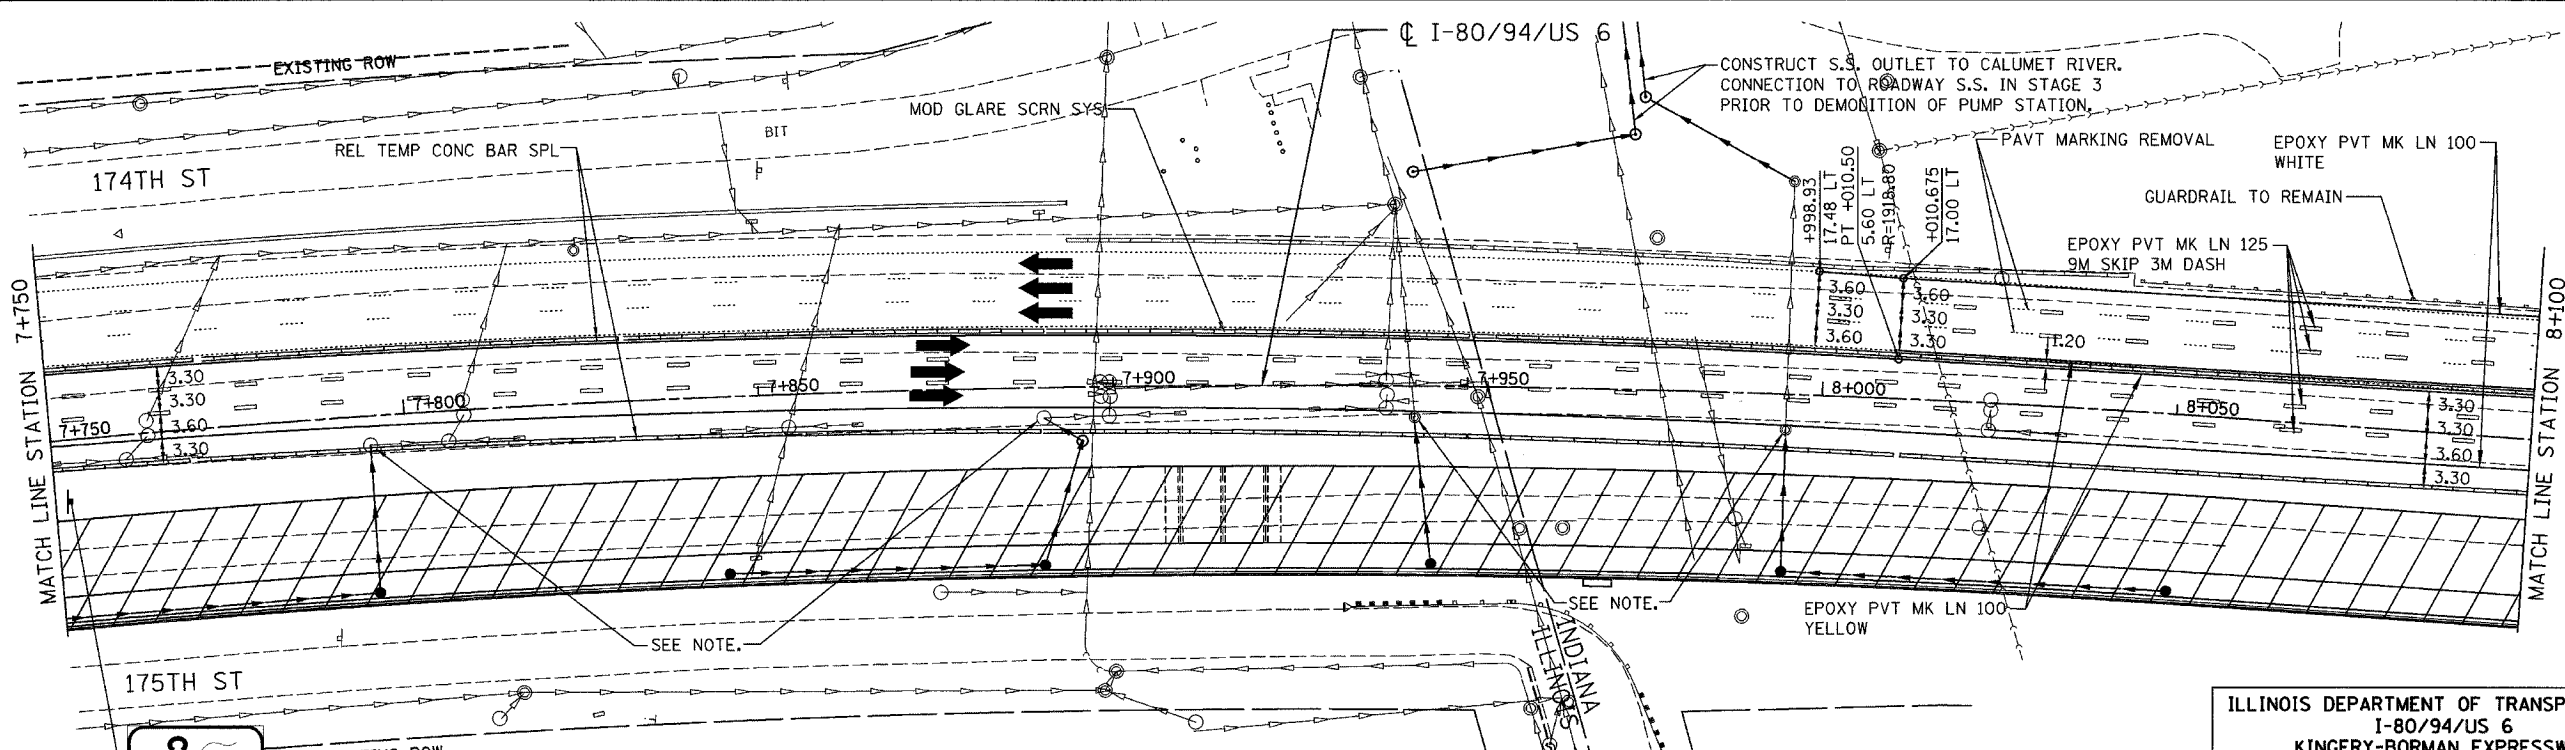



ALL DIMENSIONS IN METERS EXCEPT PAY ITEMS AND UNLESS NOTED OTHERWISE

F.A.I. RTE. 80/94	SECTION 2626.2-R-2	COUNTY COOK/LAKE	TOTAL SHEETS 1207	SHEET NO. 195
STA. 7+400		TO STA. 8+100		
FED. ROAD DIST. NO.	ILLINOIS	FED. AID PROJECT		
CONTRACT NO. 62114		INDOT DES. NO. 0100987		

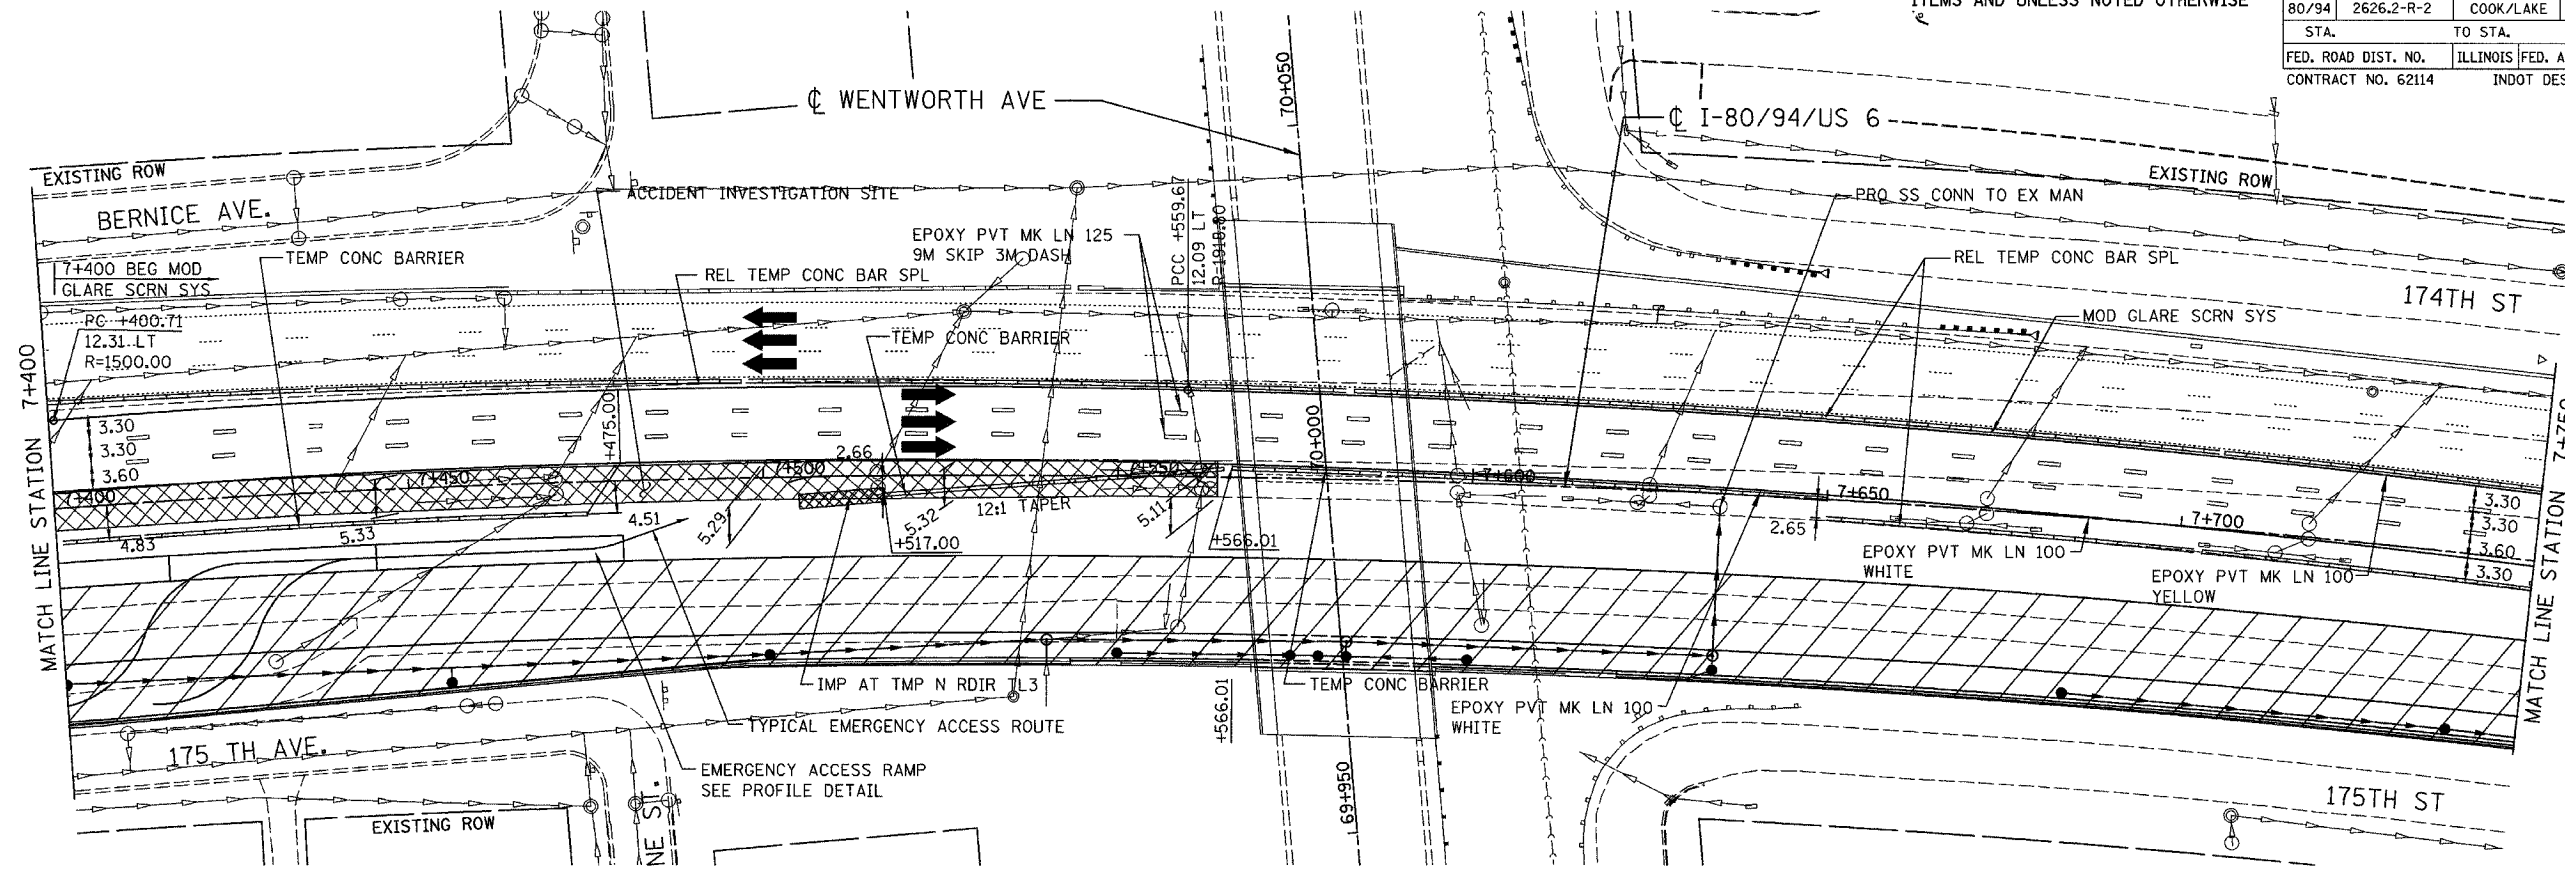

EXISTING ROW
TEMP INFO SIGNING
2.4 X 1.65
MOUNT ON SKID FRAME
(RELOCATE IN STAGE 2)

NOTE:
TEMPORARY STORM SEWER CONNECTION TO EXISTING STRUCTURES PERFORM IN PRE-STAGE 2.

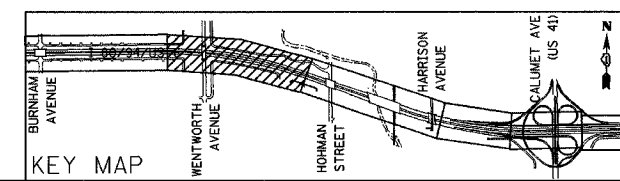

REVISIONS	
NAME	DATE

ILLINOIS DEPARTMENT OF TRANSPORTATION
I-80/94/US 6
KINGERY-BORMAN EXPRESSWAY
BURNHAM ROAD TO US 41
**MAINTENANCE OF TRAFFIC
STAGE 1**
STA. 7+400 TO STA. 8+100
SCALE 1:500 DRAWN BY ACE/CAD
DATE 07/05 CHECKED BY TAE
AMERICAN
CONSULTING ENGINEERS