



ALL DIMENSIONS IN METERS EXCEPT PAY ITEMS AND UNLESS NOTED OTHERWISE

F.A.I. RTE. 80/94	SECTION 2626.2-R-2	COUNTY COOK/LAKE	TOTAL SHEETS 1207	SHEET NO. 232
STA. 6+814.721		TO STA. 7+050		
FED. ROAD DIST. NO. 62114		ILLINOIS FED. AID PROJECT INDOT DES. NO. 0100987		

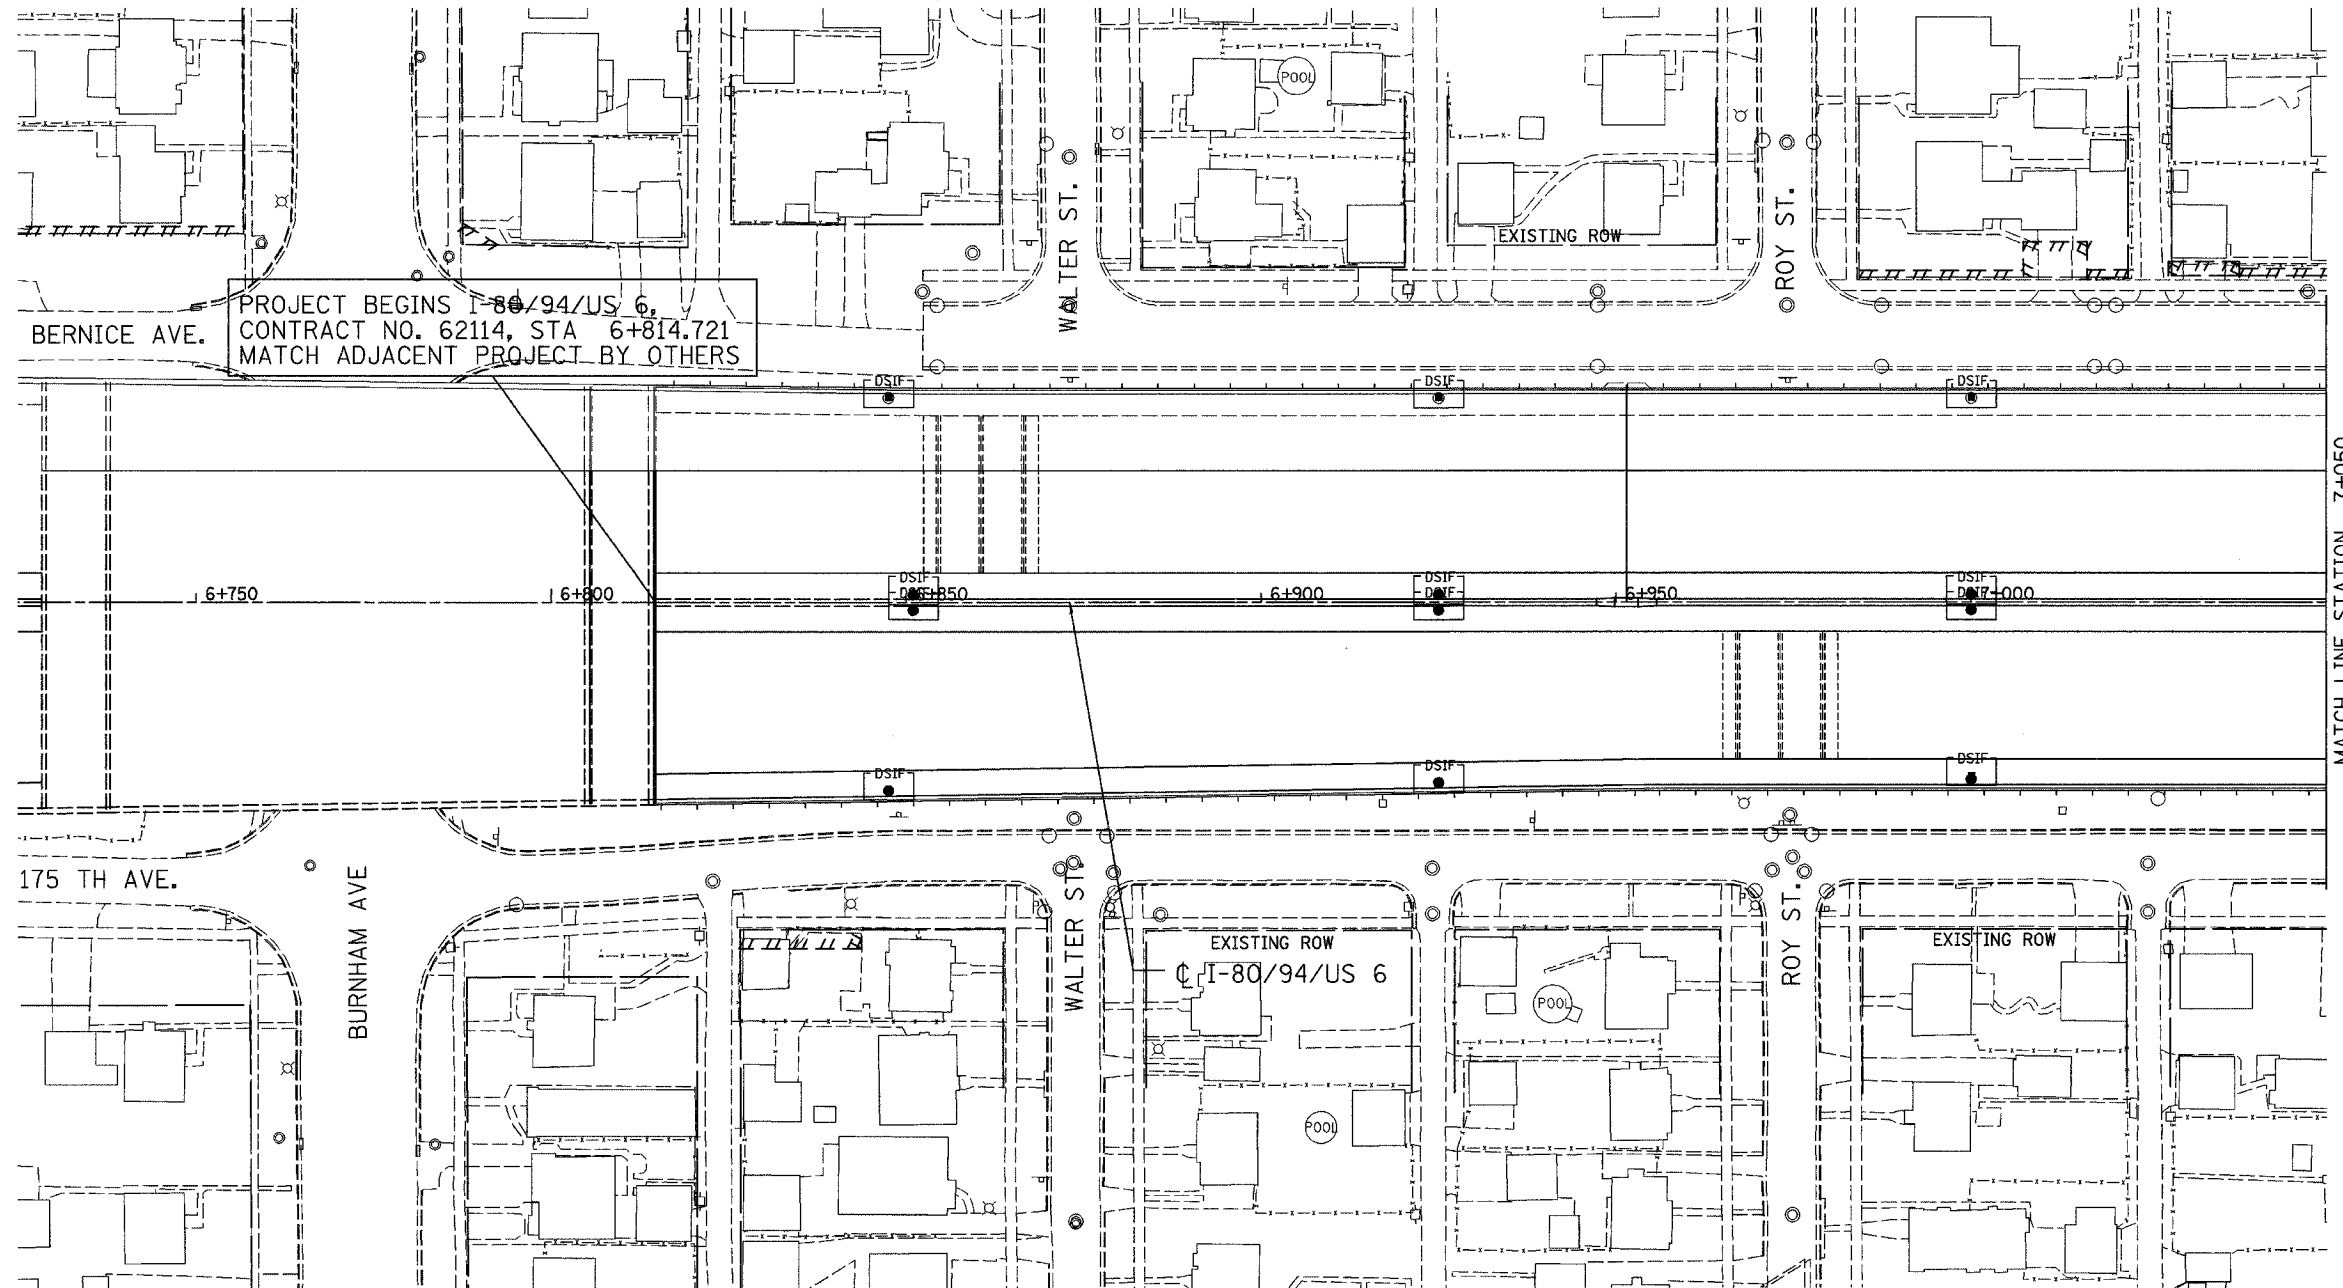

PROJECT BEGINS I-80/94/US 6,
CONTRACT NO. 62114, STA 6+814.721
MATCH ADJACENT PROJECT BY OTHERS

MATCH LINE STATION 7+050

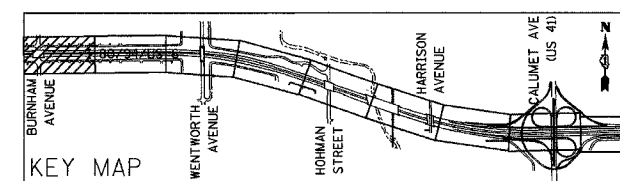

REVISIONS	
NAME	DATE

ILLINOIS DEPARTMENT OF TRANSPORTATION
I-80/94/US 6
KINGERY-BORMAN EXPRESSWAY
BURNHAM ROAD TO US 41
EROSION SEDIMENT CONTROL PLAN

STA. 6 + 814.721 TO STA. 7 + 050
SCALE 1:500 DRAWN BY ACE/CAD
DATE 07/05 CHECKED BY TAE

AMERICAN
CONSULTING ENGINEERS