


F.A.I. RTE.	SECTION	COUNTY	TOTAL SHEETS	SHEET NO.
80/94	2626.2-R-2	COOK/LAKE	1207	350
STA.	TO STA.			
FED. ROAD DIST. NO.	ILLINOIS	FED. AID PROJECT		
CONTRACT NO. 62114	INDOT DES. NO. 0100987			

GENERAL NOTES

1. The tip of the lane indication arrow closest to the stop line shall be 6 m in advance of the nearest edge of the stop line.

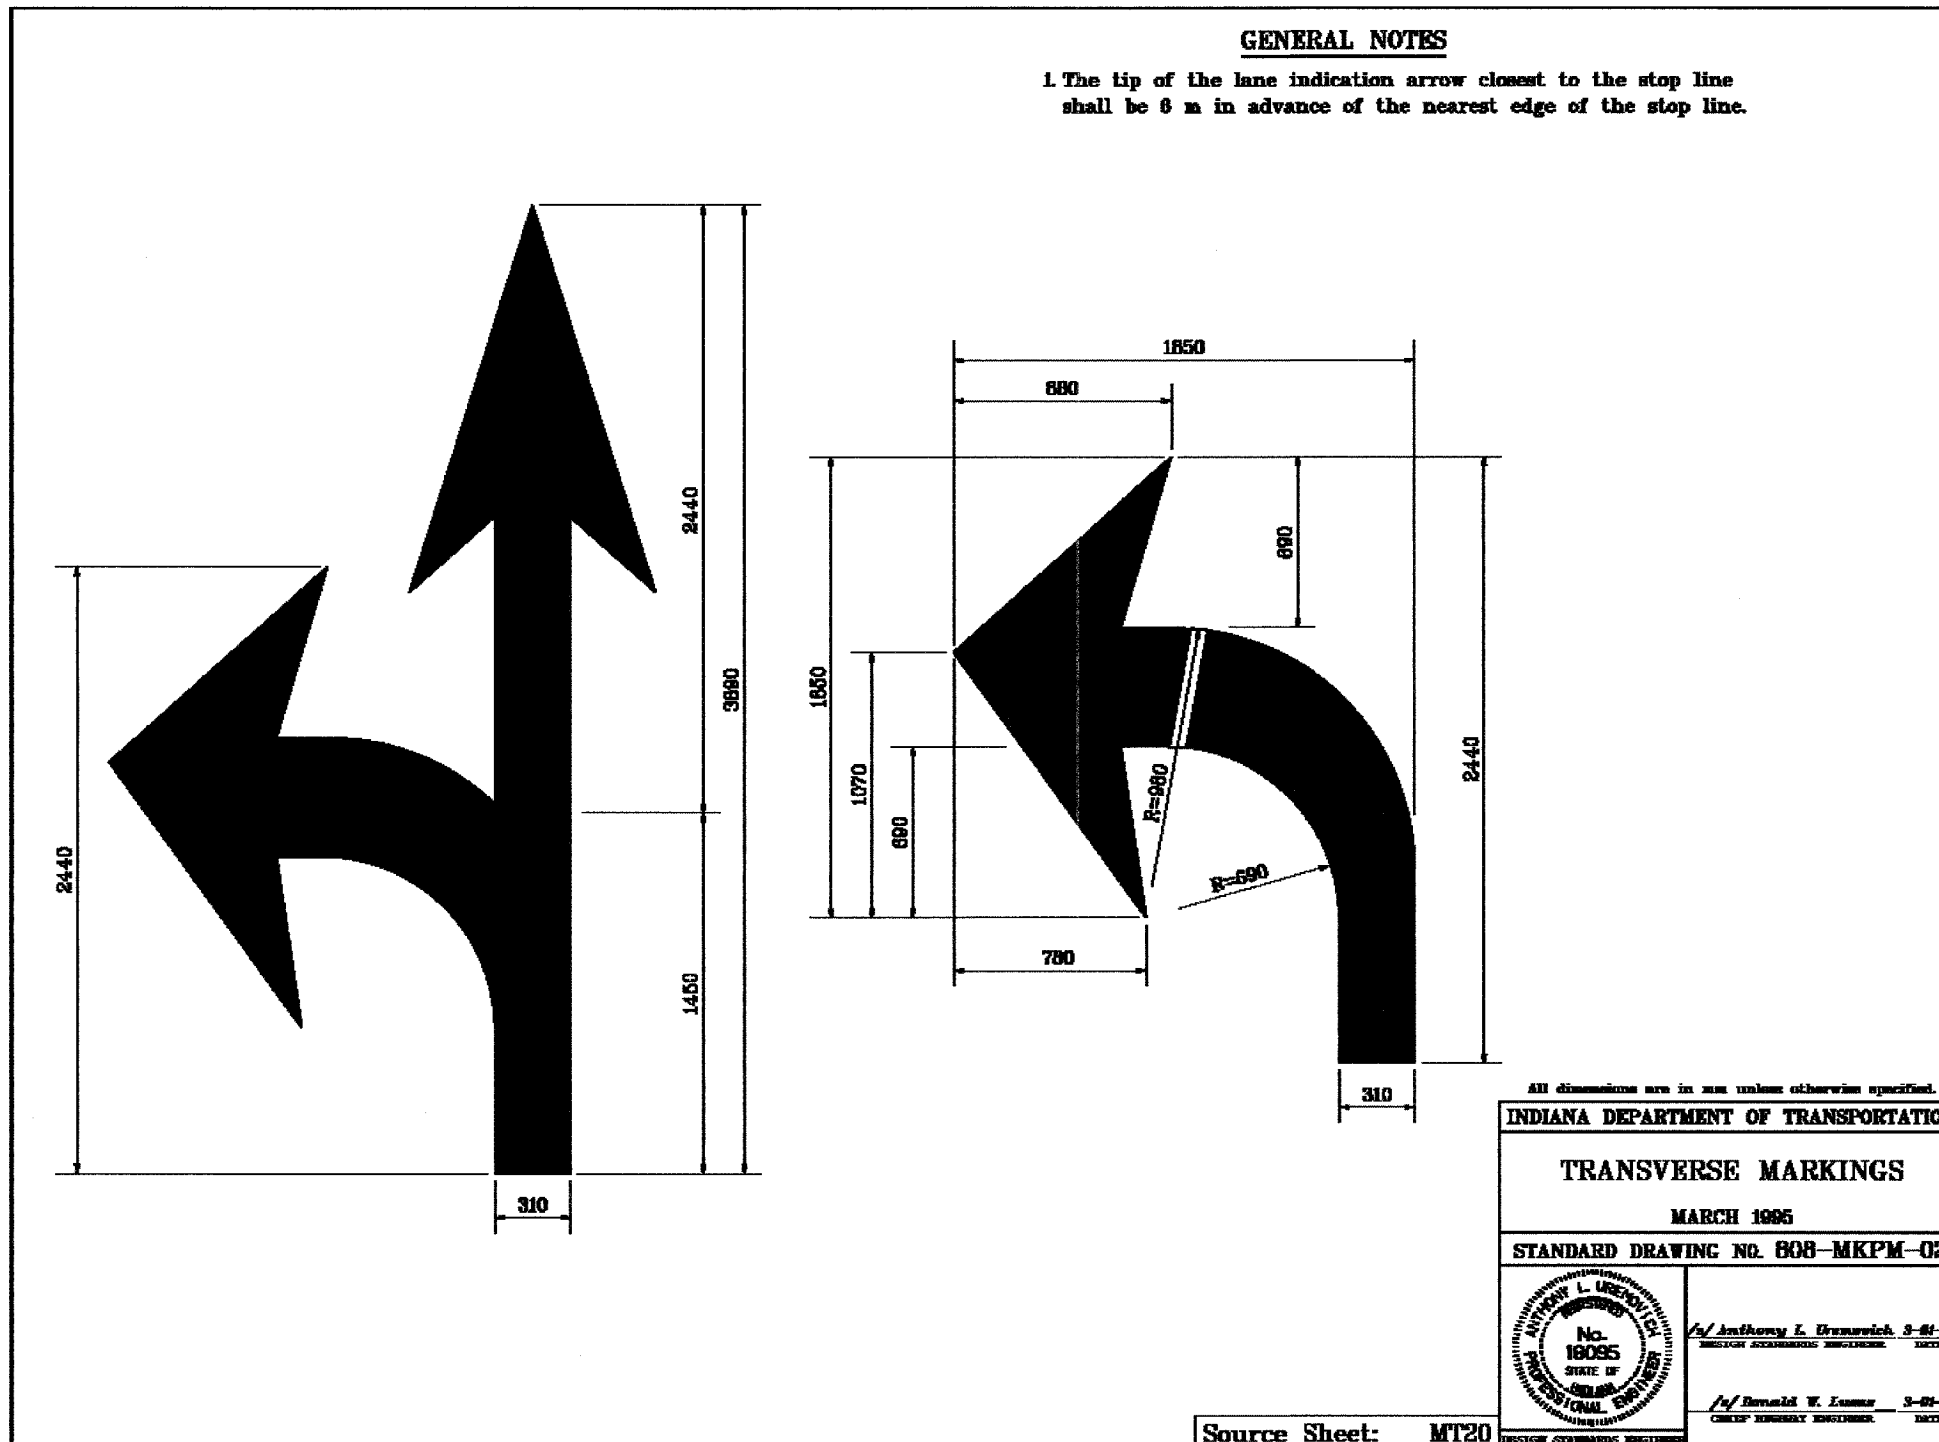

All dimensions are in mm unless otherwise specified.

INDIANA DEPARTMENT OF TRANSPORTATION

TRANSVERSE MARKINGS

MARCH 1995

STANDARD DRAWING NO. 608-MKPM-02

	/s/ Anthony L. Uresowich 3-81-95 REGISTERED PROFESSIONAL ENGINEER
	/s/ Ronald W. Lucas 3-81-95 REGISTERED PROFESSIONAL ENGINEER

Source Sheet: MT20