
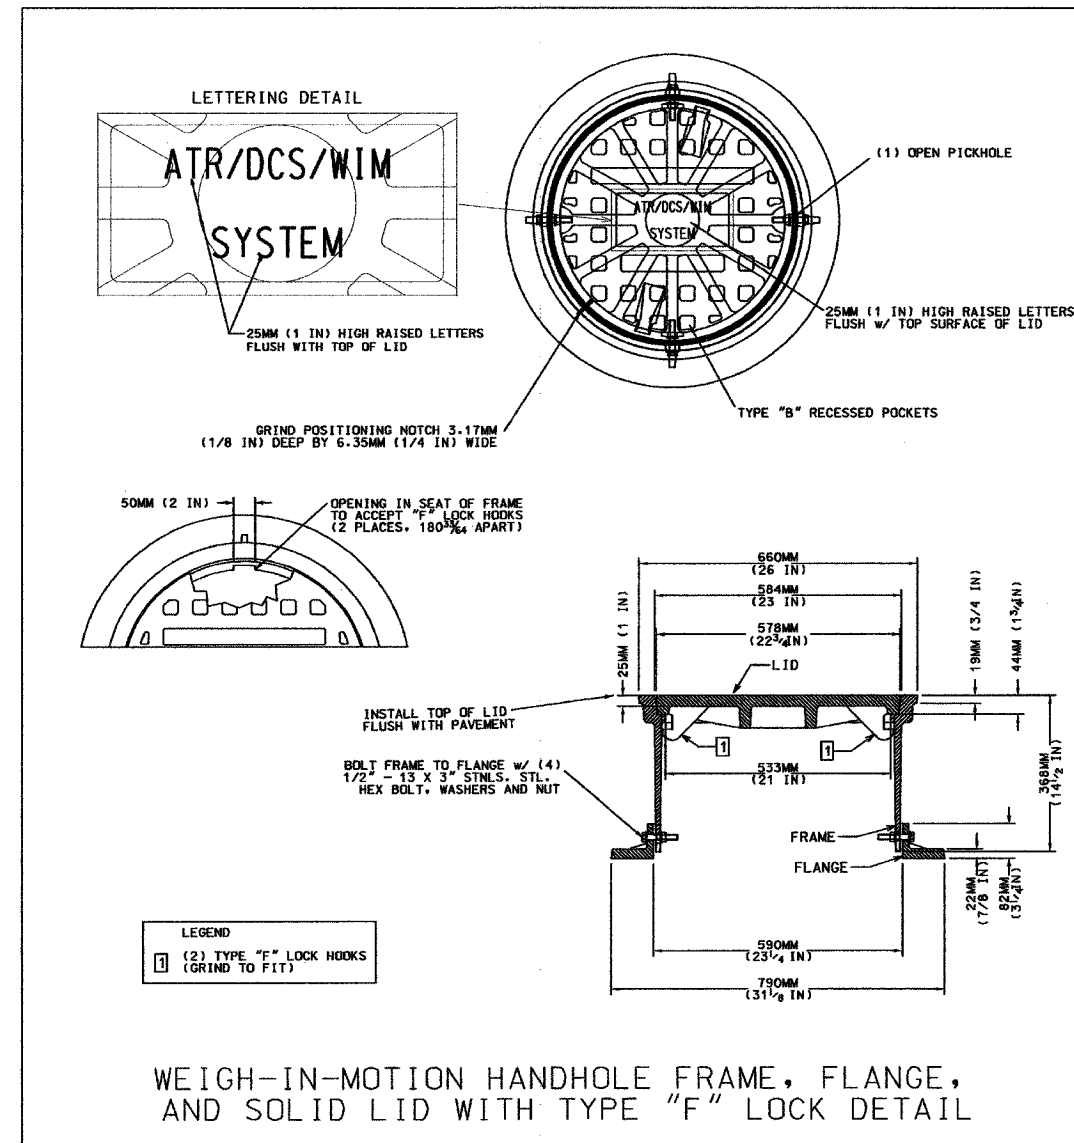


F.A.T. RTE. 80/94	SECTION 2626.2-R-1	COUNTY COOK	TOTAL SHEETS 1207	SHEET NO. 500
STA. TO STA.		ILLINOIS		
FED. ROAD DIST. NO.		FED. AID PROJECT		
CONTRACT NO. 62114				

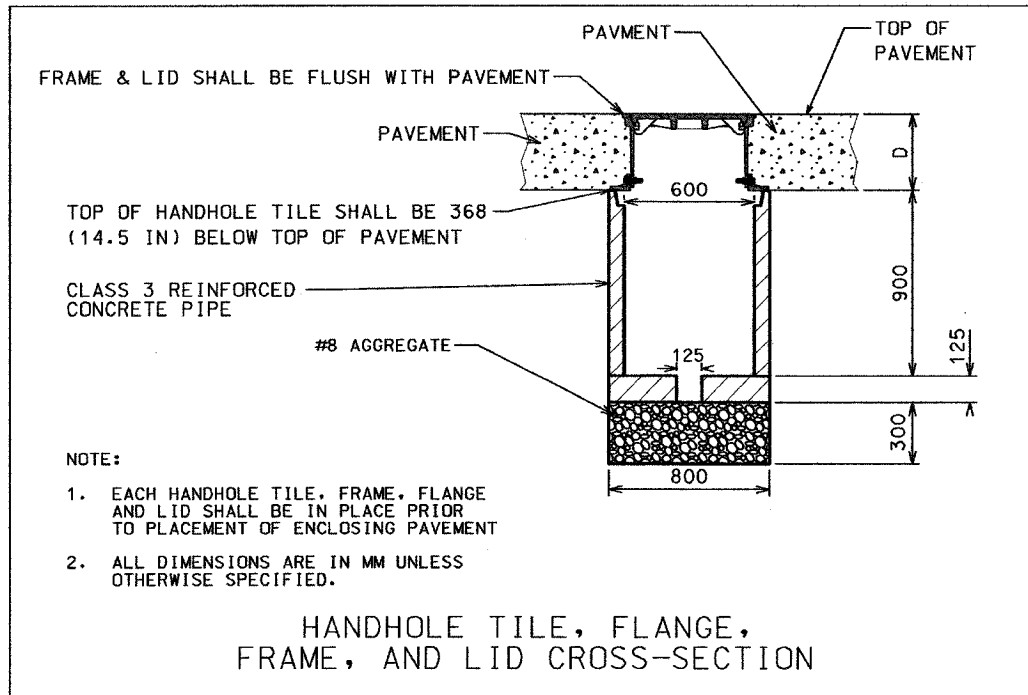

WEIGH-IN-MOTION STATION HANDHOLE DETAILS

	REVISIONS			RECOMMENDED FOR APPROVAL <i>Scott A. MacArthur 6-9-05</i>	INDIANA DEPARTMENT OF TRANSPORTATION	I-80/94/US 6 KINGERY-BORMAN EXPRESSWAY BURNHAM ROAD TO US 41
	DATE	DESCRIPTION		DESIGN ENGINEER		
				DESIGNED: DRK	WEIGH-IN-MOTION STATION HANDHOLE DETAILS	HORIZONTAL SCALE Not To Scale VERTICAL SCALE Not To Scale
				CHECKED: DRK		