



ROUTE NO.	SECTION	COUNTY	POST MILE	SHEET NO.
F.A.L.	2626.2-R-1	COOK	1207	829
SHEET NO. S-9		20 SHEETS		
CONTRACT NO. 62114		INDOT DES. NO. 0100987		

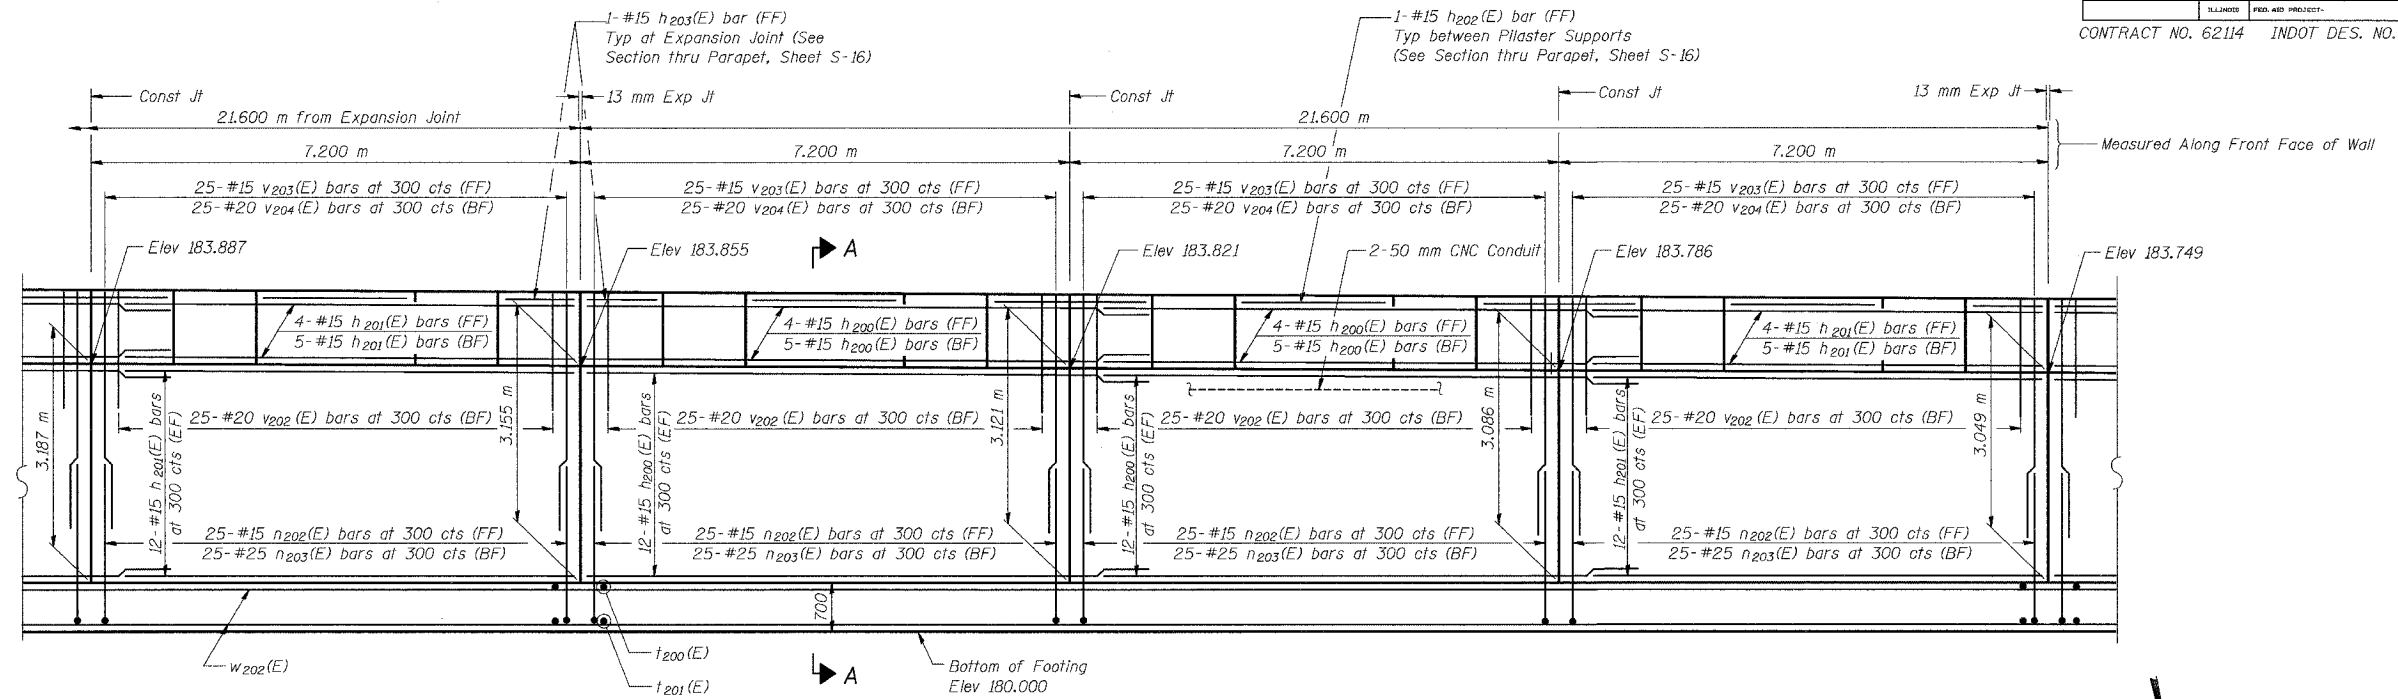

ELEVATION

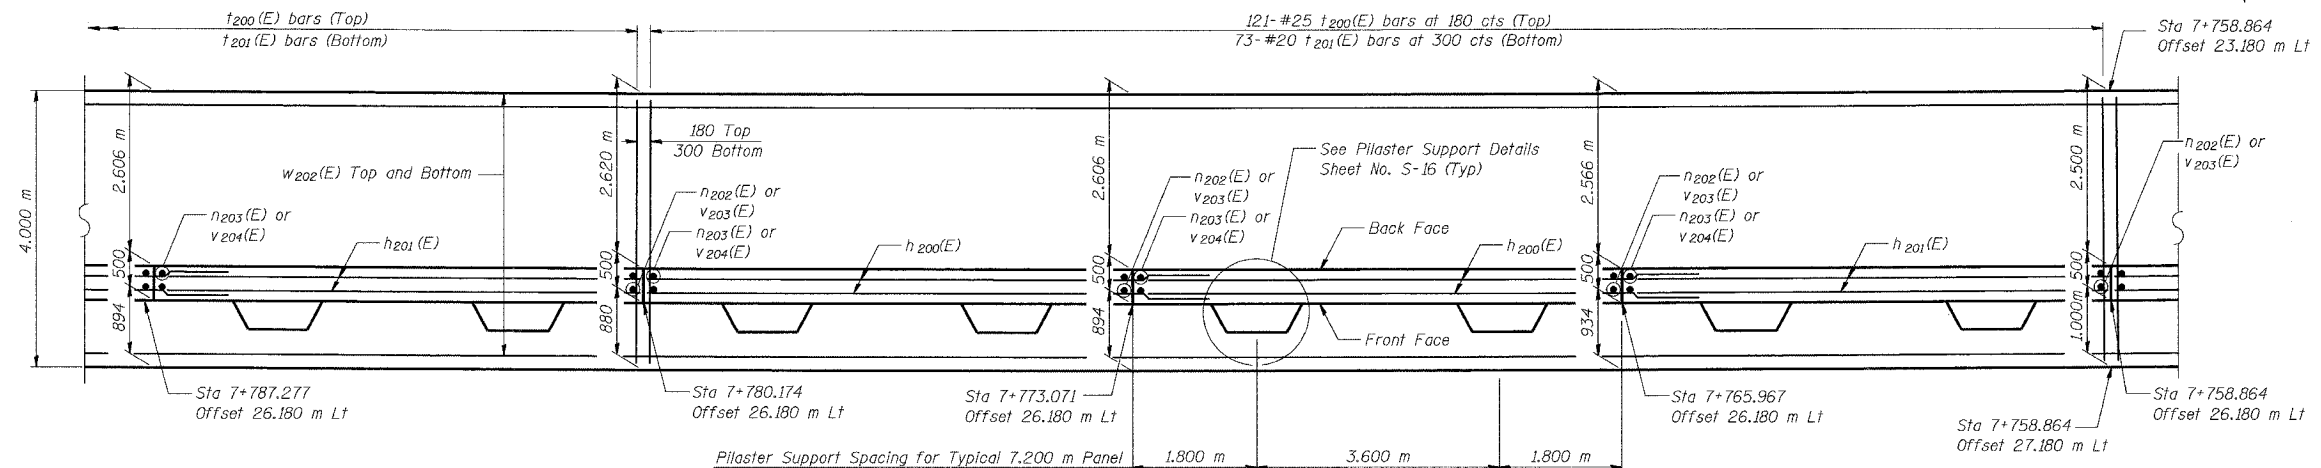

FOOTING PLAN

NOTES:

See Sheet S-16 for Section A-A, Expansion Joint Detail, and Bill of Material.
 See Sheet S-17 for Rustication details.
 Stations are referenced to \mathcal{Q} I-80/94.
 Reinforcement bars designated (E) shall be epoxy coated.
 All dimensions are in millimeters (mm) except as noted.
 See Electrical Drawings for Junction Box and Conduit Details.

DESIGNED	MJW
CHECKED	KFA
DRAWN	MJB
CHECKED	GSP

MINIMUM BAR LAPS

#15 bars = 640
 #20 bars = 790

LEGEND

BF = Back Face
 FF = Front Face
 EF = Each Face

ILLINOIS DEPARTMENT OF TRANSPORTATION
 I-80/94/US 6
 KINGERY-BORMAN EXPRESSWAY
 BURNHAM ROAD TO US 41

PLAN AND ELEVATION (7 OF 13)
SECTION 2626.2-R-1
COOK COUNTY
STATION 7+609.549 TO STATION 7+893.827
STRUCTURE NO. 016-W856

DATE 07/05

AMERICAN
 CONSULTING ENGINEERS

FOR INFORMATION ONLY

I:\Projects\016-W856\016-W856.dwg 07/05/05 01:35:05 PM