


F.A.I. RTE.	SECTION	COUNTY	TOTAL SHEETS	SHEET NO.
80/94	2626.2-R-2	COOK	1207	1084
STA.		TO STA.		
FED. ROAD DIST. NO.		ILLINOIS FED. AID PROJECT		
CONTRACT NO. 62114		INDOT DES. NO 0100987		

BY	DATE
ORIGINAL SURVEY	DATE
NOTED SURVEY	DATE
AREAS CHECKED	

BY	DATE
ORIGINAL SURVEY	DATE
NOTED SURVEY	DATE
AREAS CHECKED	

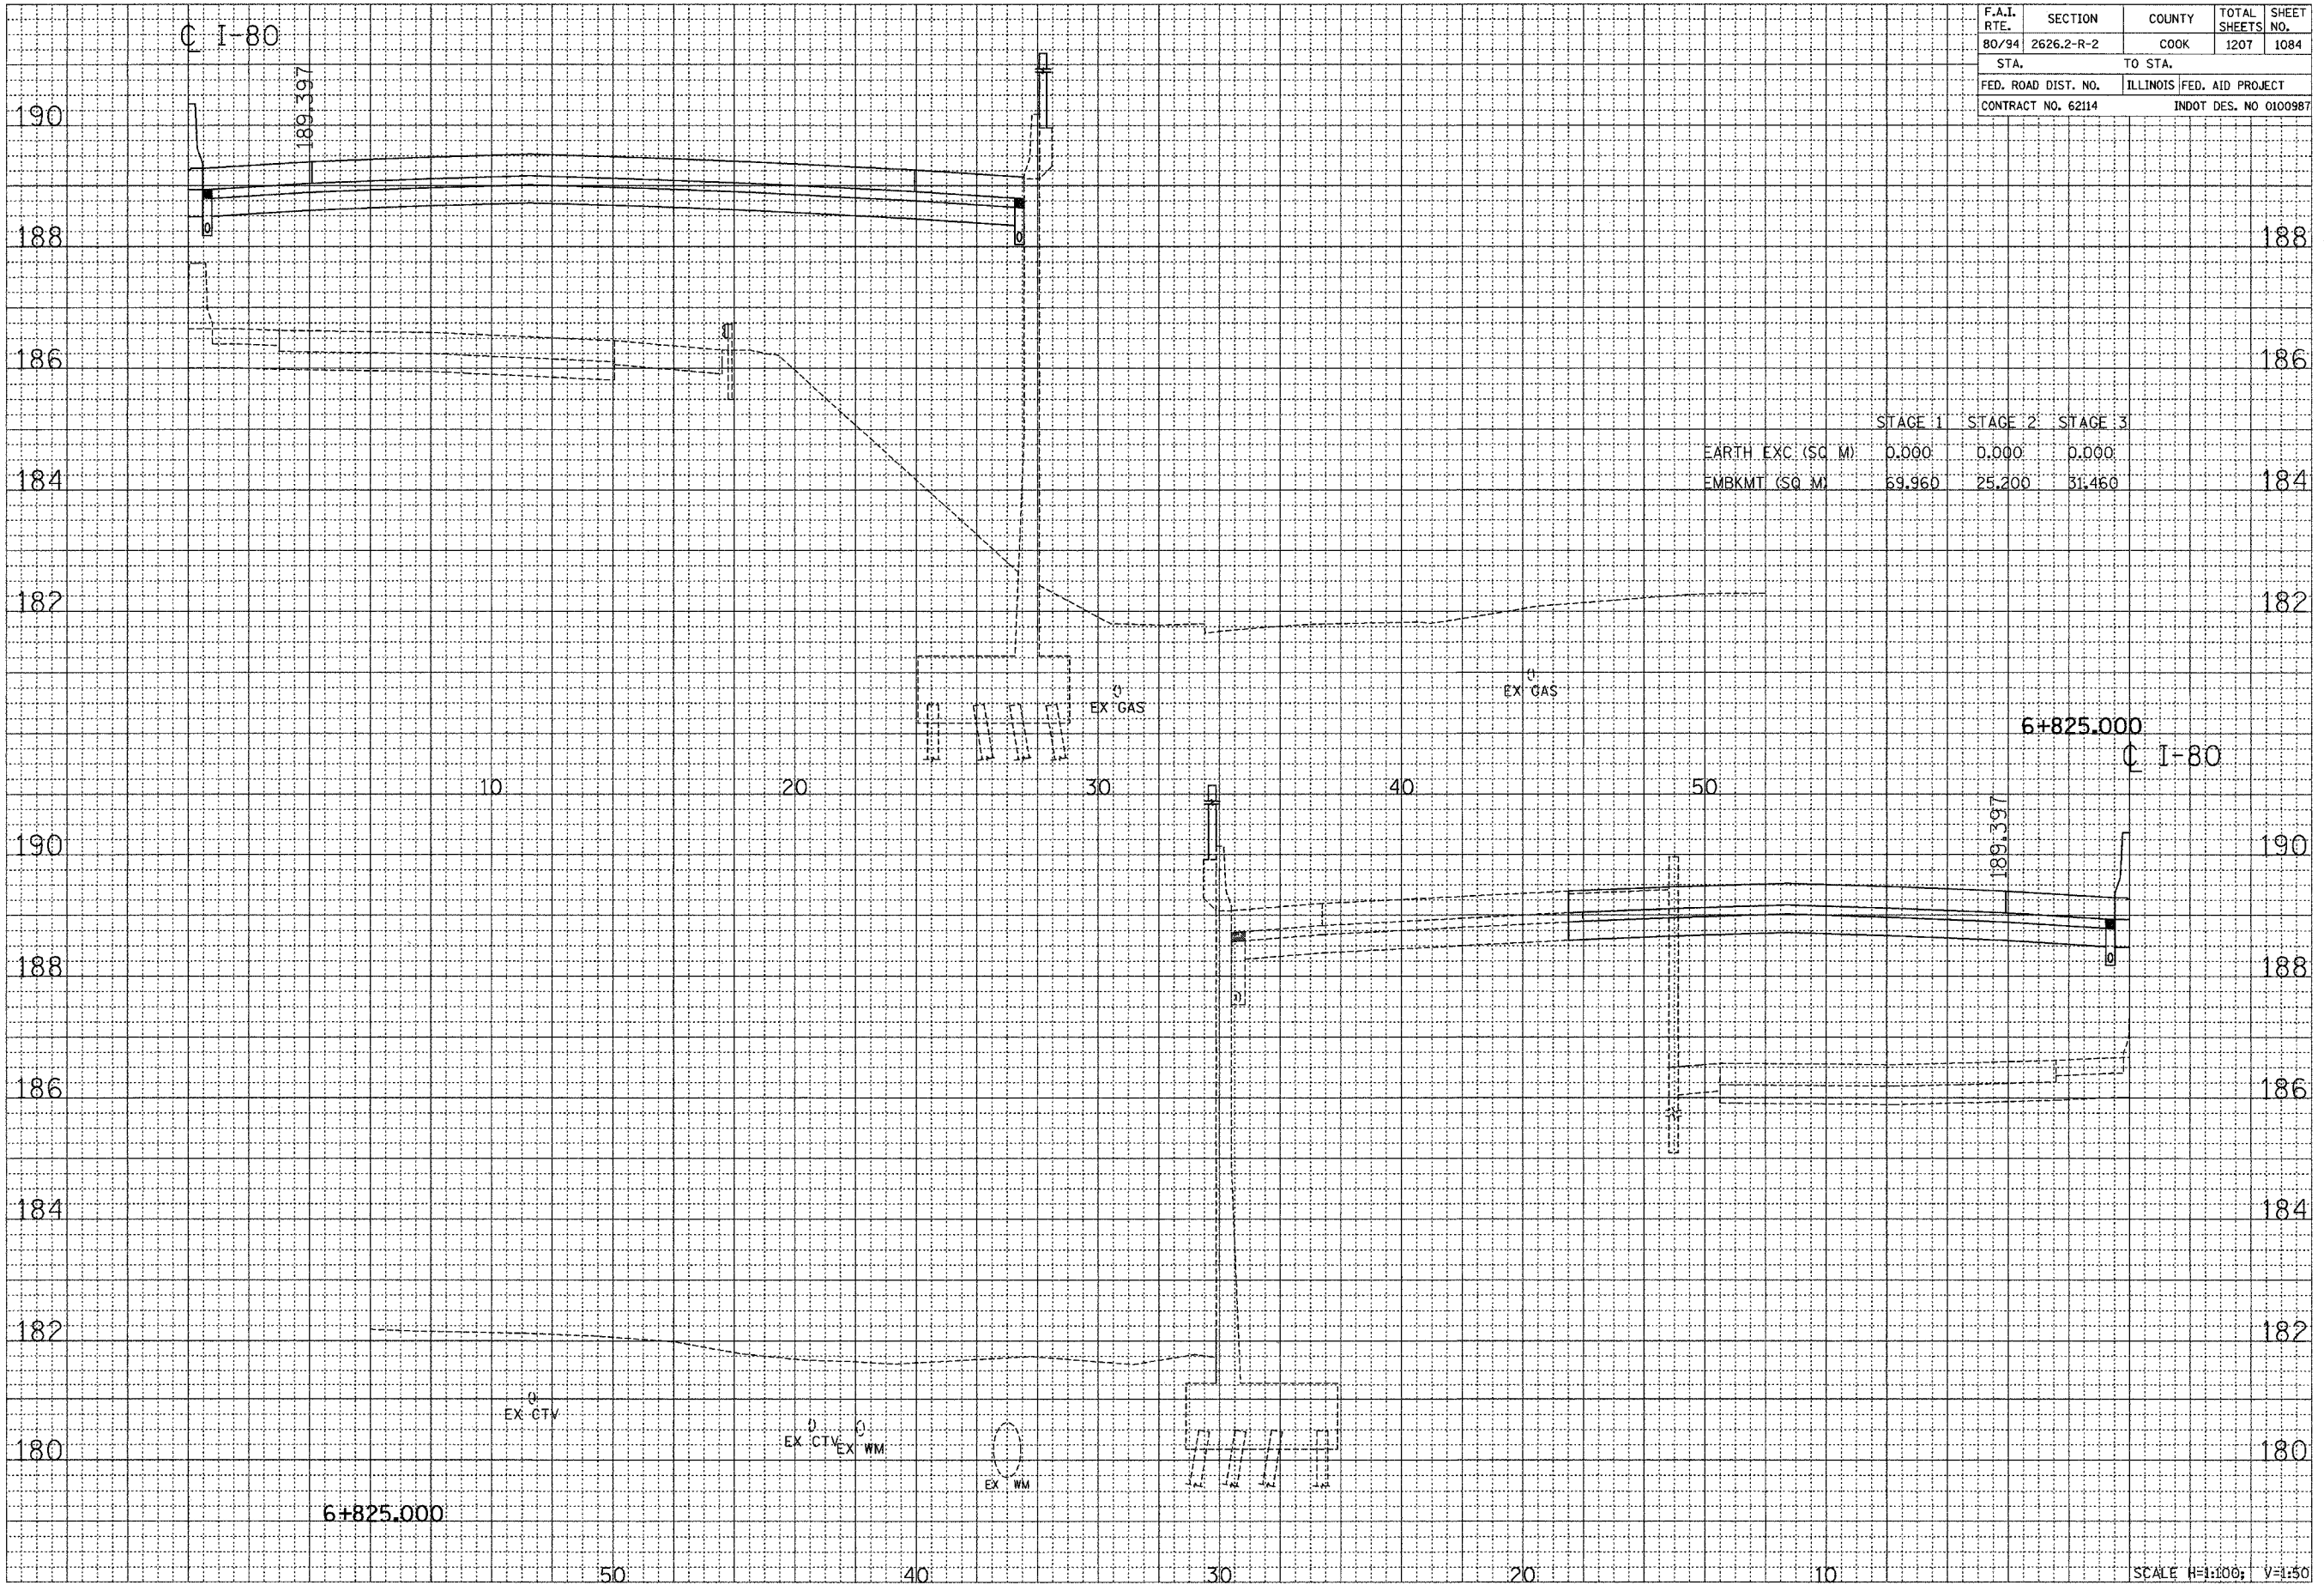

CROSS SECTION - I-80/94/US 6

Scale: H=1:100; V=1:50