


F.A.I. RTE.	SECTION	COUNTY	TOTAL SHEETS	SHEET NO.
80/94	2626.2-R-2	COOK	1207	1111
STA.		TO STA.		
FED. ROAD DIST. NO.		ILLINOIS	FED. AID PROJECT	
CONTRACT NO. 62114		INDOT DES. NO 0100987		

FINAL	DATE
SURVEYED	BY
NOTE BOOK	
AREAS	
CHECKED	

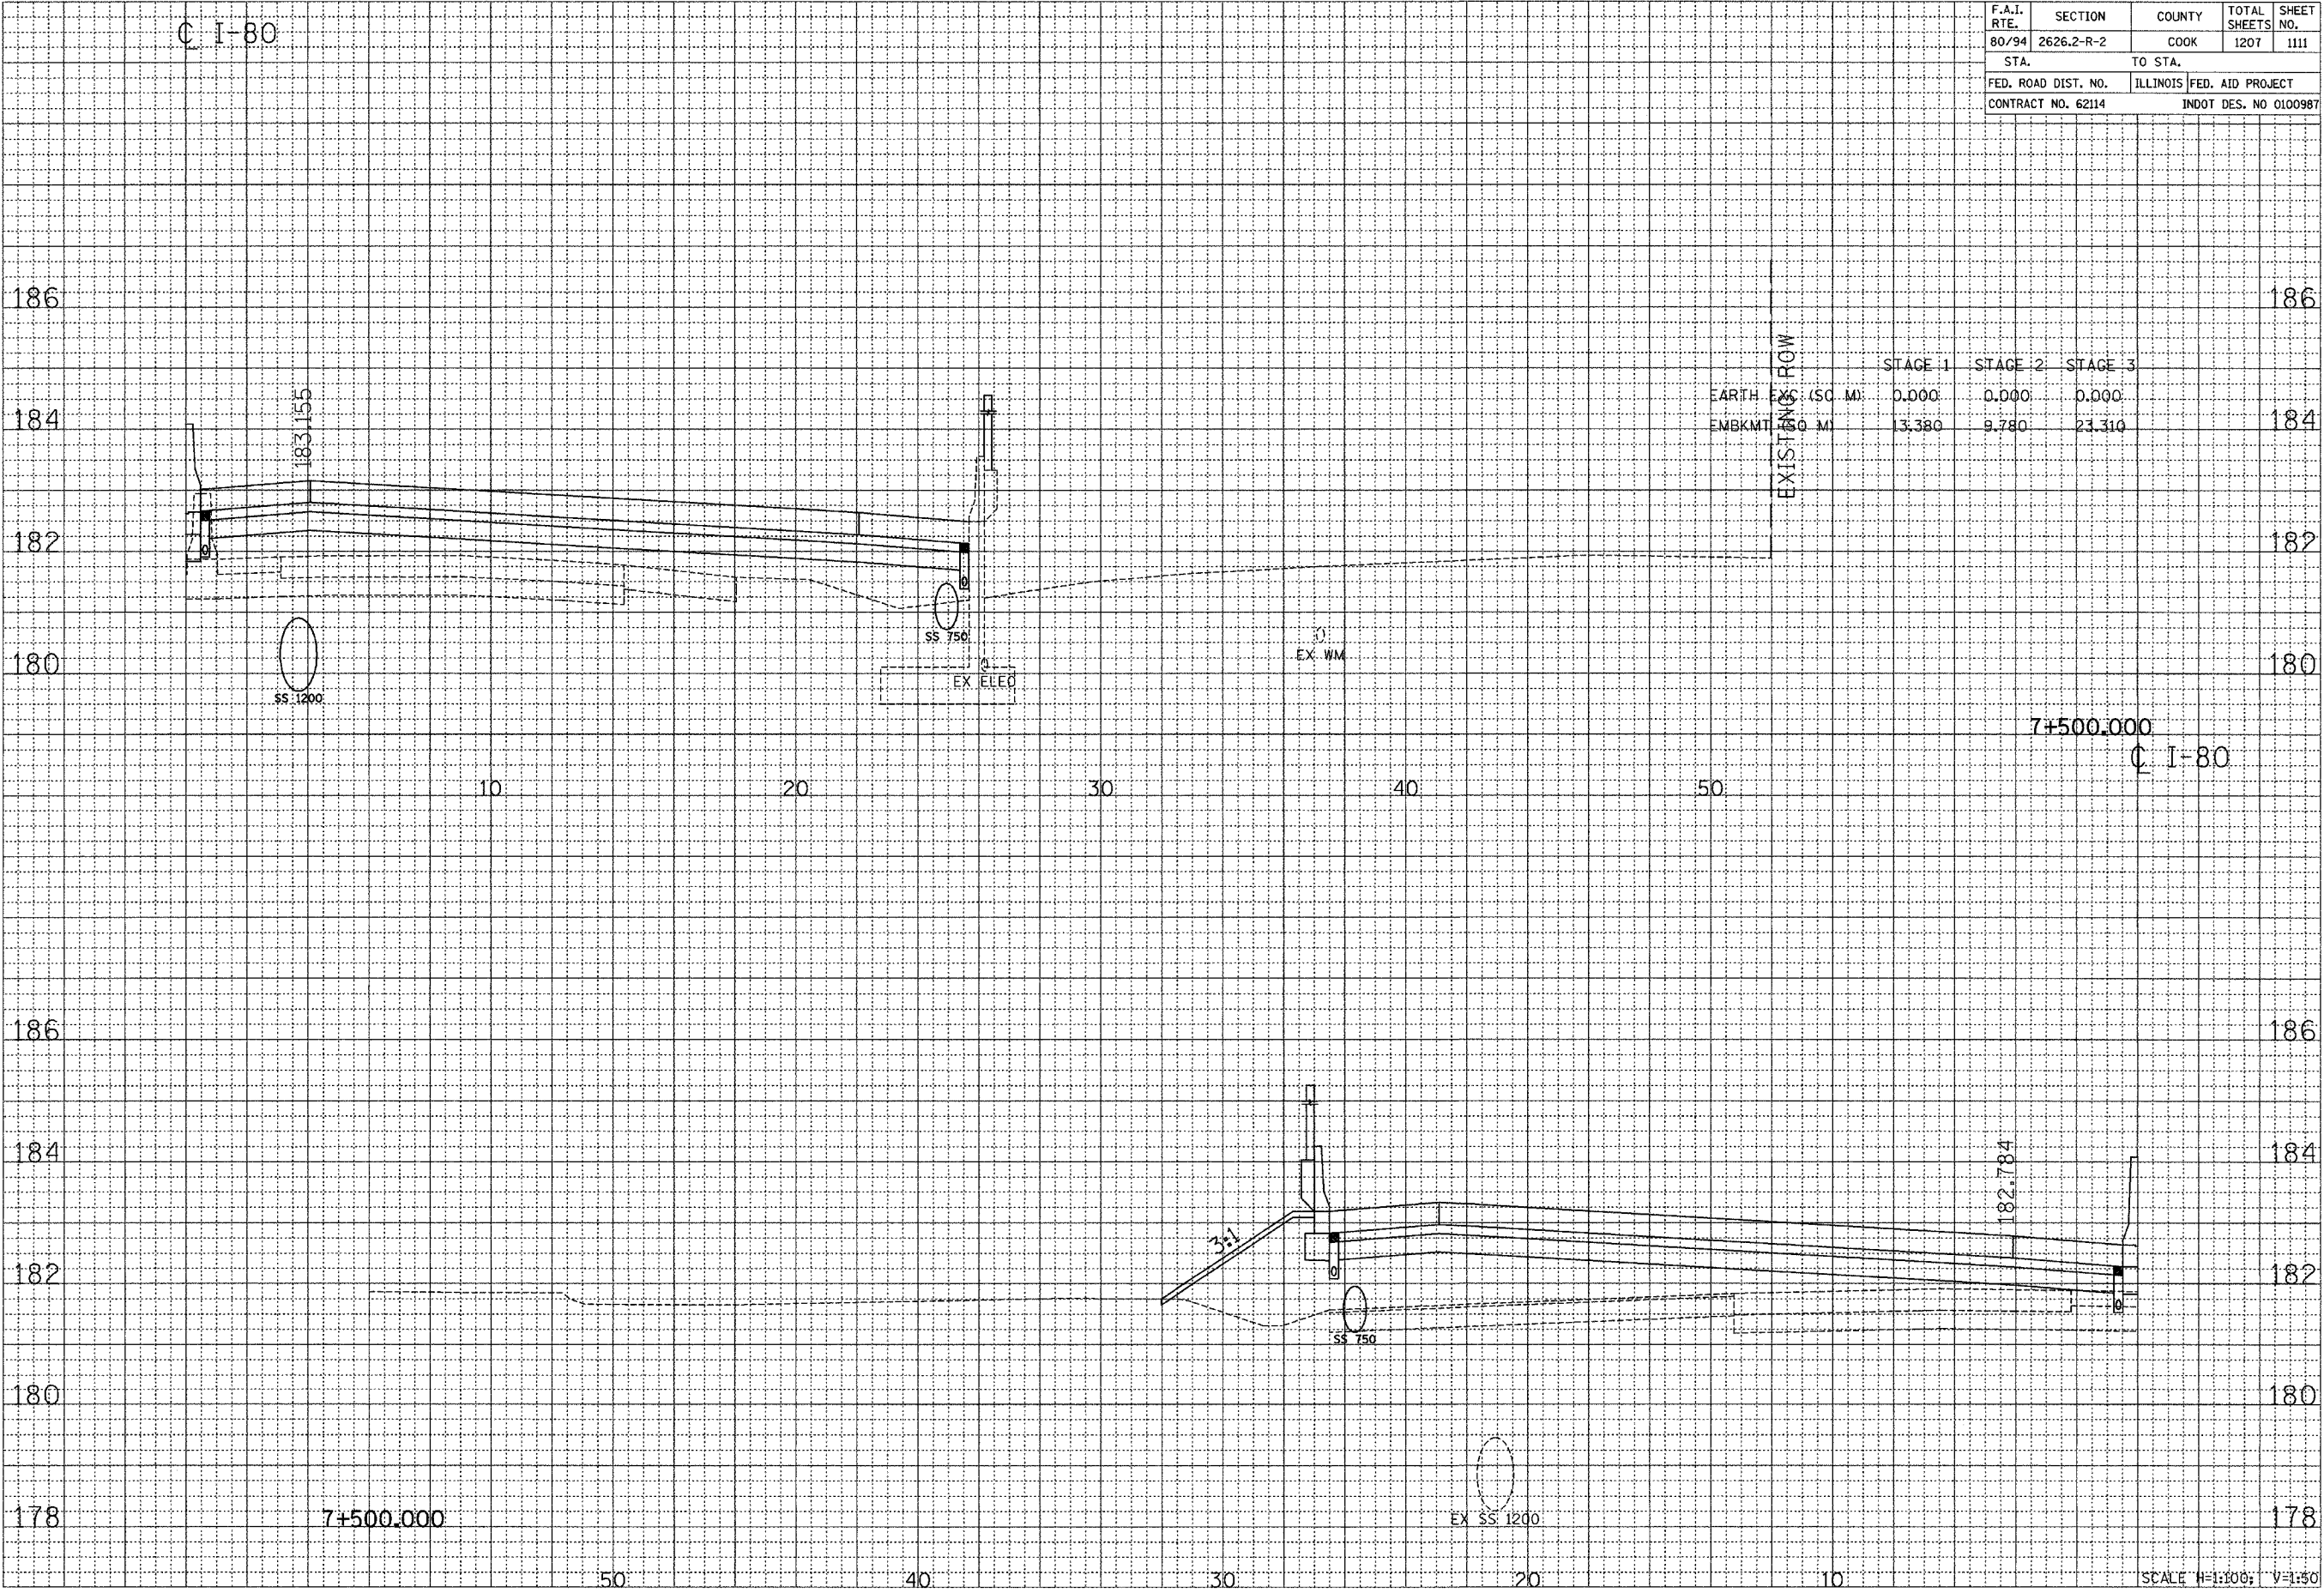

ORIGINAL	DATE
SURVEYED	BY
NOTE BOOK	
AREAS	
CHECKED	

SCALE H=1:100; V=1:50
CROSS SECTION - I-80/94/US 6

\\S:\B45\VE\00018.P06 08/11/2005 11:47:27 AM