


F.A.I. RTE.	SECTION	COUNTY	TOTAL SHEETS	SHEET NO.
80/94	2626.2-R-2	COOK	1207	1121
STA.		TO STA.		
FED. ROAD DIST. NO.		ILLINOIS	FED. AID PROJECT	
CONTRACT NO. 62114		INDOT DES. NO 0100987		

FINAL SURVEY	DATE
SURVIVED	
PLOTTED	
NOTE BOOK	
AREAS	
CHECKED	
NO.	

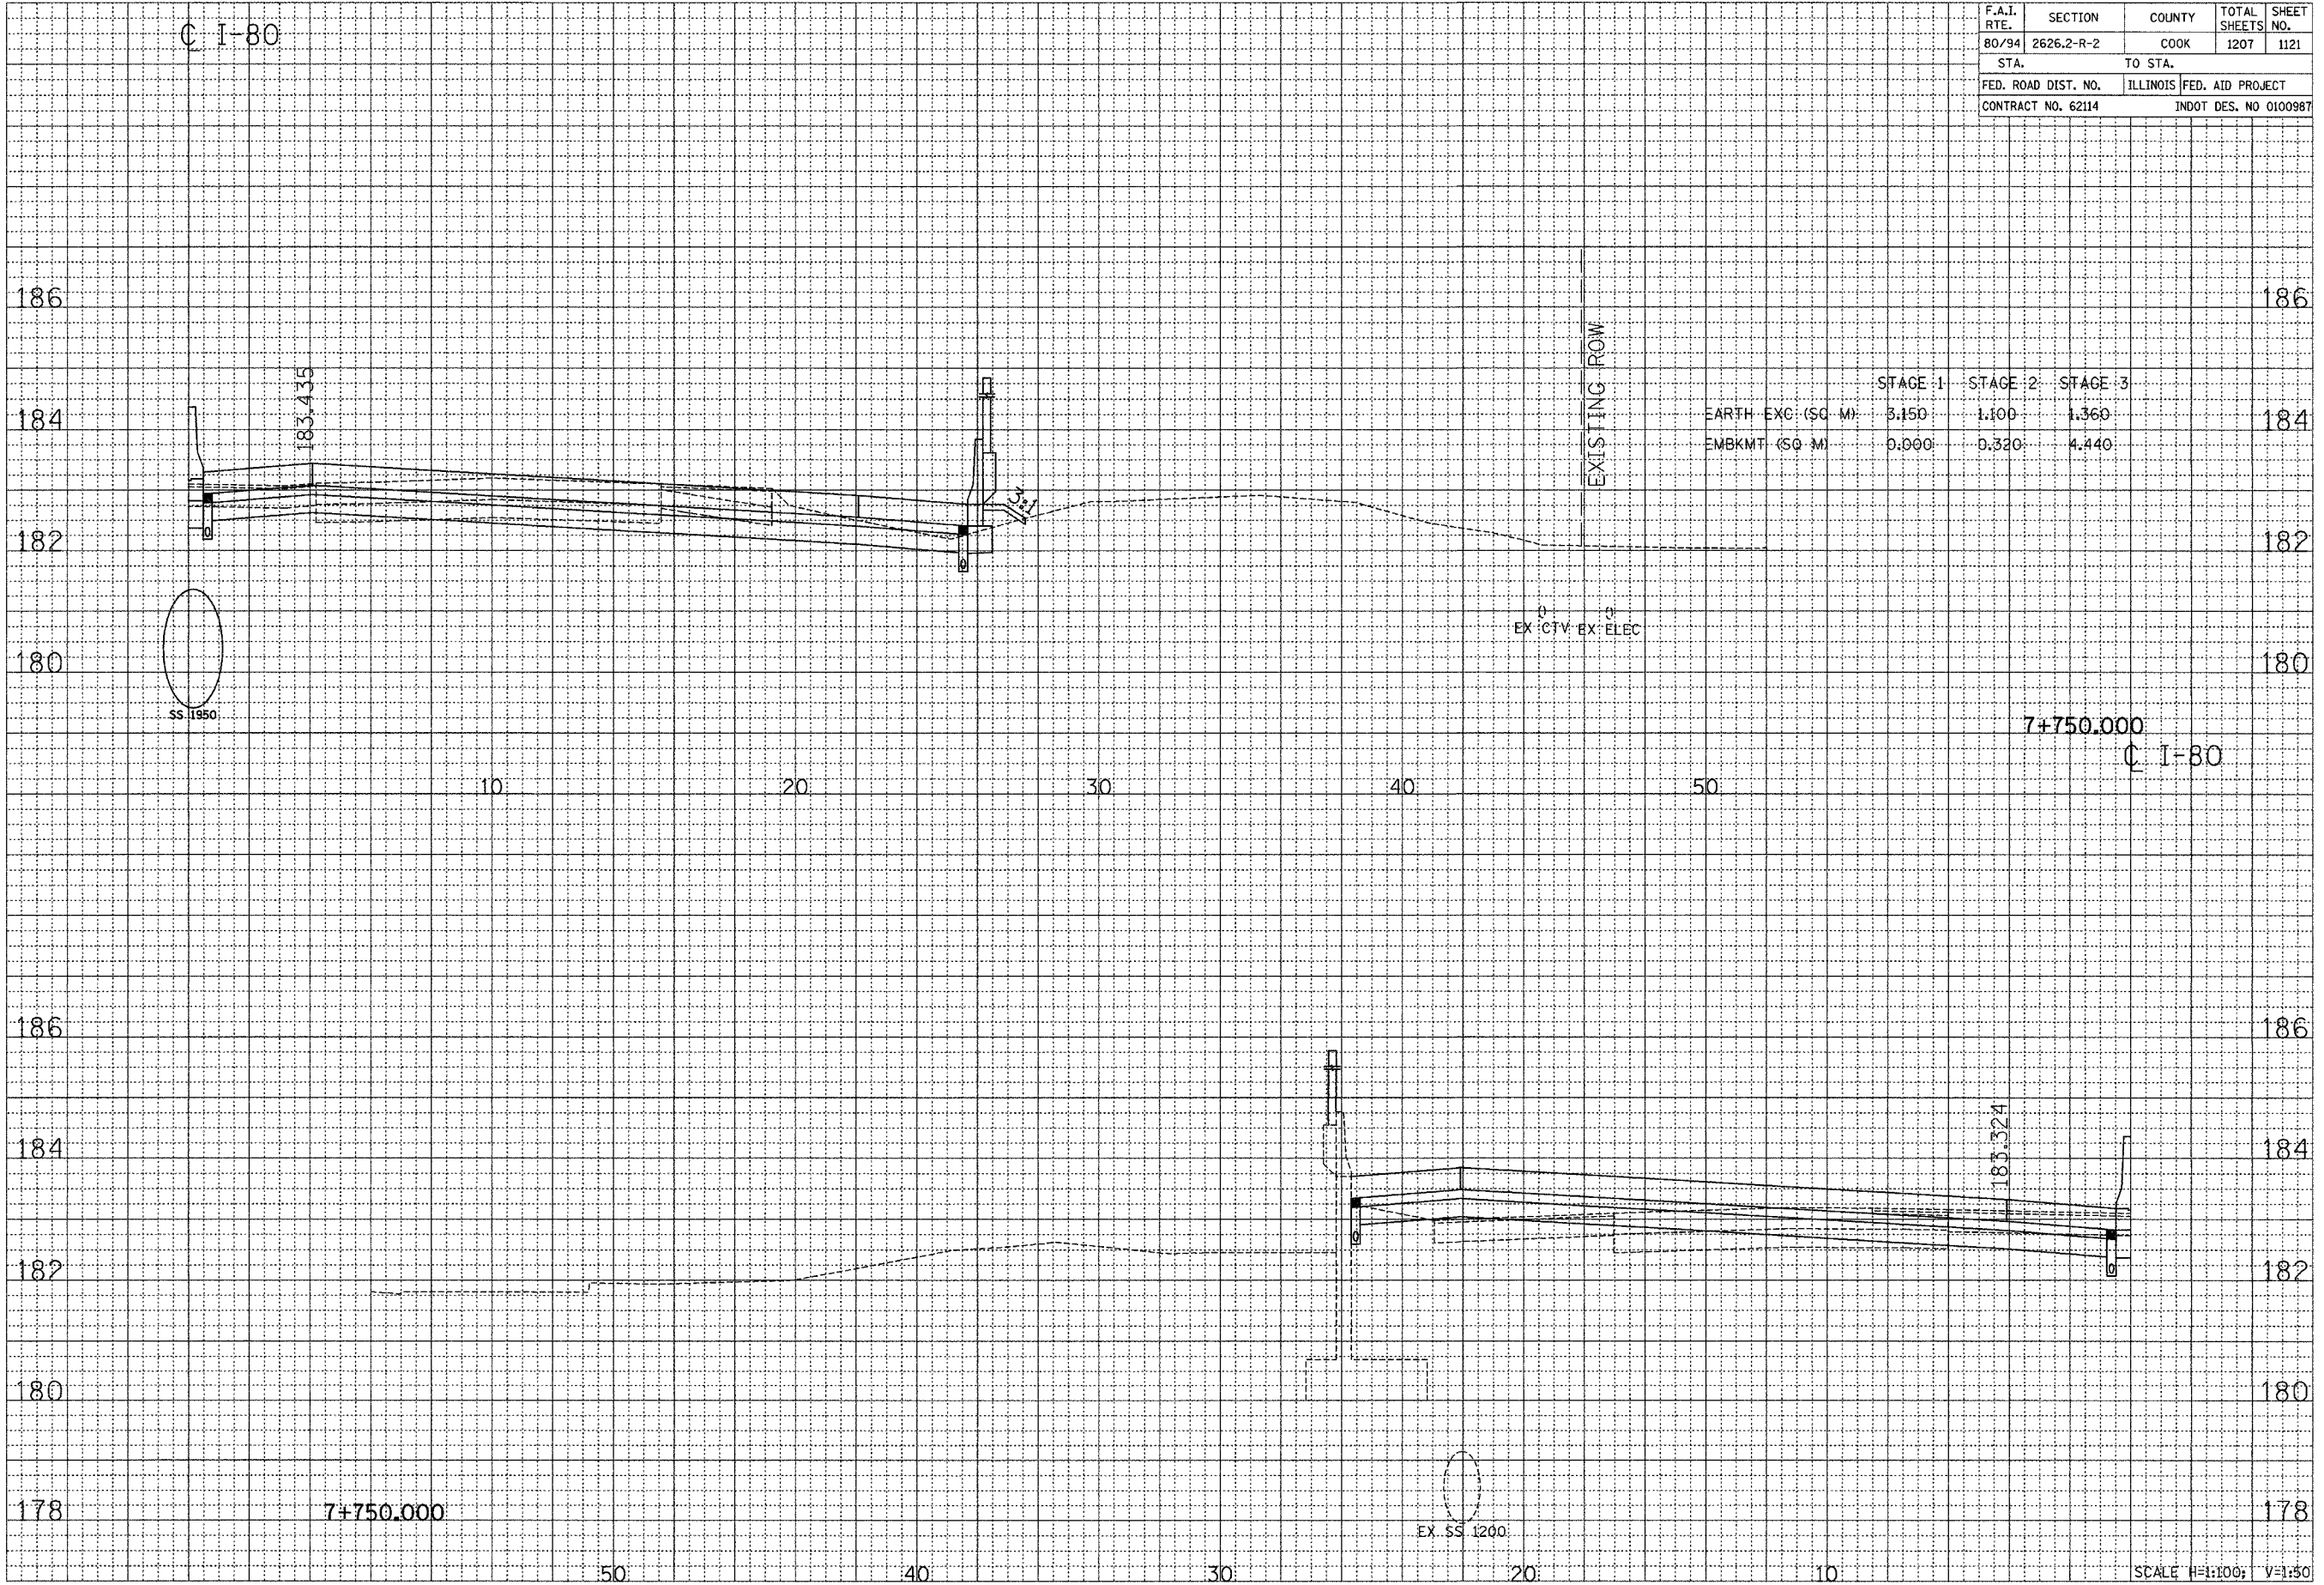

ORIGINAL SURVEY	DATE
SURVIVED	
PLOTTED	
NOTE BOOK	
AREAS	
CHECKED	
NO.	

CROSS SECTION - I-80/94/US 6

I:\projects\1050111a.mxd 08/12/2005 10:40:42 AM