


F.A.I. RTE.	SECTION	COUNTY	TOTAL SHEETS	SHEET NO.
80/94	2626.2-R-2	COOK	1207	1126
STA.		TO STA.		
FED. ROAD DIST. NO.		ILLINOIS	FED. AID PROJECT	
CONTRACT NO. 62114		INDOT DES. NO 0100987		

FINAL SURVEY	BY	DATE
BLANKETED		
PLOTTED		
NOTE BOOK		
NO.		
AREAS CHECKED		

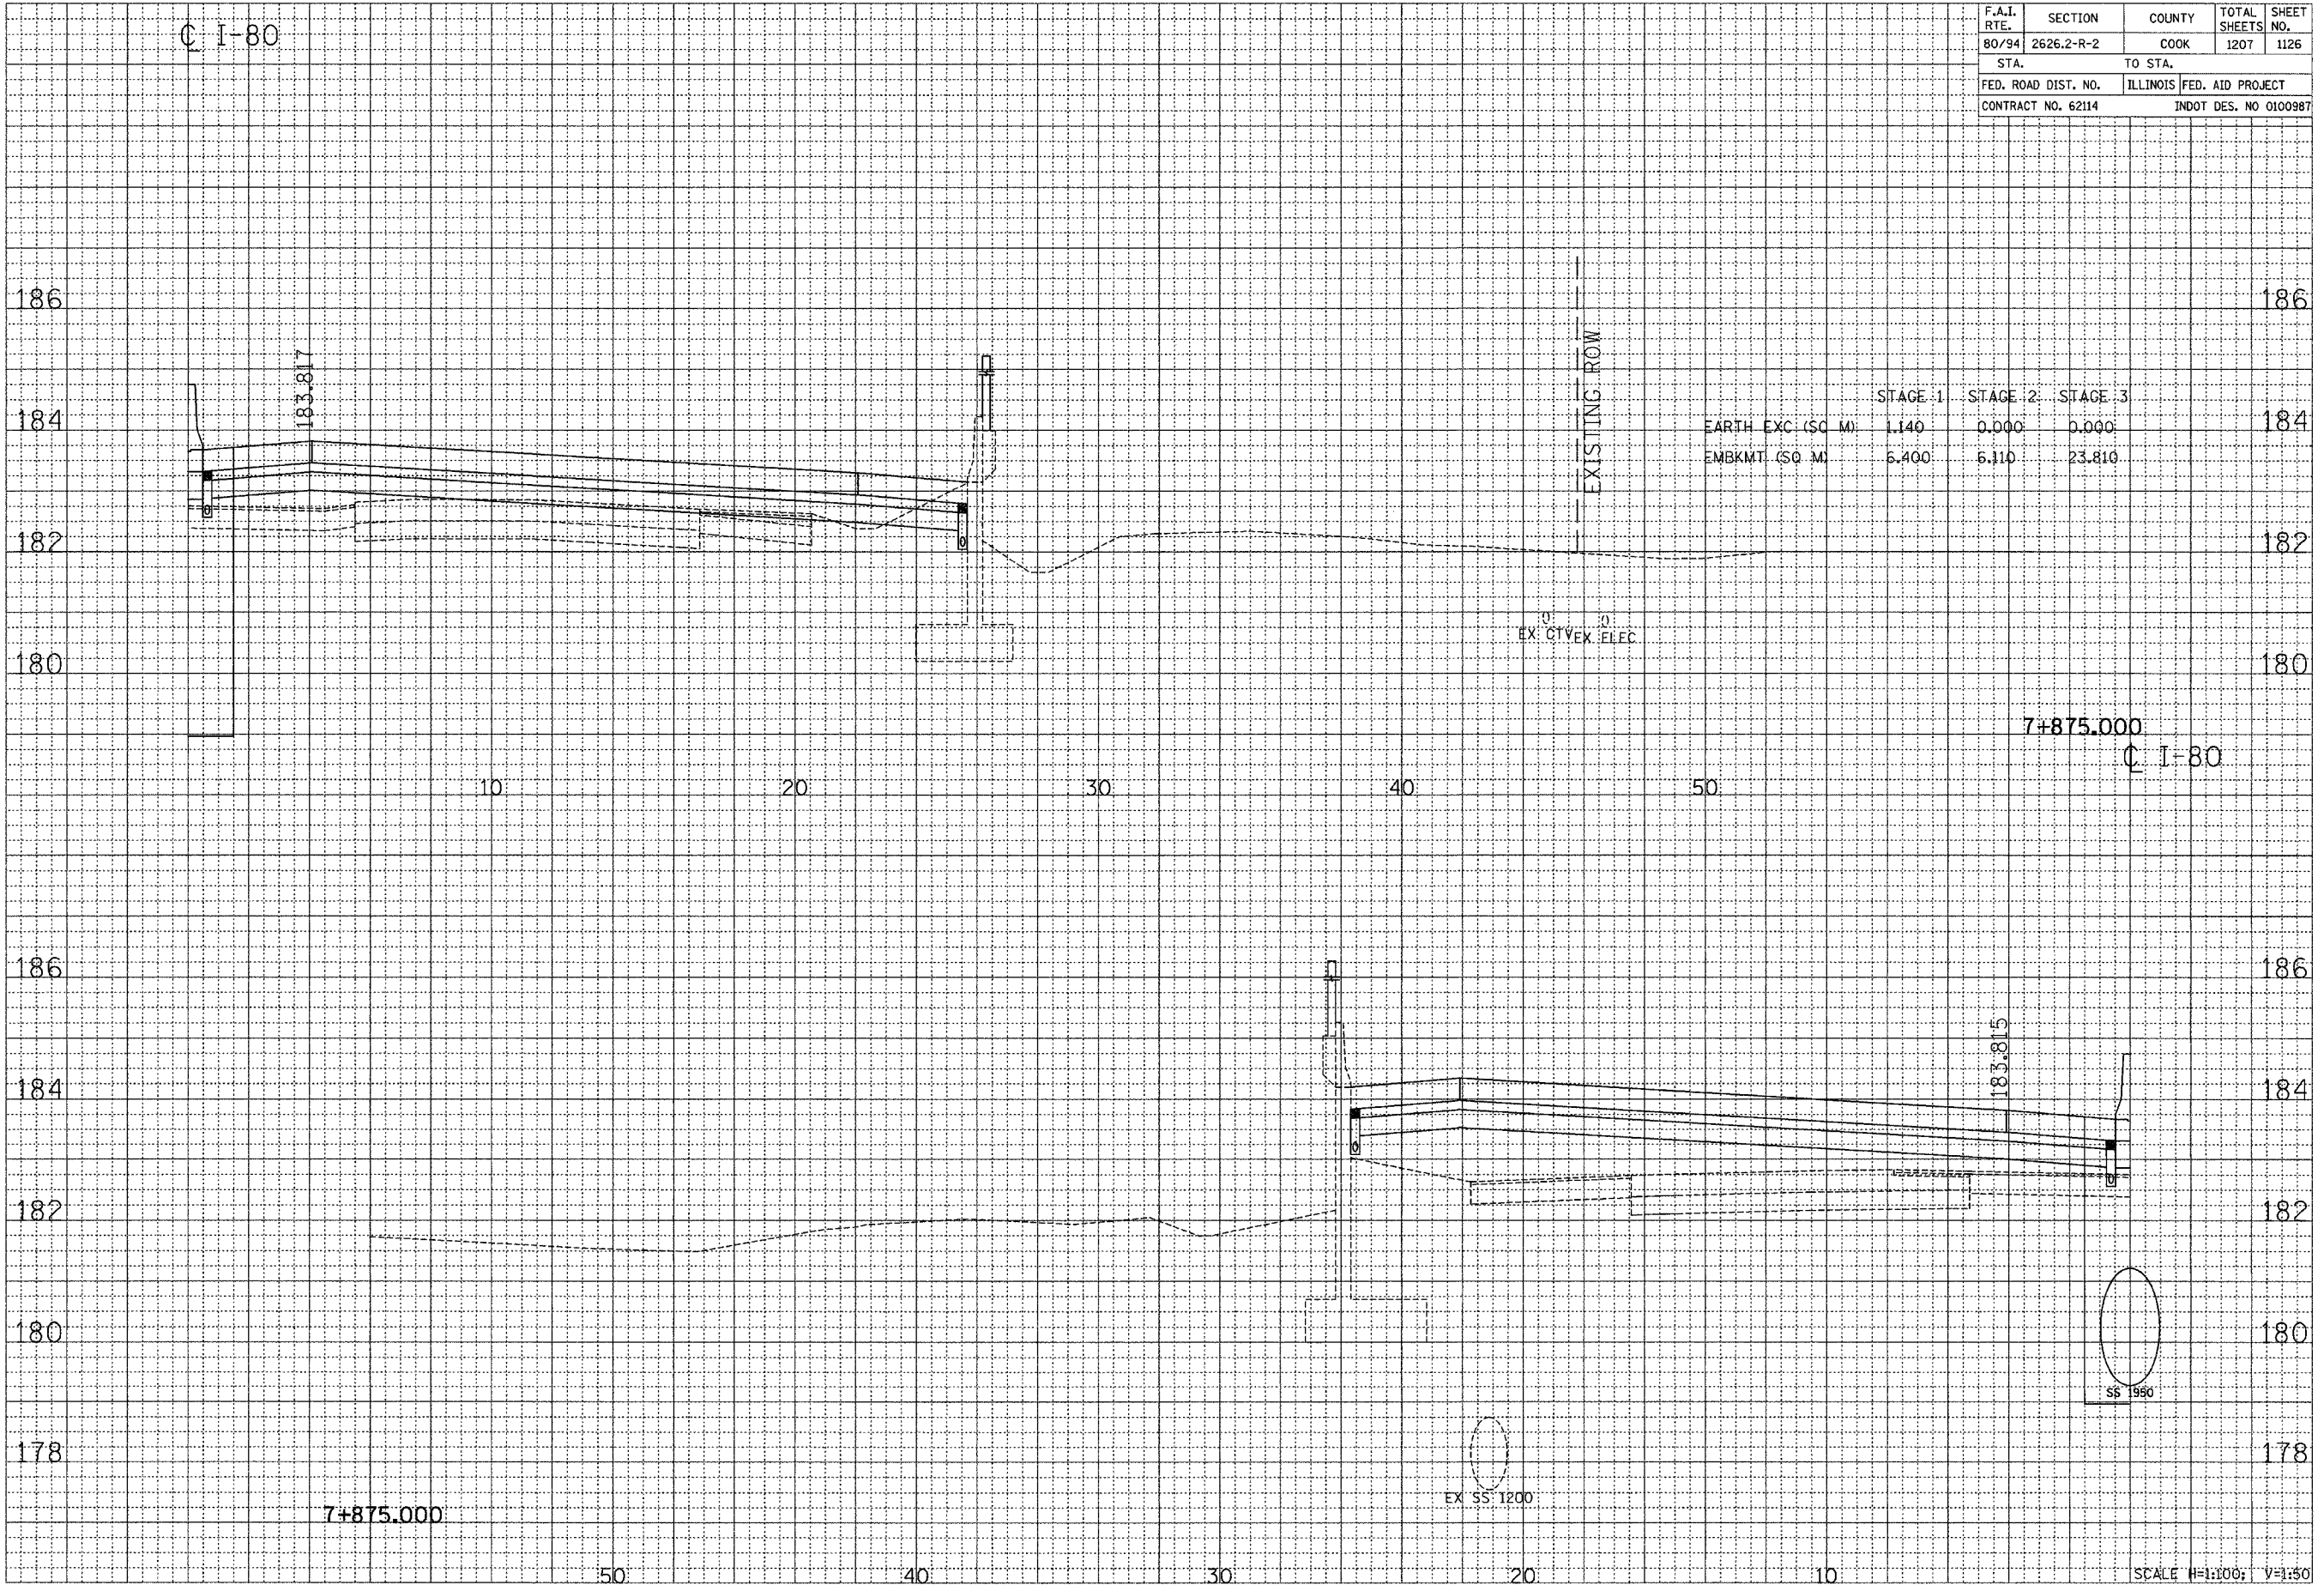

ORIGINAL SURVEY	BY	DATE
BLANKETED		
PLOTTED		
NOTE BOOK		
NO.		
AREAS CHECKED		

CROSS SECTION - I-80/94/US 6

Vertical: 11/10/11 11:11 AM 05/15/2005 08:51:35 AM