



F.A.I. RTE.	SECTION	COUNTY	TOTAL SHEETS	SHEET NO.
80/94	2626.2-R-2	COOK	1207	1137
STA.		TO STA.		
FED. ROAD DIST. NO.		ILLINOIS	FED. AID PROJECT	
CONTRACT NO. 62114		INDOT DES. NO 0100987		

FINAL SURVEY	DATE
REVISION	BY
NOTE BOOK	
NO.	
AREAS CHECKED	

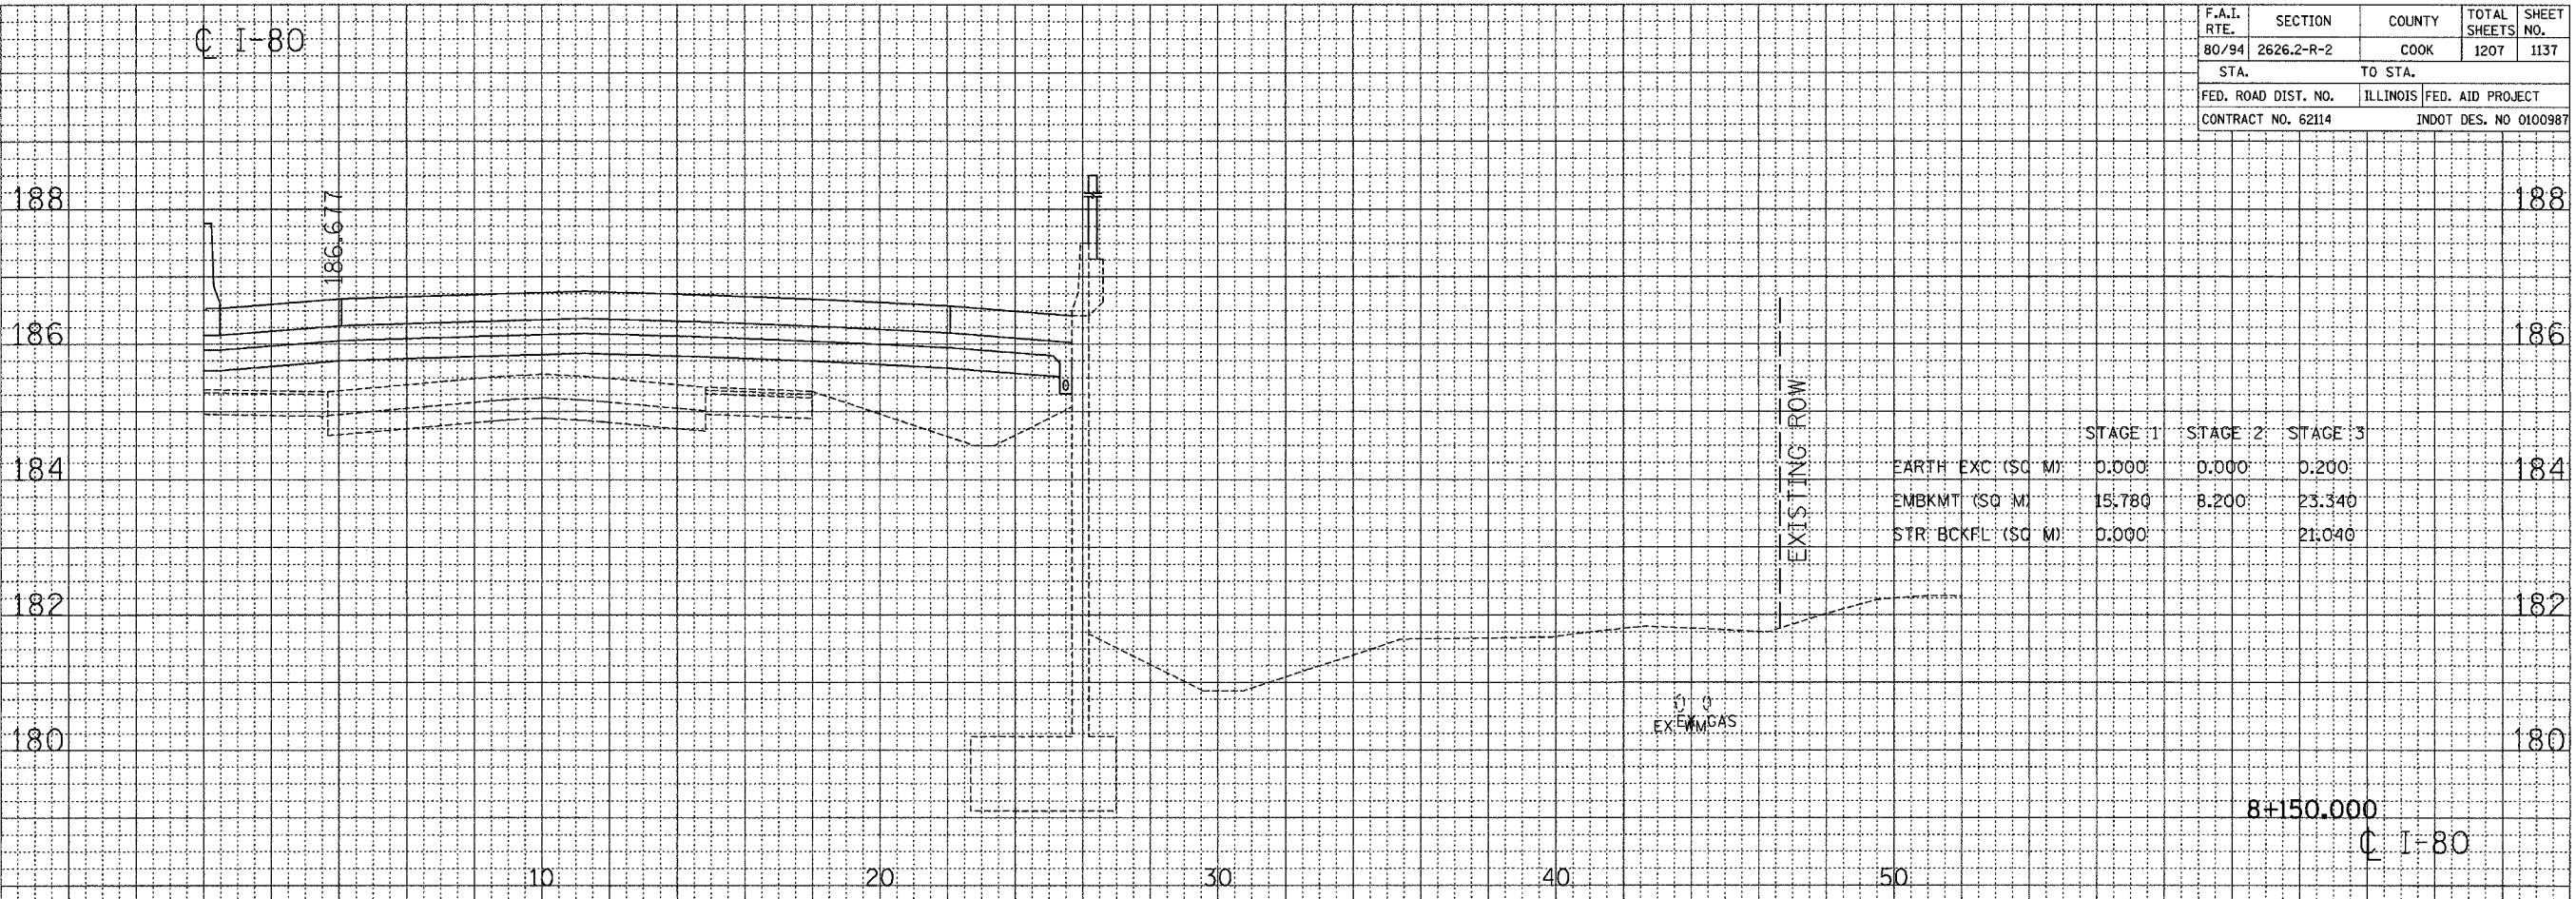

ORIGINAL SURVEY	DATE
REVISION	BY
NOTE BOOK	
NO.	
AREAS CHECKED	

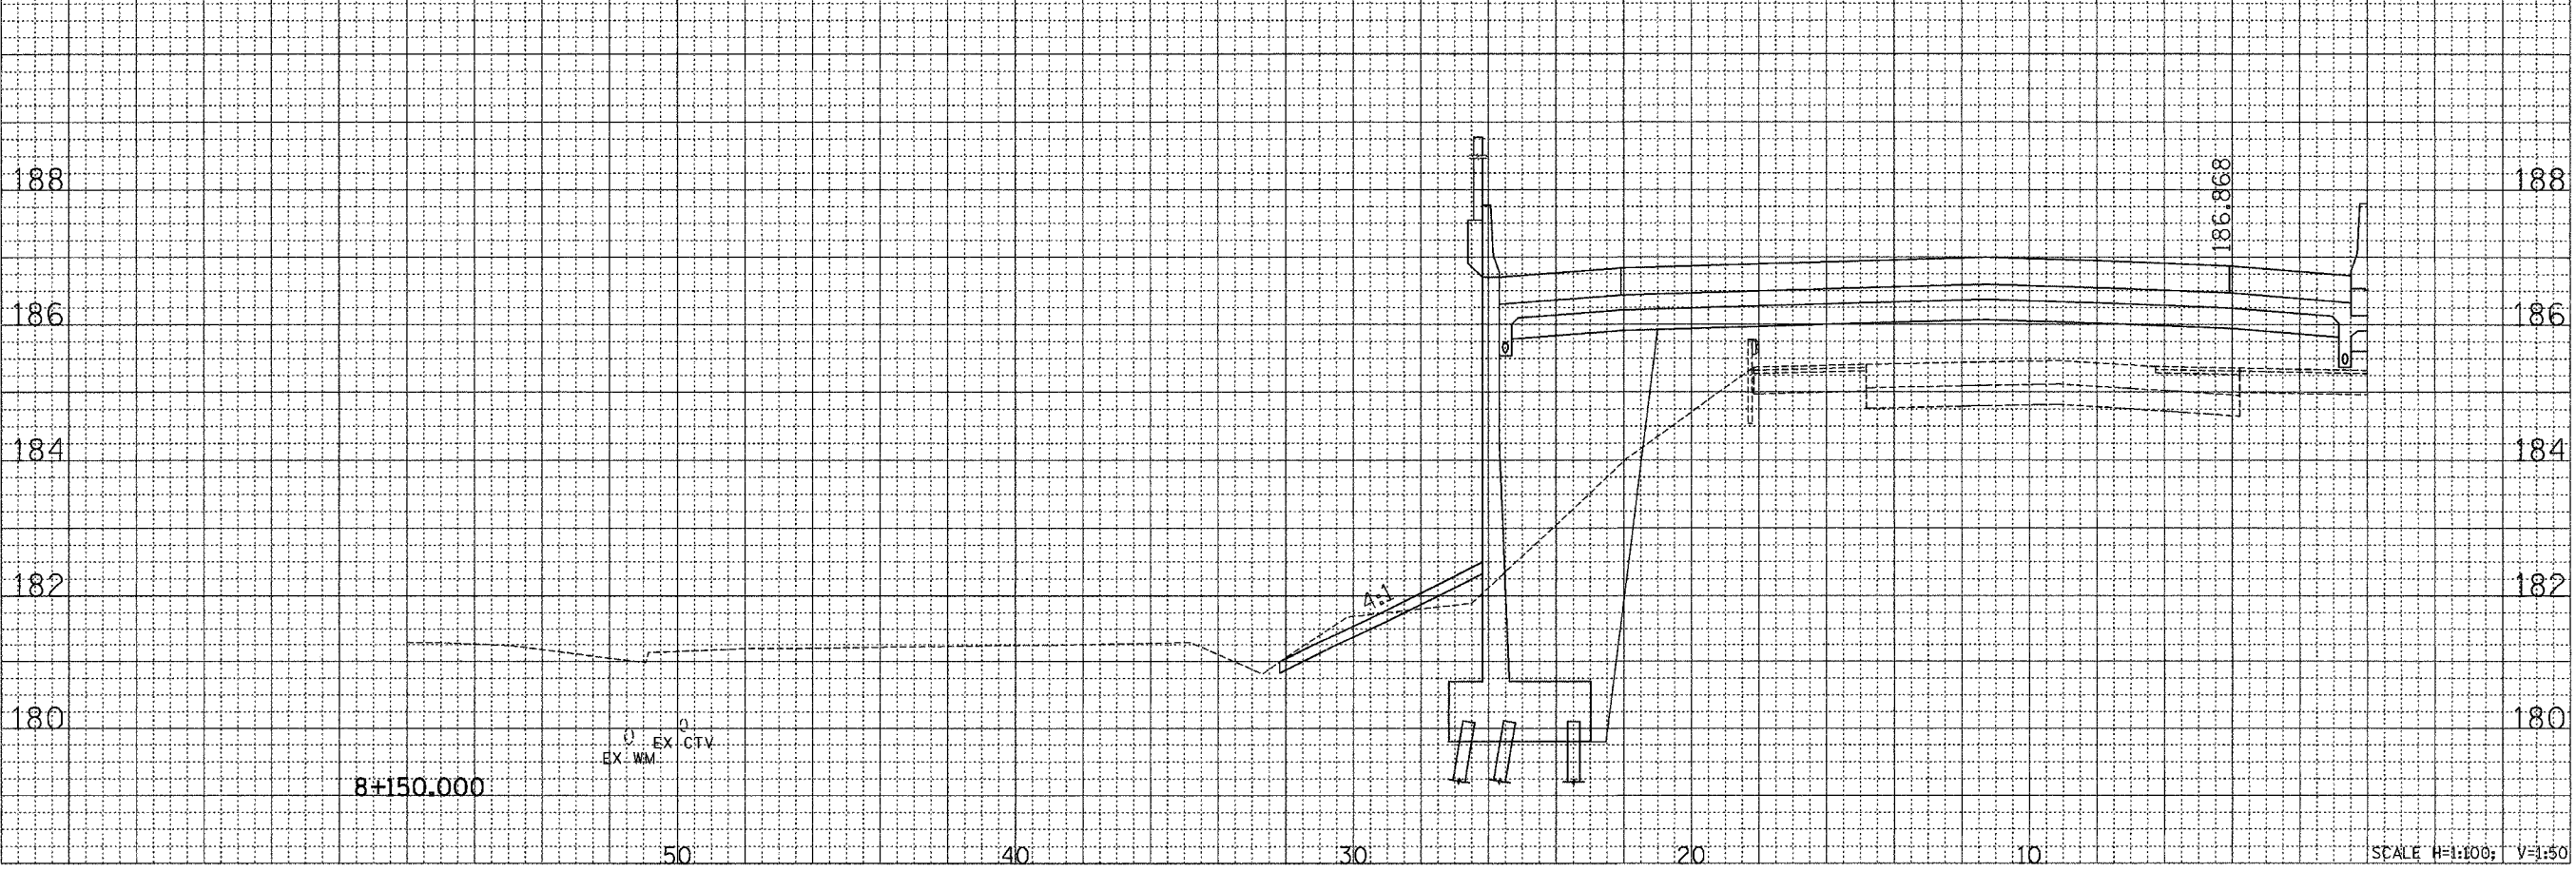

SCALE H=1:100; V=1:50  
CROSS SECTION - I-80/94/US 6

\\sheets\4601a.ms 08/11/2005 11:48:00 AM