


F.A.I. RTE.	SECTION	COUNTY	TOTAL SHEETS	SHEET NO.
80/94	2626.2-R-2	COOK	1207	1143
STA.		TO STA.		
FED. ROAD DIST. NO.		ILLINOIS	FED. AID PROJECT	
CONTRACT NO. 62114		INDOT DES. NO 0100987		

FINAL SURVEY NO.	DATE
BLANKETED SURVEY NO.	DATE
PLOTTED SURVEY NO.	DATE
NOTE BOOK NO.	DATE
AREAS CHECKED	

ORIGINAL SURVEY NO.	DATE
BLANKETED SURVEY NO.	DATE
PLOTTED SURVEY NO.	DATE
NOTE BOOK NO.	DATE
AREAS CHECKED	

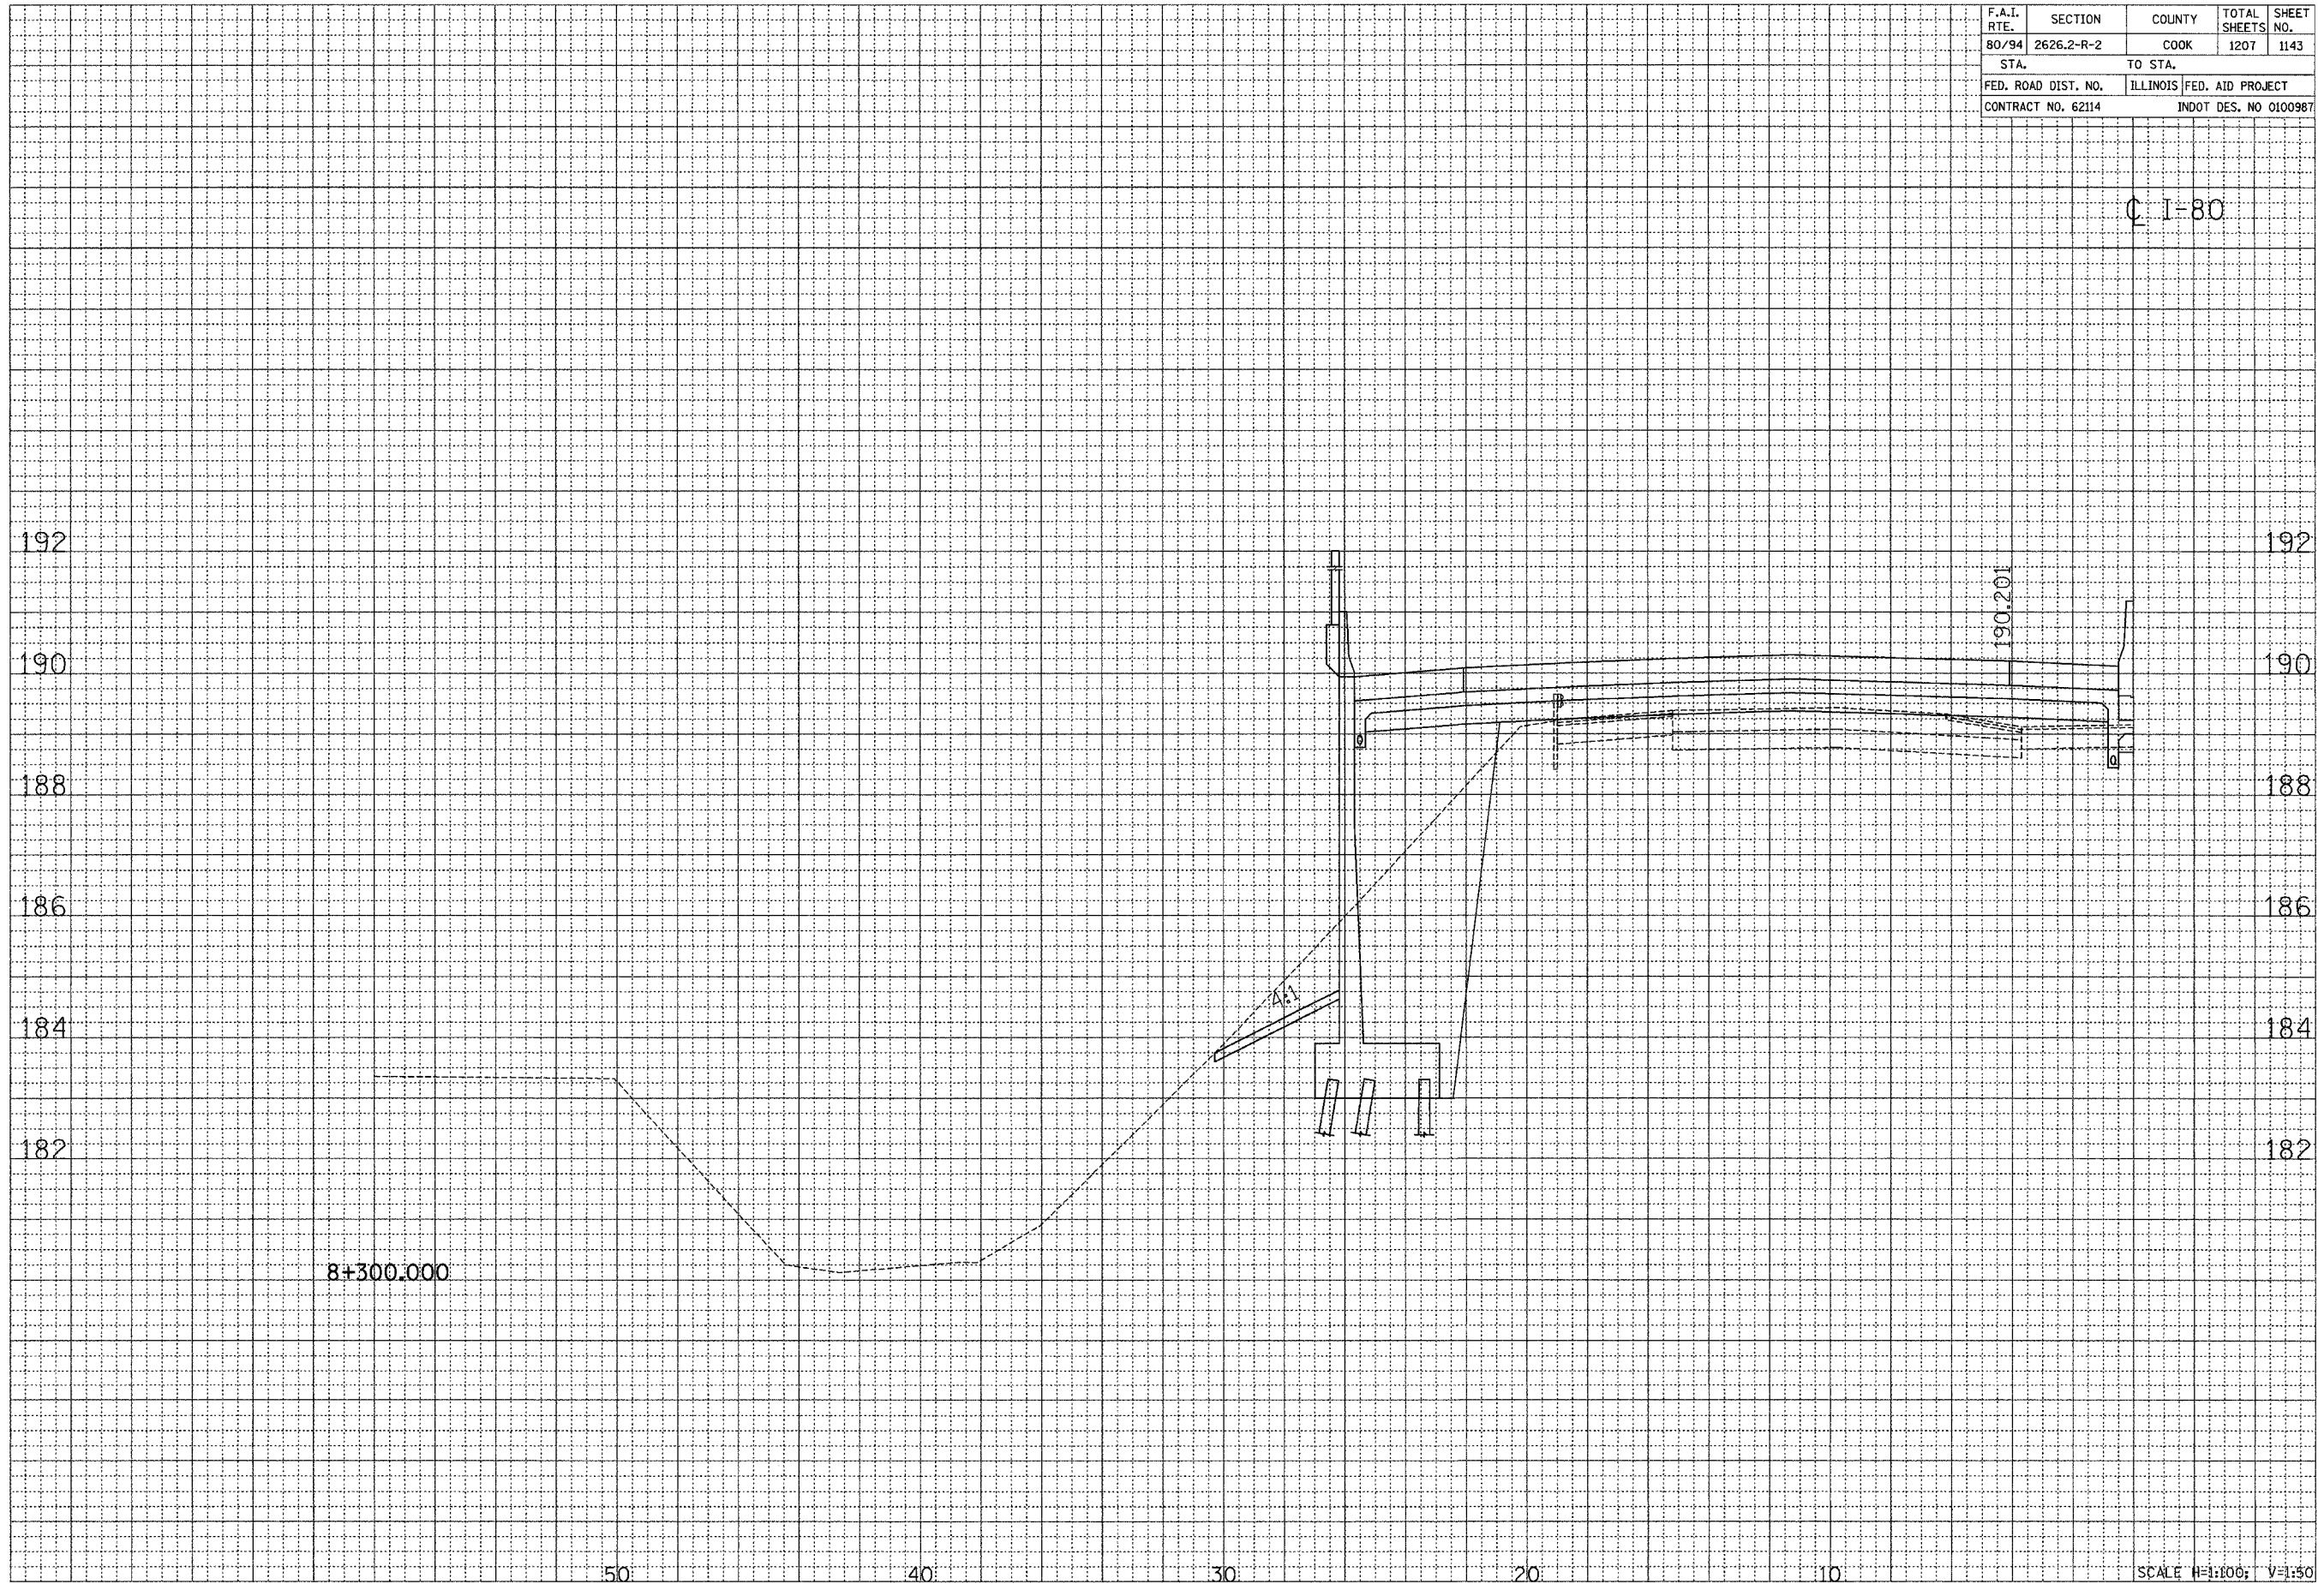

C. I-80

CROSS SECTION - I-80/94/US 6

SCALE H=1:100; V=1:50

...:\Brents\111001143.ras 05/11/2005 01:21:42 PM