


F.A.I. RTE.	SECTION	COUNTY	TOTAL SHEETS	SHEET NO.
80/94	2626.2-R-2	COOK	1207	1160
STA.		TO STA.		
FED. ROAD DIST. NO.	ILLINOIS	FED. AID PROJECT		
CONTRACT NO. 62114	INDOT DES. NO 0100987			

C I-80

DATE	BY	DATE
SAVED SURVEY		
NOTE BOOK		
NO.		
AREA		
HERE CHECKED		

DATE	BY	DATE
ORIGINAL SURVEY		
NOTE BOOK		
NO.		
AREA		
HERE CHECKED		

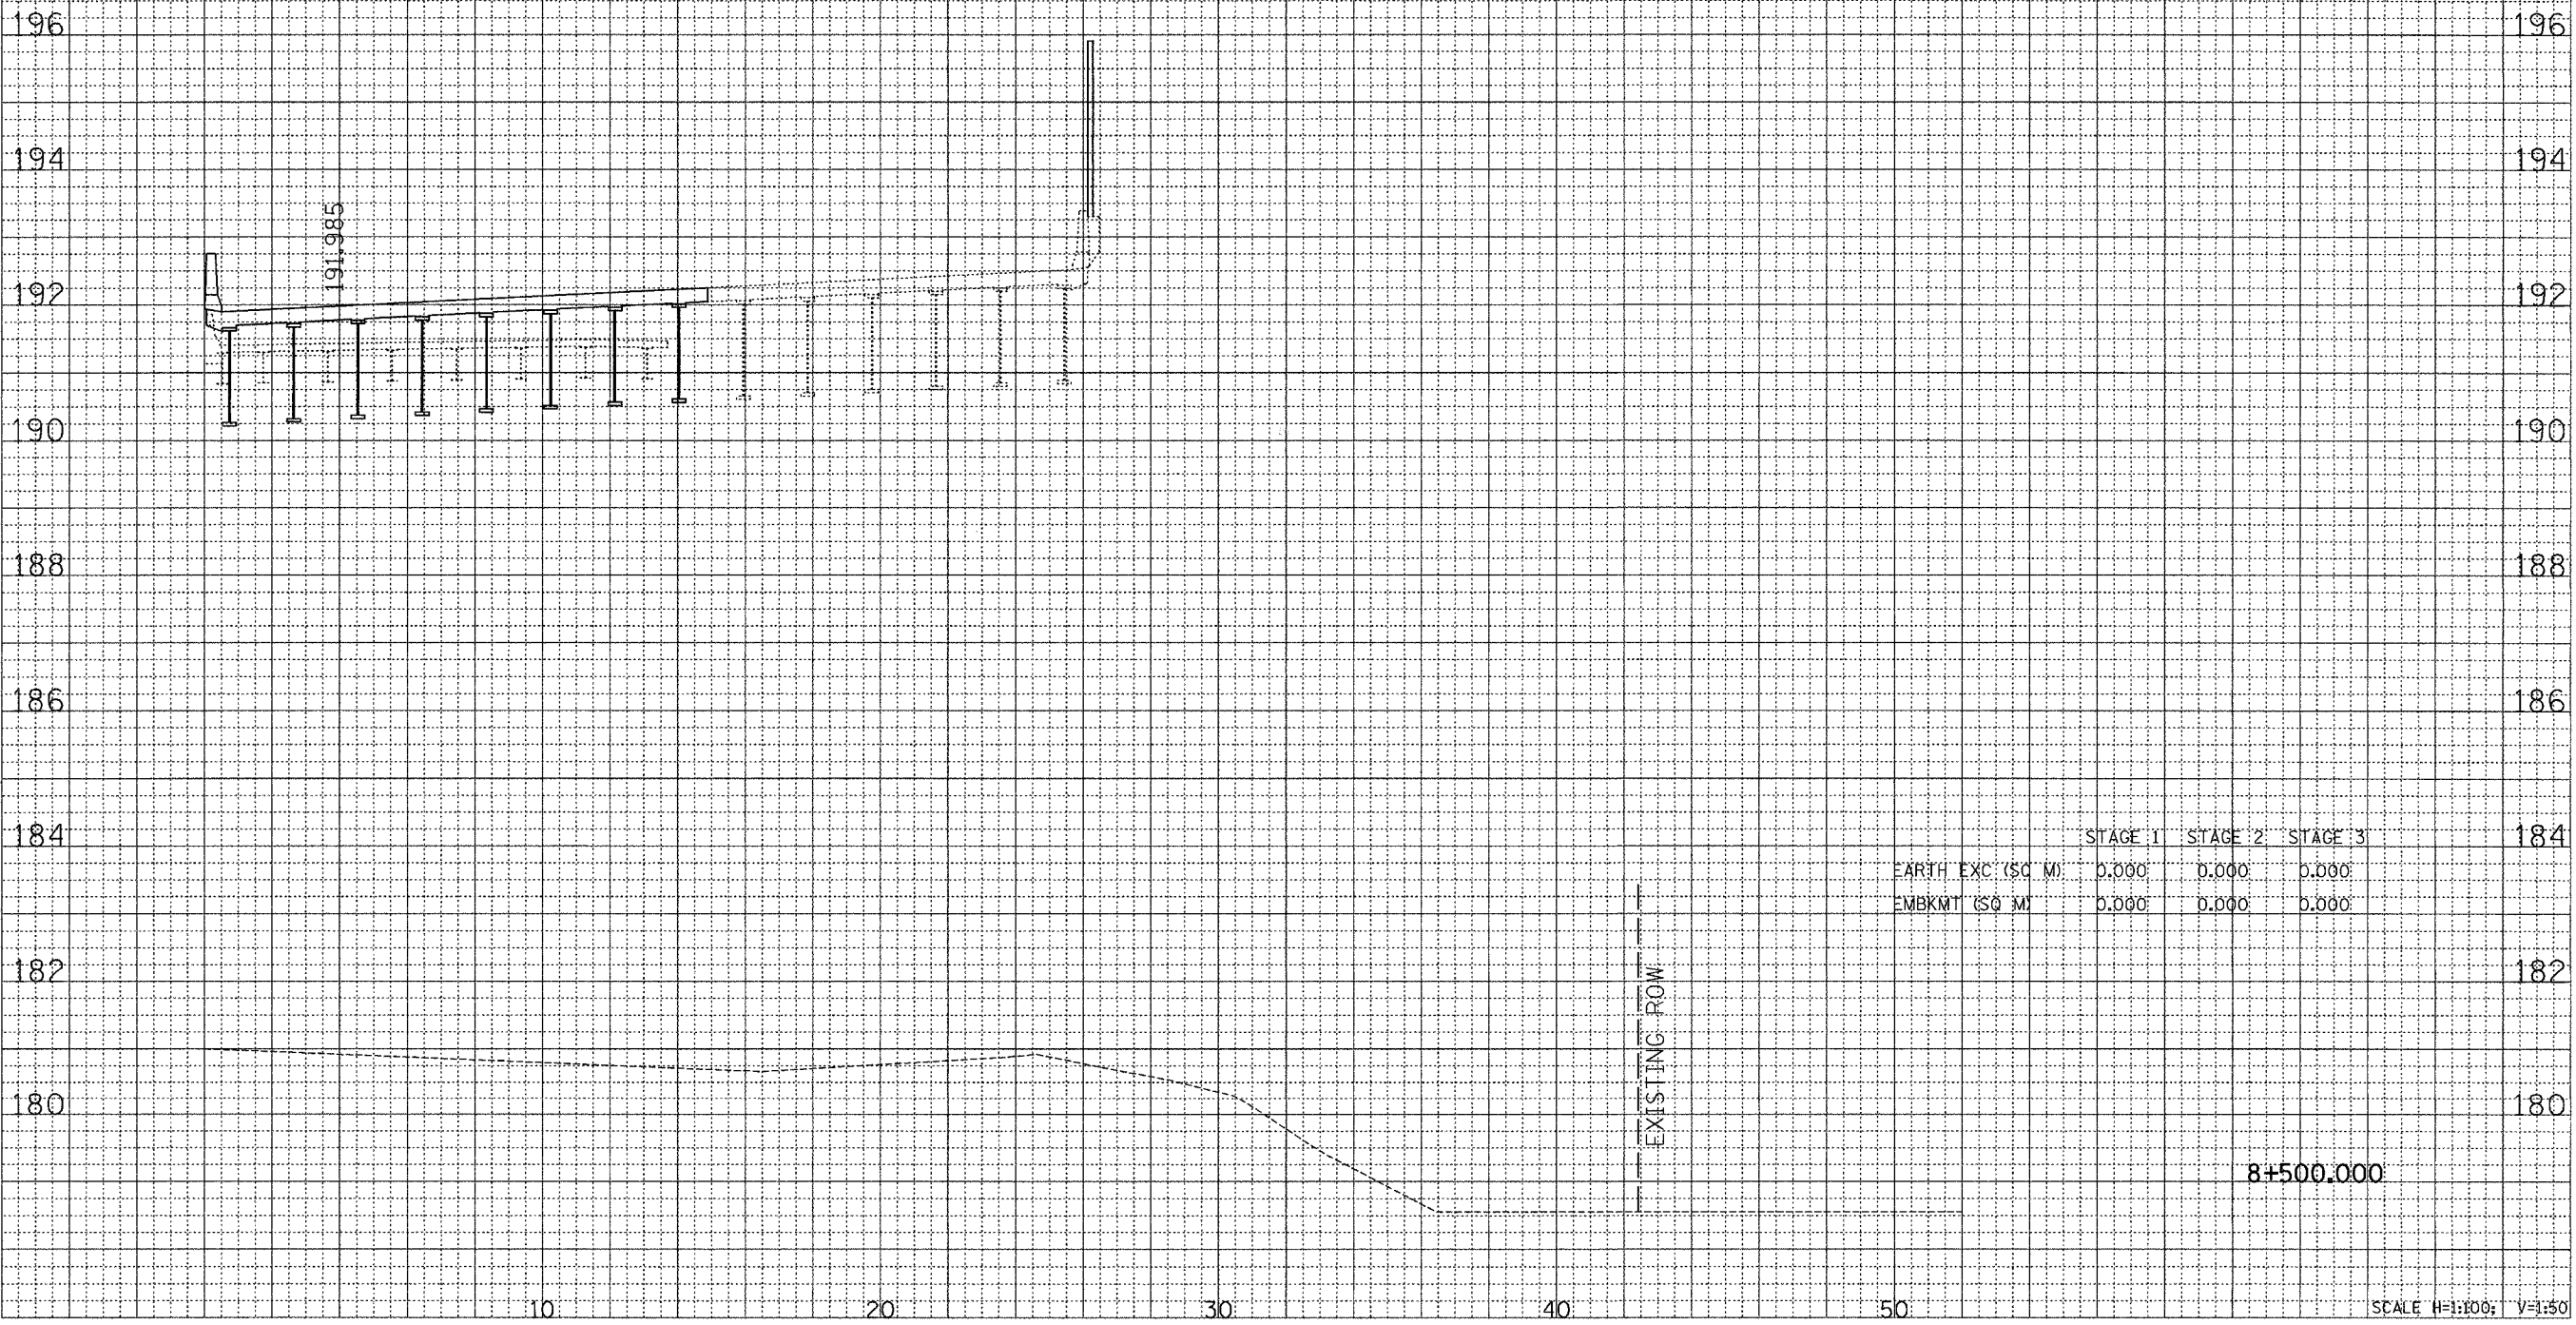

8+500.000

SCALE H=1:100; V=1:50

CROSS SECTION - I-80/94/US 6