


F.A.I. RTE.	SECTION	COUNTY	TOTAL SHEETS	SHEET NO.
80/94	2626.2-R-2	COOK	1207	1175
STA.		TO STA.		
FED. ROAD DIST. NO.		ILLINOIS FED. AID PROJECT		
CONTRACT NO. 62114		INDOT DES. NO 0100987		

FINAL SURVEY	DATE
NOTE BOOK NO.	BY
AREAS CHECKED	DATE

ORIGINAL SURVEY	DATE
NOTE BOOK NO.	BY
AREAS CHECKED	DATE

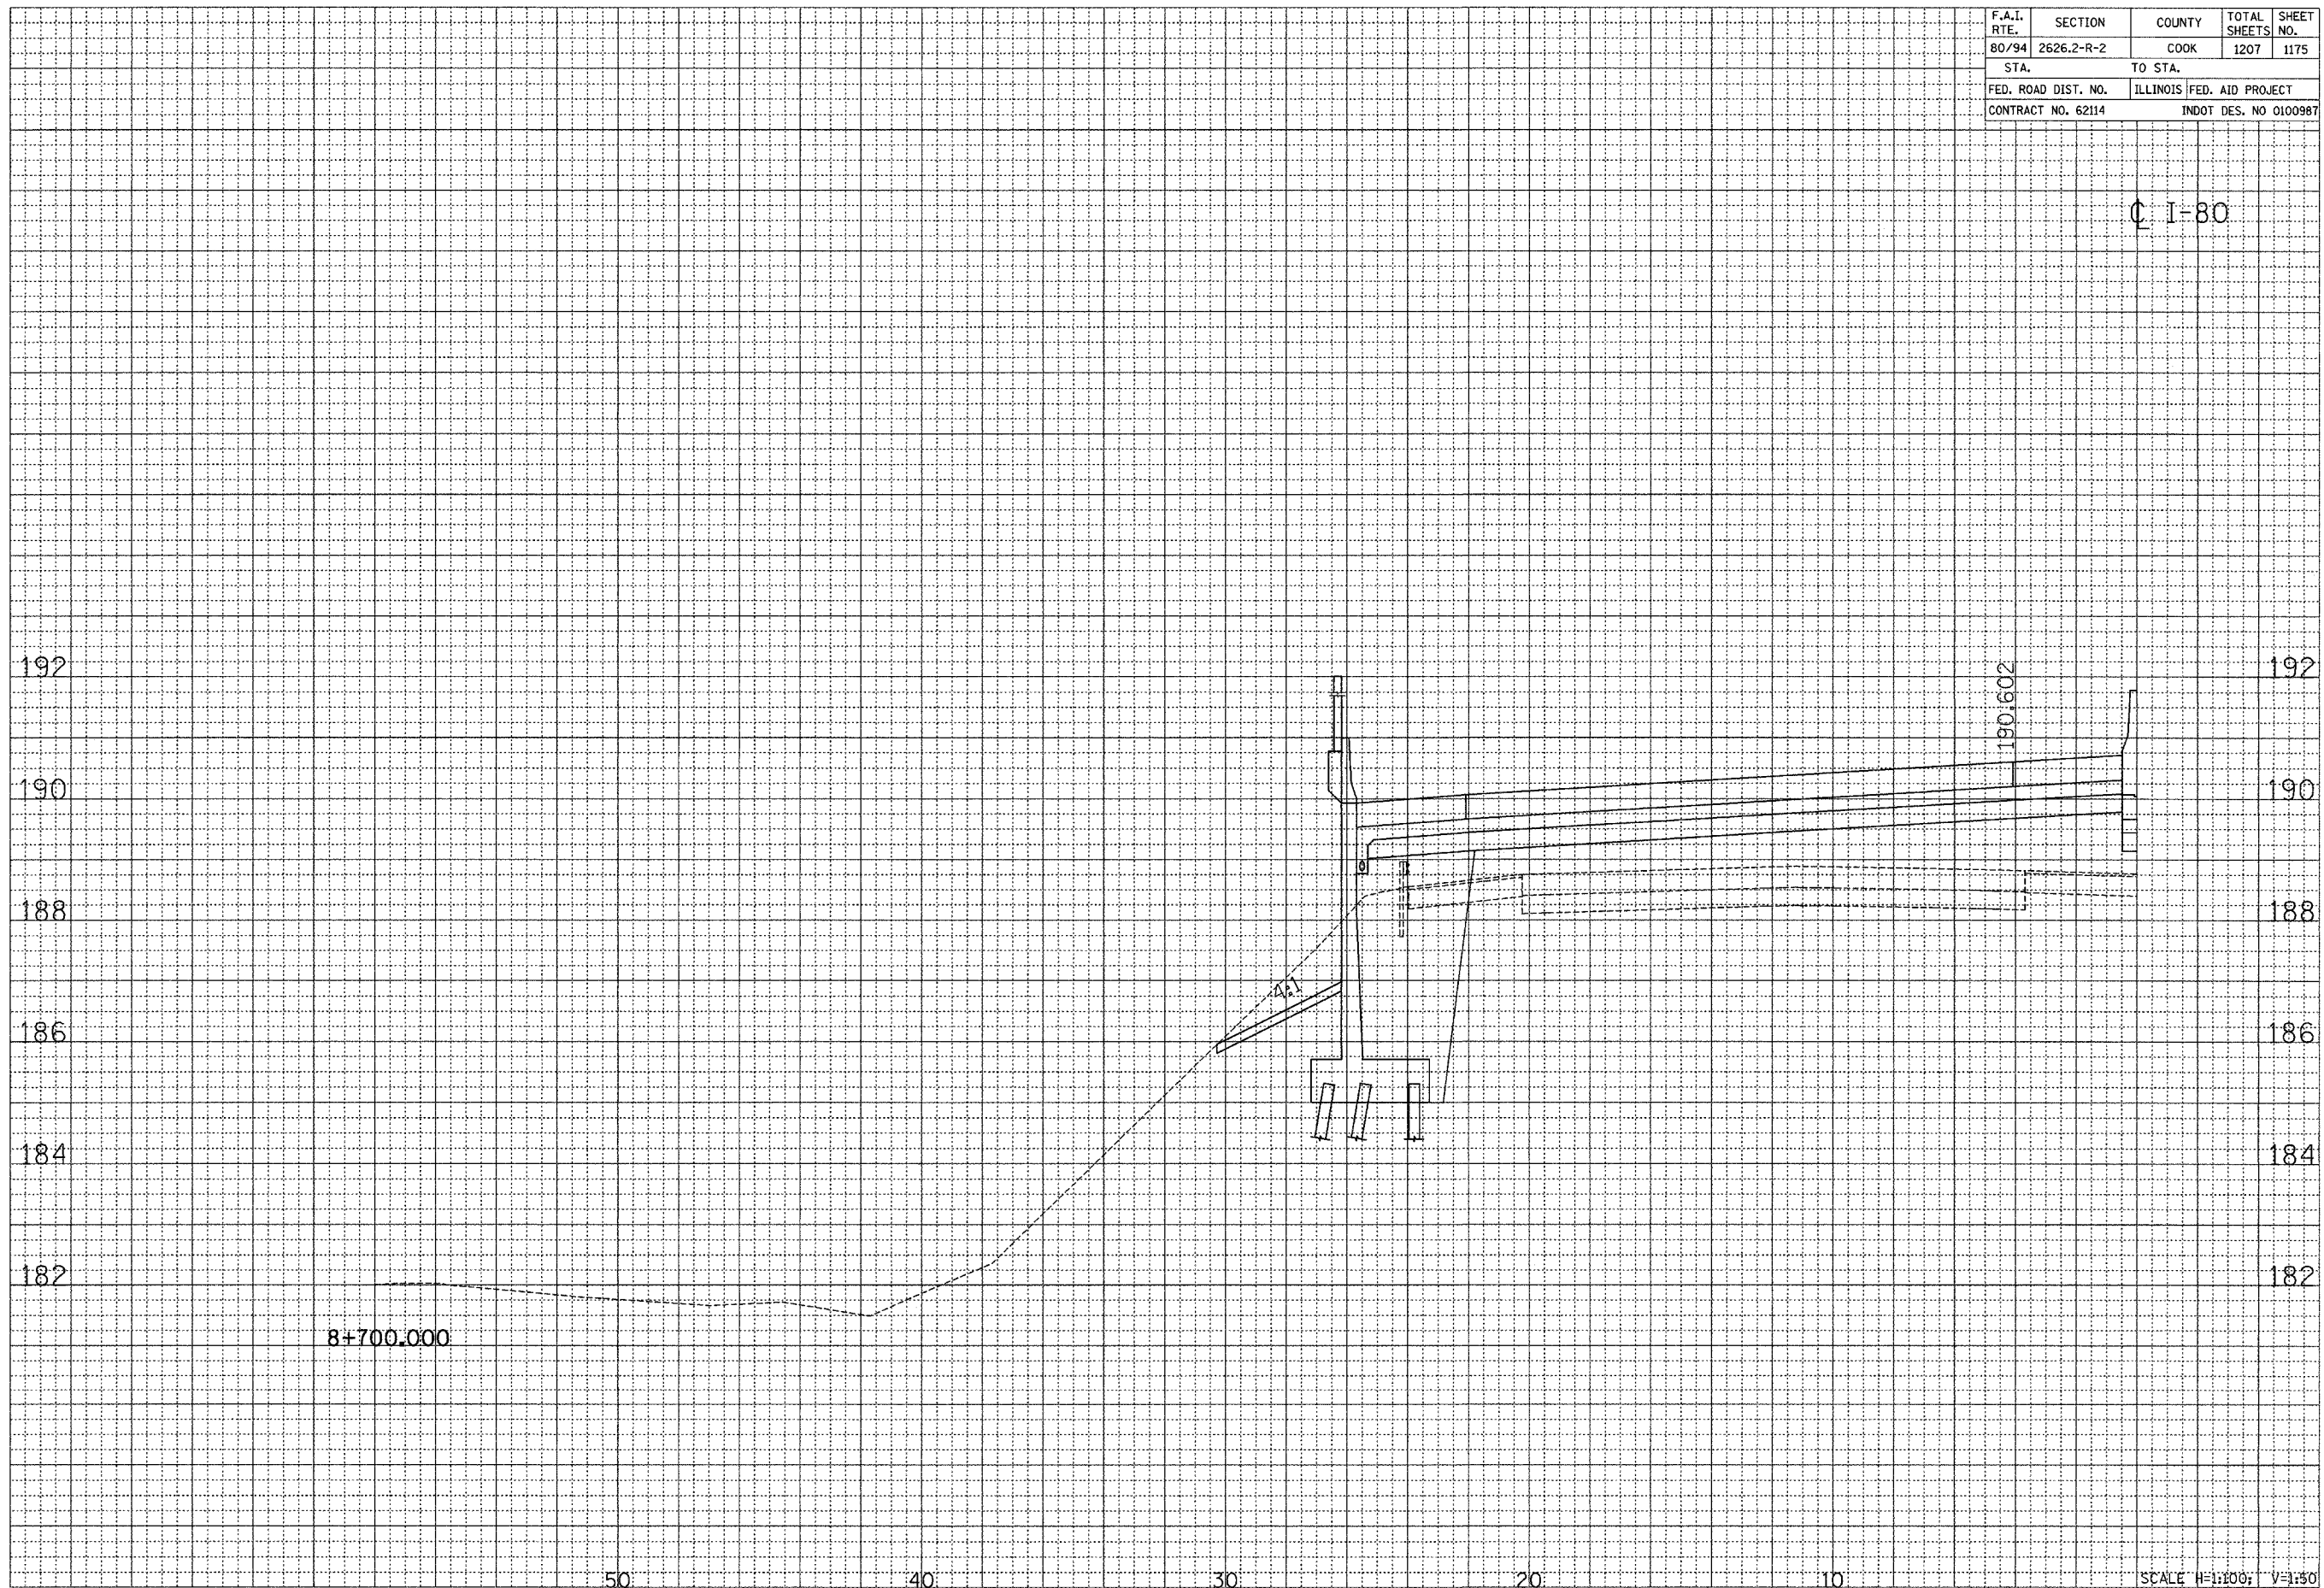

Q I-80

SCALE H=1:100; V=1:50

CROSS SECTION - I-80/94/US 6