


F.A.I. RTE.	SECTION	COUNTY	TOTAL SHEETS	SHEET NO.
80/94	2626.2-R-2	COOK	1207	1188
STA.		TO STA.		
FED. ROAD DIST. NO.		ILLINOIS FED. AID PROJECT		
CONTRACT NO. 62114		INDOT DES. NO 0100987		

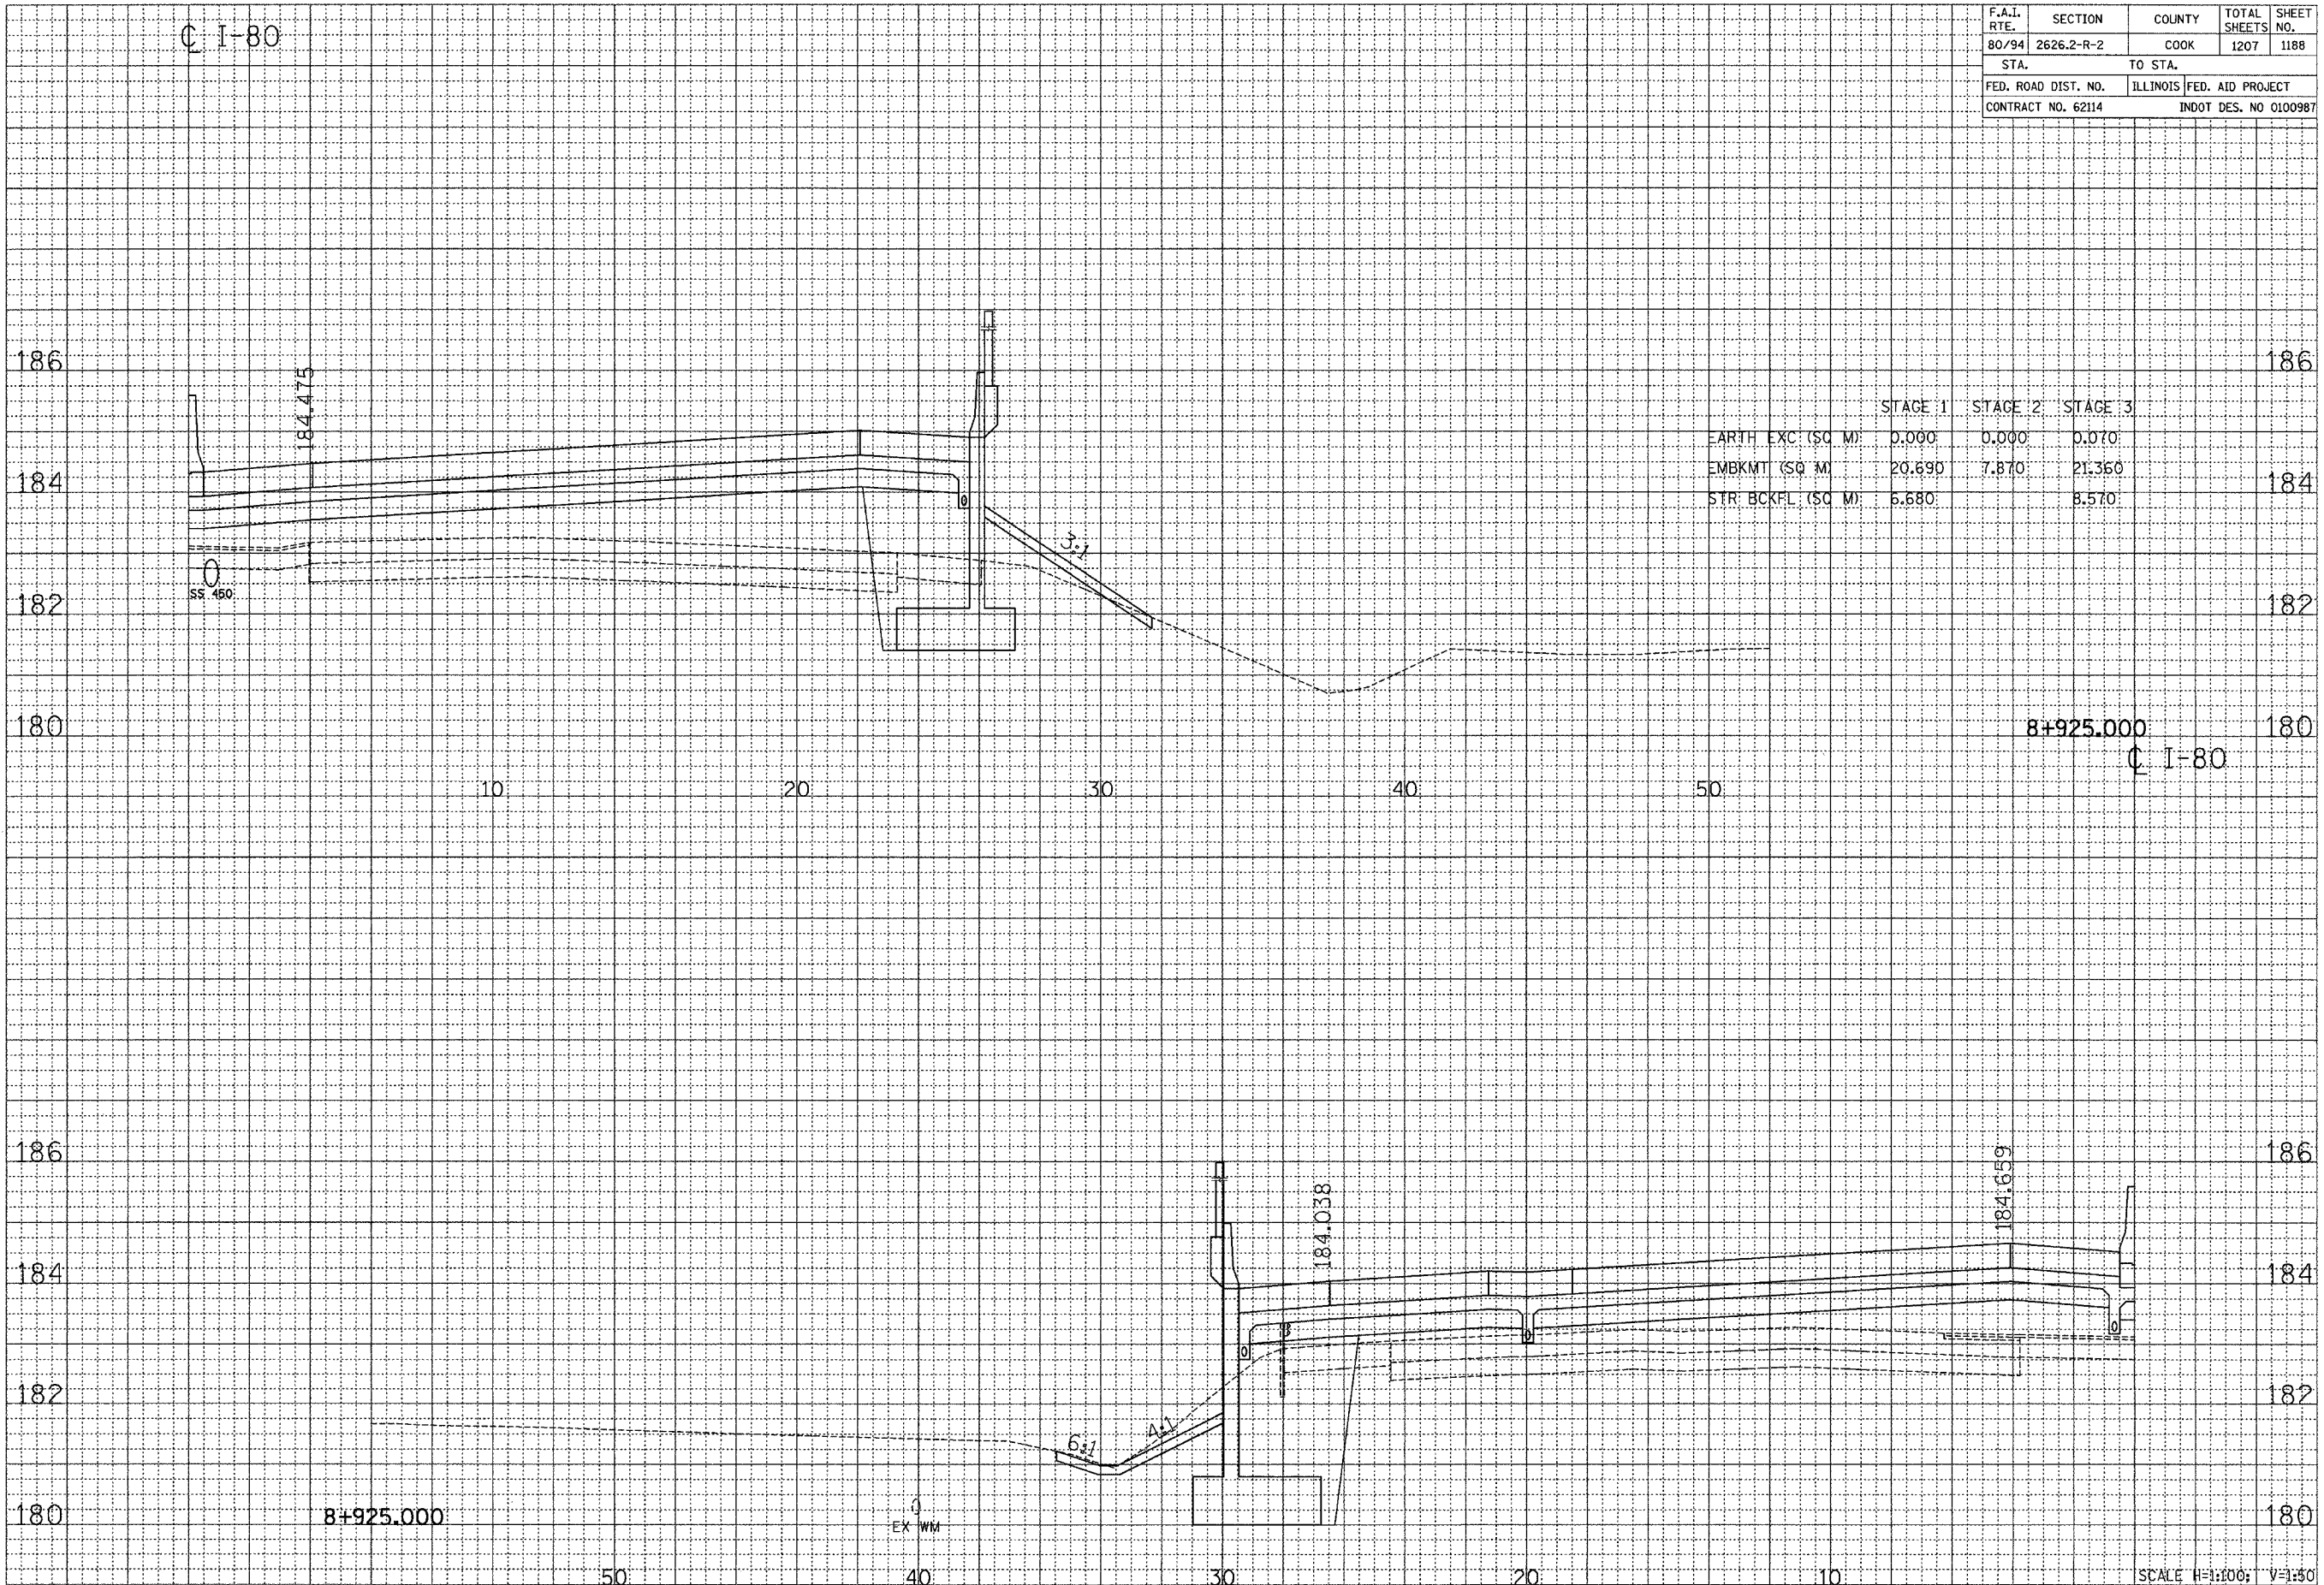

	STAGE 1	STAGE 2	STAGE 3
EARTH EXC (SQ M)	0.000	0.000	0.070
EMBKMT (SQ M)	20.690	7.870	21.360
STR. BCKFL (SQ M)	6.680		8.570

FINAL SURVEY	BY	DATE
SURVEYED		
NOTE BOOK		
NO.		
AREAS CHECKED		

ORIGINAL SURVEY	BY	DATE
SURVEYED		
NOTE BOOK		
NO.		
AREAS CHECKED		

CROSS SECTION - I-80/94/US 6

...:\Sheets\18000a.rds 09/14/2005 08:03:24 AM