


F.A.I. RTE.	SECTION	COUNTY	TOTAL SHEETS	SHEET NO.
80/94	2626.2-R-2	COOK	1207	1191
STA.		TO STA.		
FED. ROAD DIST. NO.		ILLINOIS FED. AID PROJECT		
CONTRACT NO. 62114		INDOT DES. NO 0100987		

FINAL SURVEY	DATE
SURVEYED	
PLOTTED	
NOTE BOOK	
AREA	
CHECKED	

ORIGINAL SURVEY	DATE
SURVEYED	
PLOTTED	
NOTE BOOK	
AREA	
CHECKED	

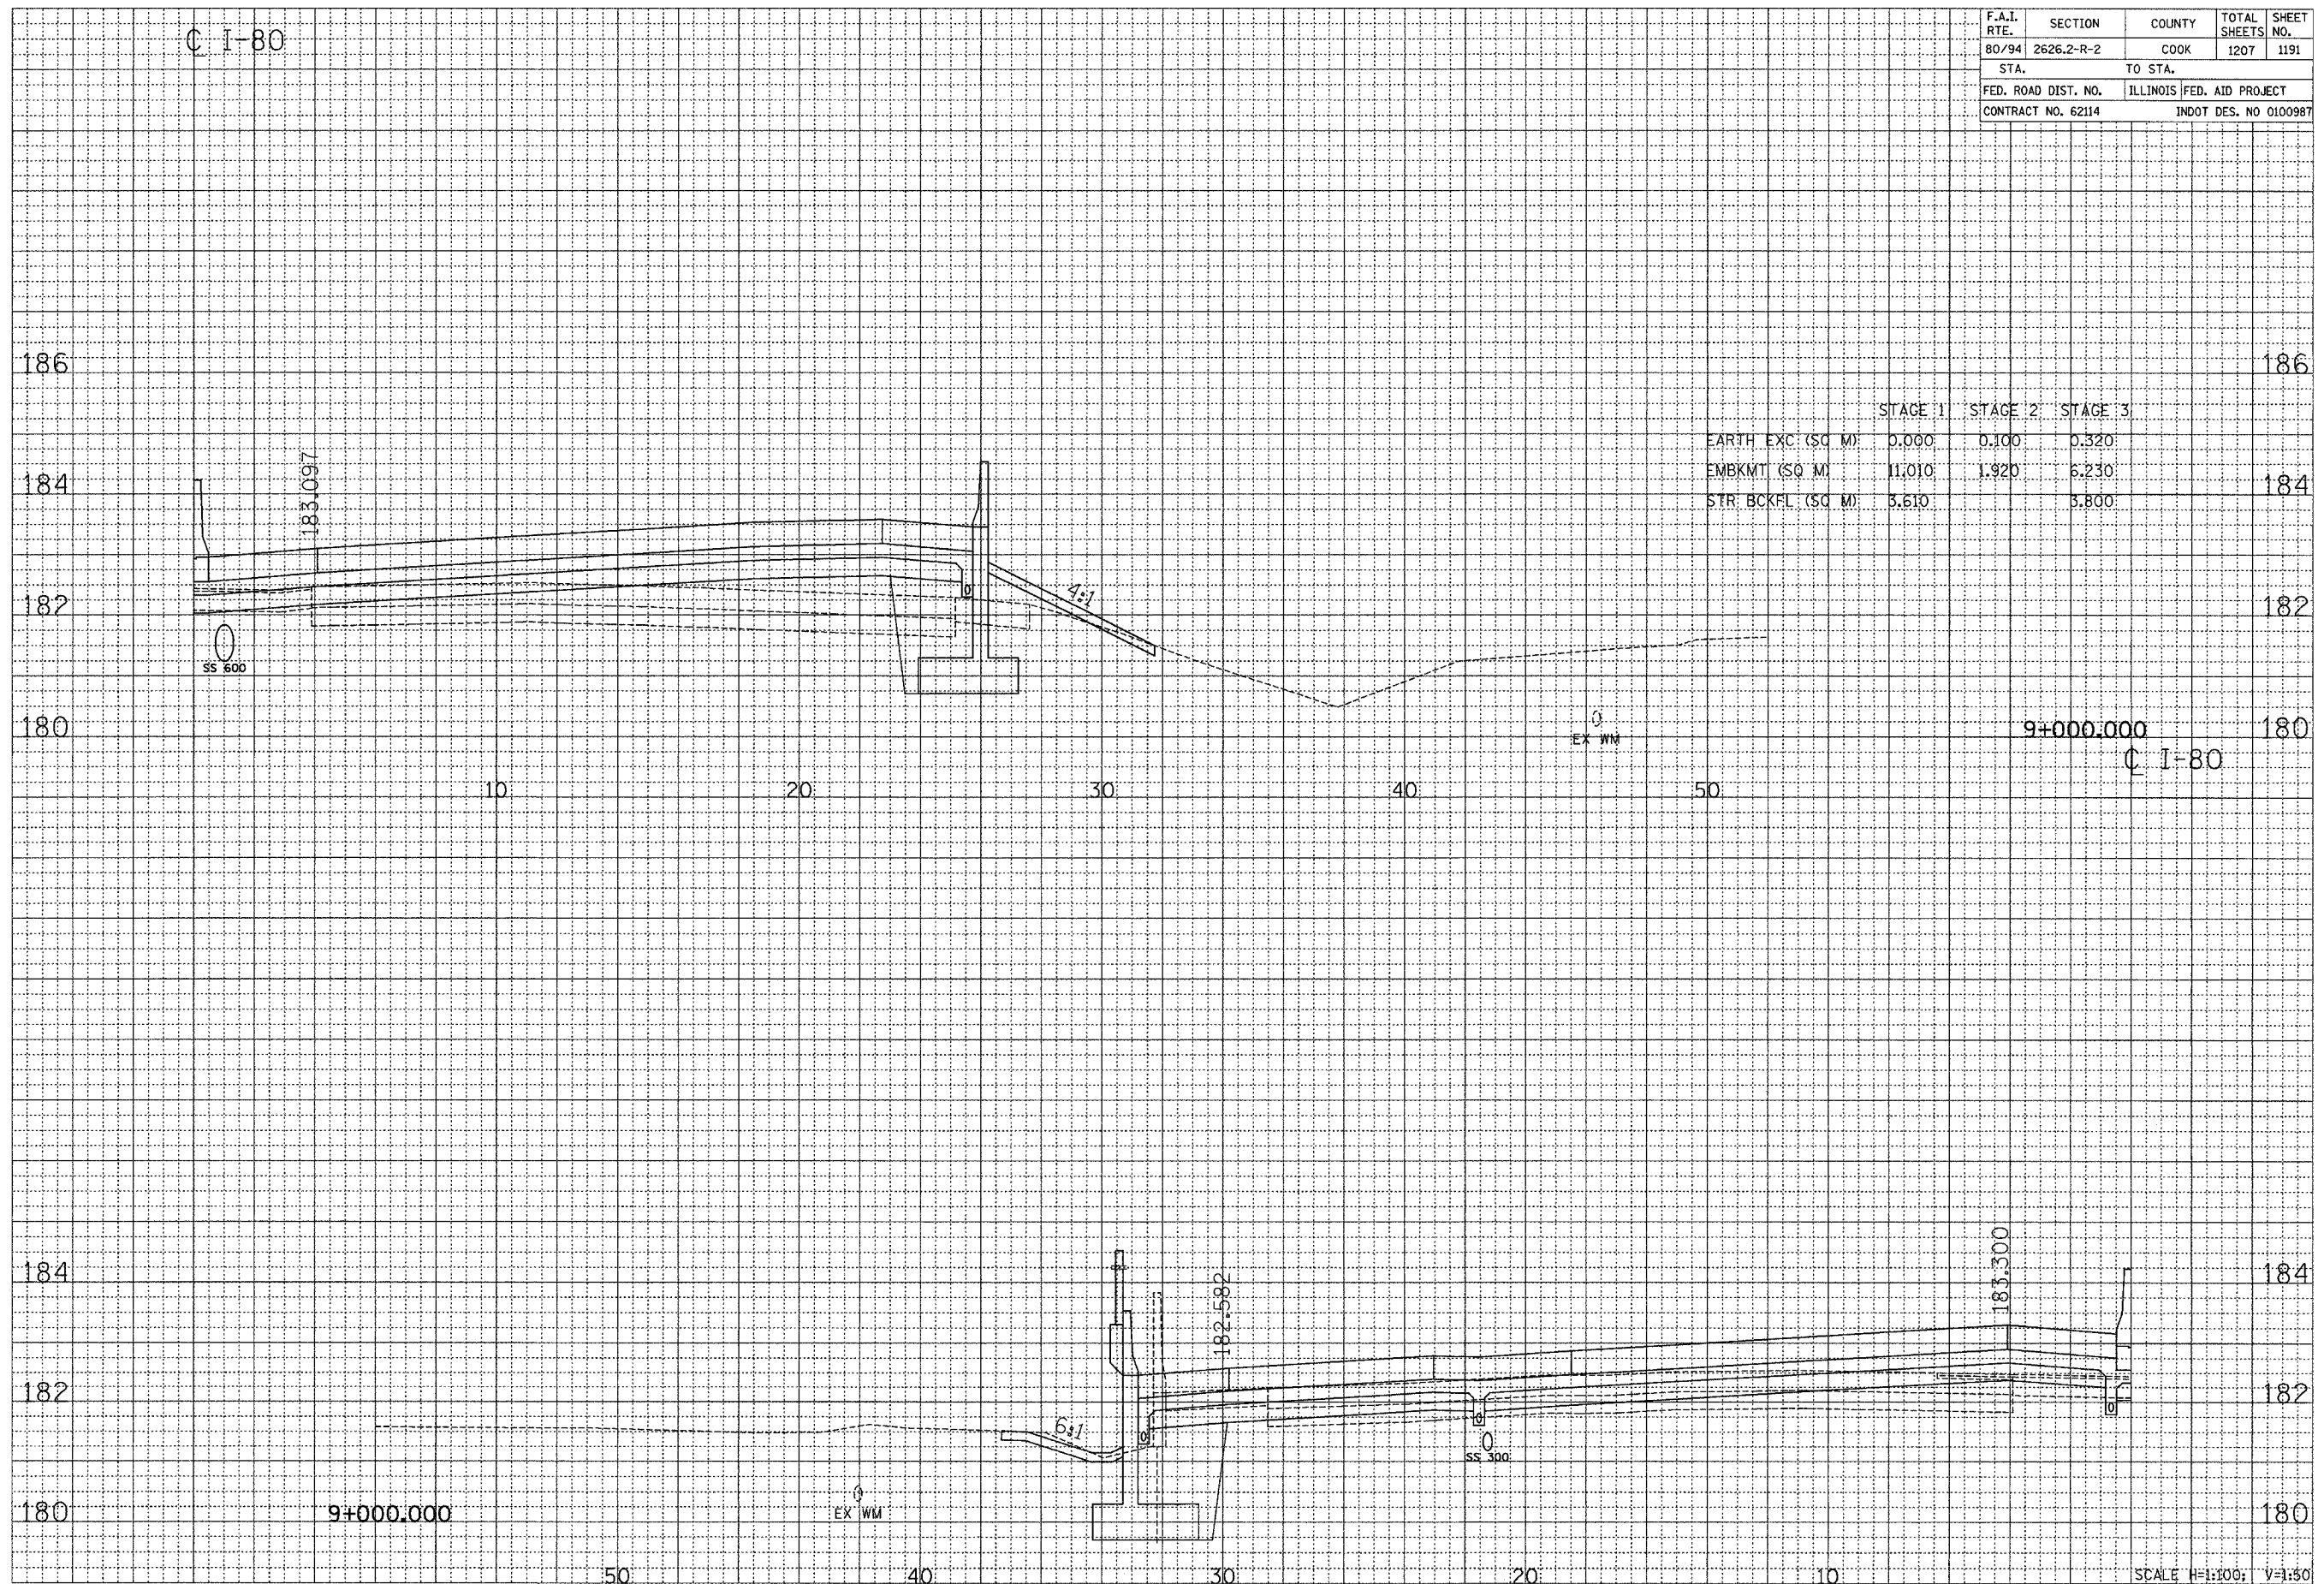

	STAGE 1	STAGE 2	STAGE 3
EARTH EXC (SQ M)	0.000	0.100	0.320
EMBKMT (SQ M)	11.010	1.920	6.230
STR. BCKFL (SQ M)	3.610		3.800

CROSS SECTION - I-80/94/US 6

...:\Users\va\100526_rds_07/14/2005 08:13:47 AM