



62720


SHEET NO. 8

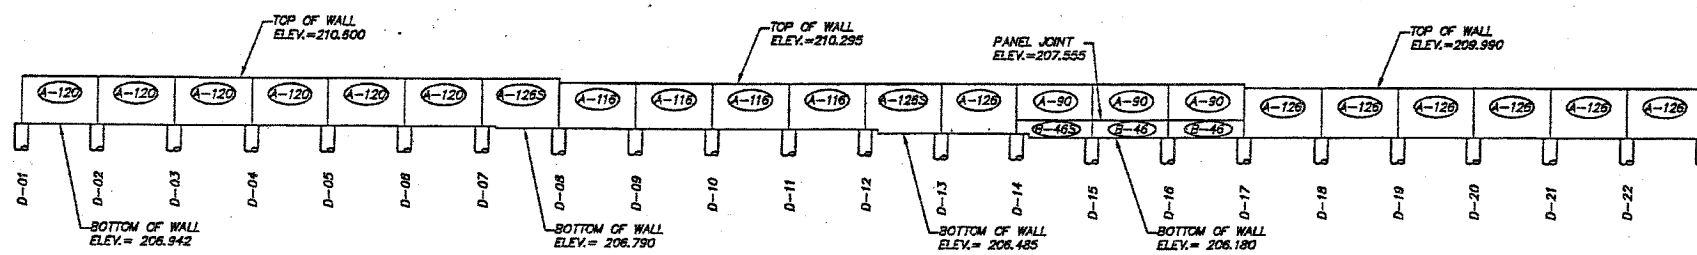

ELEVATION 1: WALL D

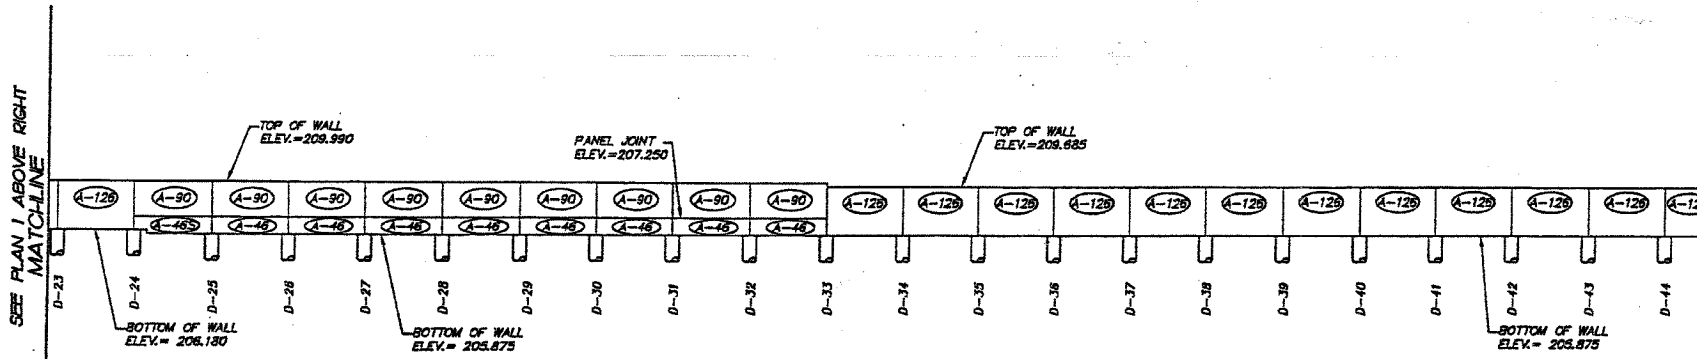

ELEVATION 2: WALL D

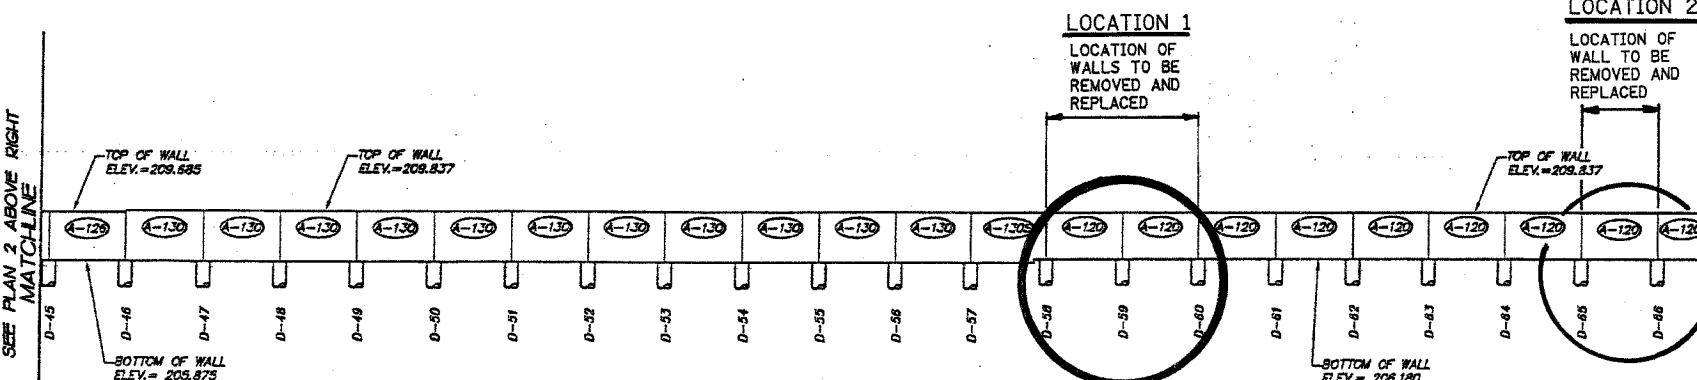

ELEVATION 3: WALL D

MATCHLINE
SEE PLAN 2 BELOW LEFT

MATCHLINE
SEE PLAN 3 BELOW LEFT

MATCHLINE
SEE SHEET NO. 142

FOR INFORMATION ONLY

NOTE:
A-XXX PANELS INCLUDE A CAP.

DATE: 3-08-2001	SCALE: 1/2"=1'-0"	PREPARED BY: PRESTRESS ENGINEERING CORPORATION	SMITH ENGINEERING CONSULTANTS, INC.
DRAWN BY: M.J.	CHECK BY: M.G.	2820 ROUTE 178 PRAIRIE GROVE, IL 60012	1400 NORTH WASHINGTON ST. CHICAGO, IL 60610
SEC. PROJECT NO. PRC-000703-14	PEC JOB NUMBER 31025	916-469-6855	FAX 469-6855
C-91-279-99		GROUND MOUNTED NOISE ABATEMENT WALL	
CIP 1-99-5900		ELEVATION: WALL D	
2.41	COMP. NUMBER 2.41	DRAWING HISTORY	
6	5	4	3
8-15-01	8-28-01	8-04-01	
MAP	MAP	MAP	MAP
ADD	ADD	ADD	ADD
REVISIONS	REVISIONS	REVISIONS	REVISIONS
MARK	DESCRIPTION	DATE	BY
1	REVISED NOTES		
2	DOT REVIEW		
3	USE REVIEW		
4	FOR CONSTRUCTION		