


ROUTE	SECTION	COUNTY	TOTAL SHEETS	SHEET NUMBER
FAI 90/94	2005-018 T	COOK	12	5

CONTRACT 62942

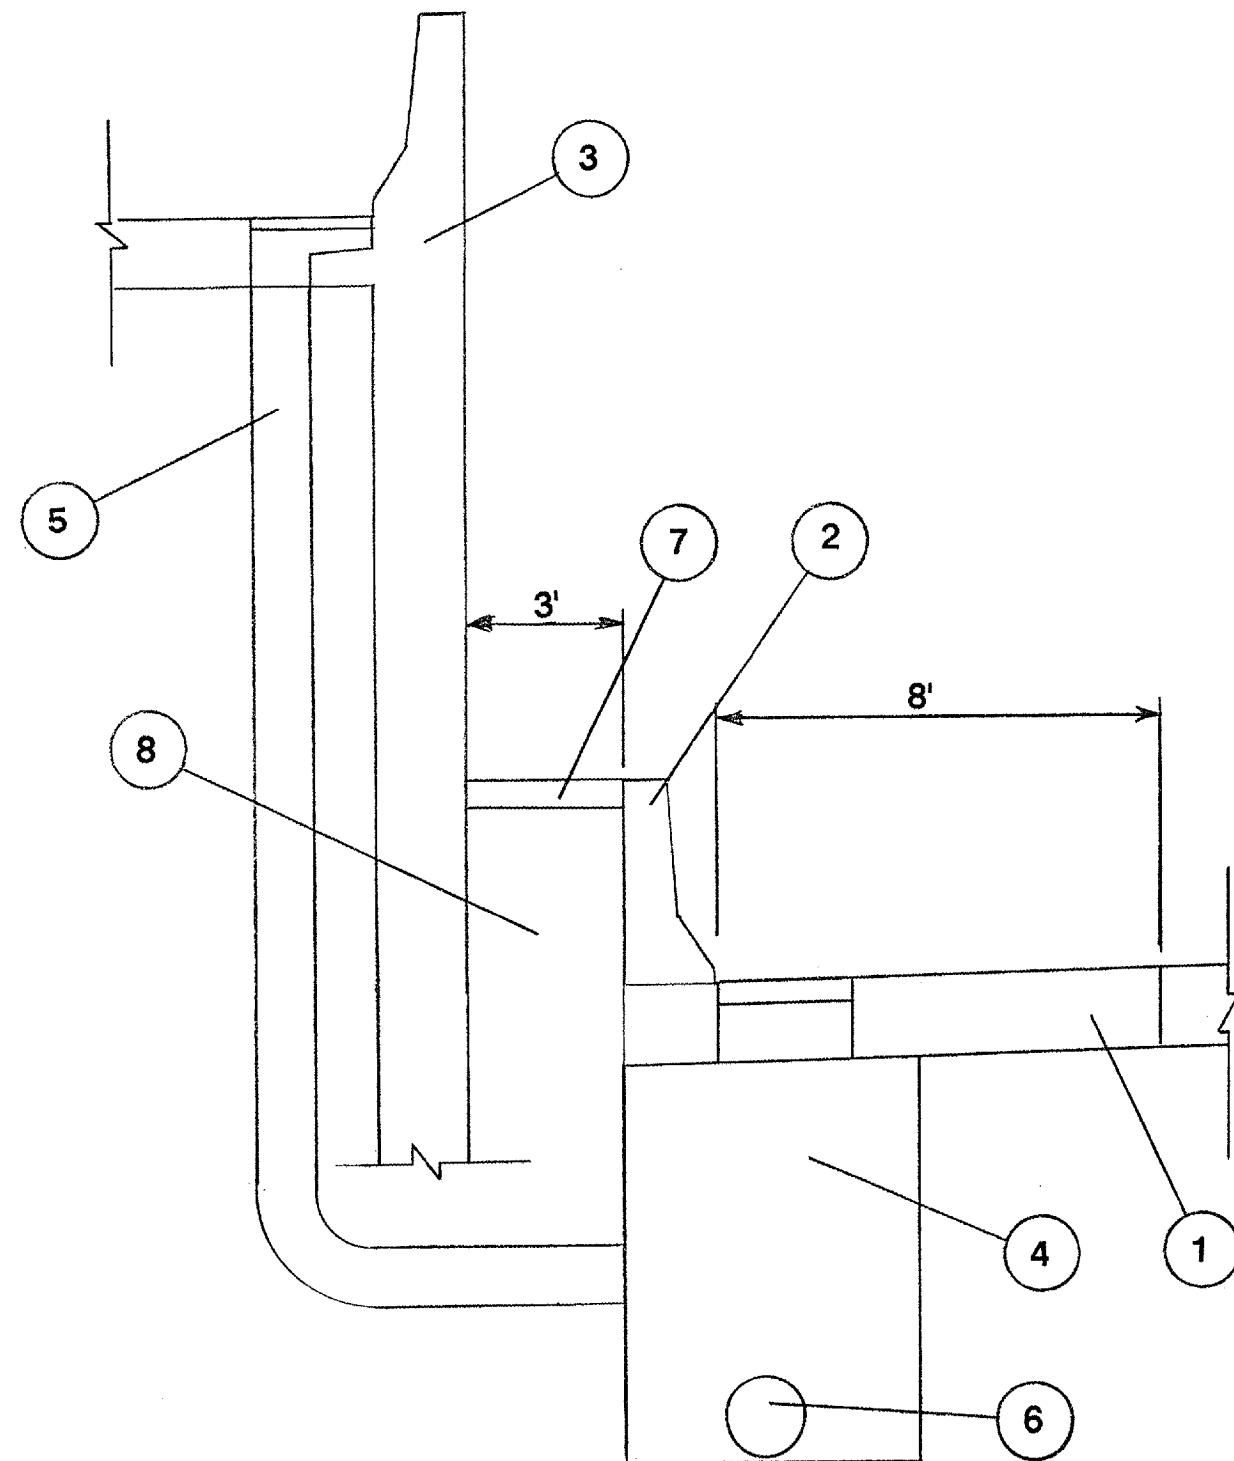

**LEGEND**

1. EXIST. P.C.C. SHOULDER
2. EXIST. CONCRETE BARRIER WALL
3. EXIST. RETAINING WALL
4. EXIST. 3'x4' CATCH BASIN (TO BE SEALED)
5. EXIST. R.T.R. PIPE, 10" (TO BE SEALED/REPAIRED)
6. EXIST 18" STORM SEWER
7. EXIST. / PROP. CONCRETE MEDIAN SURFACE, 4"
8. EXIST. / PROP. SAND BACKFILL

ILLINOIS DEPARTMENT OF TRANSPORTATION

**TYPICAL SECTION**