
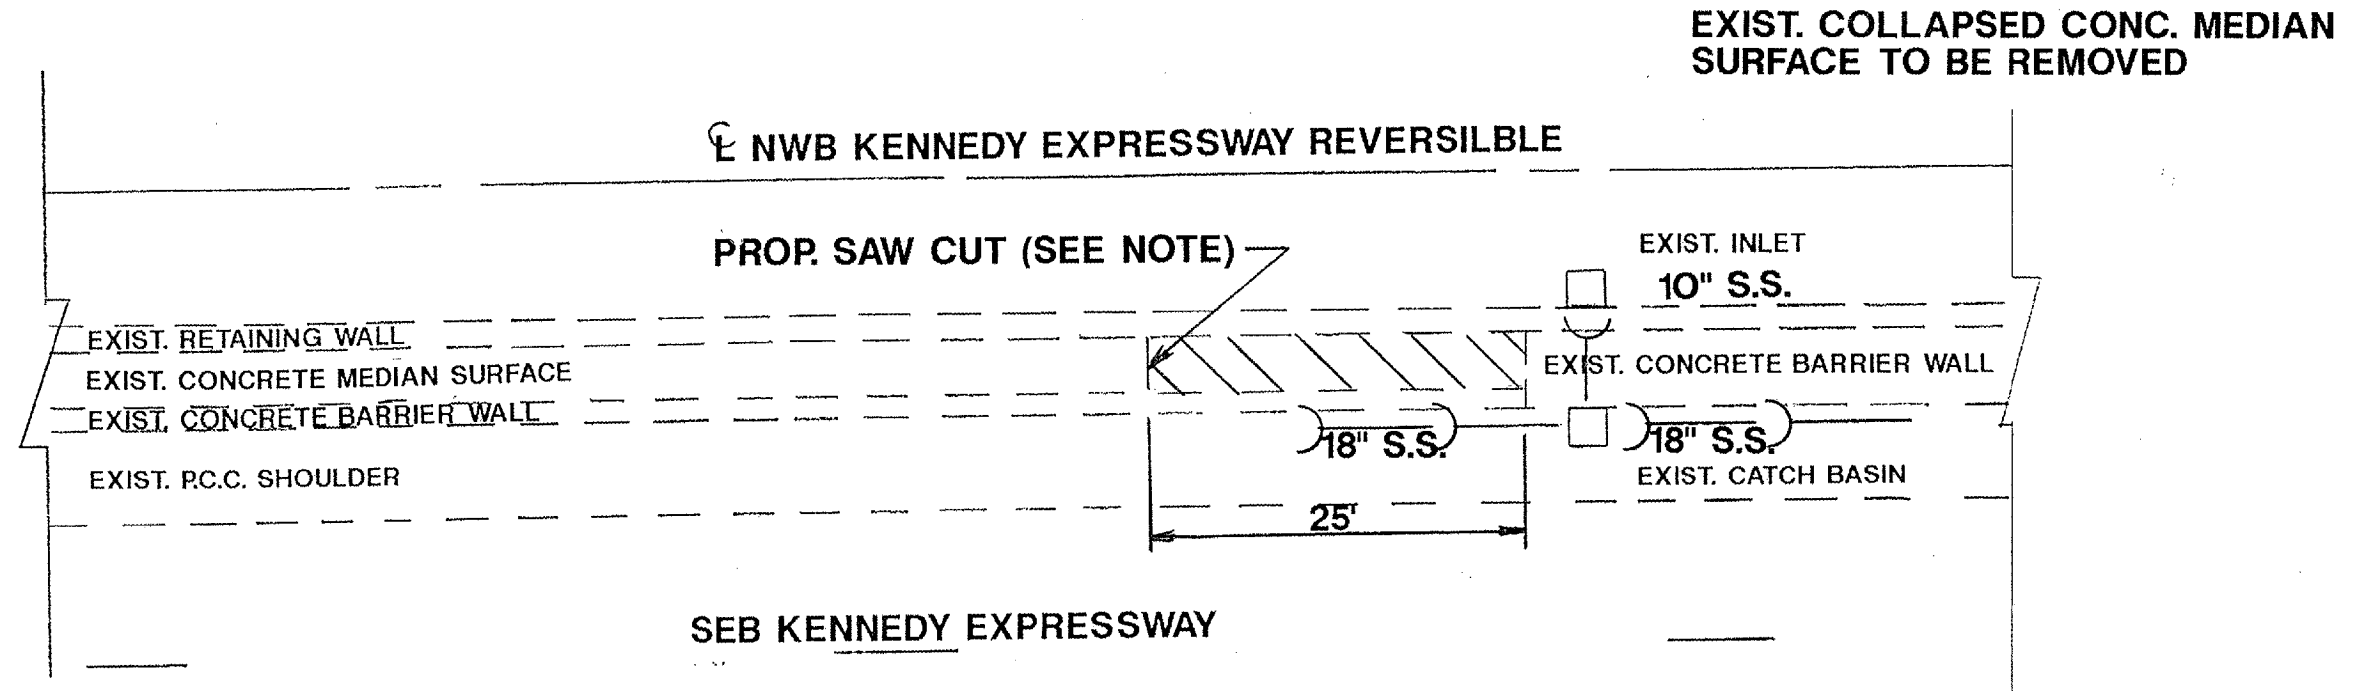


ROUTE	SECTION	COUNTY	TOTAL SHEETS	SHEET NUMBER
FAI 90/94	2005-018 T	COOK	12	6

CONTRACT 62942

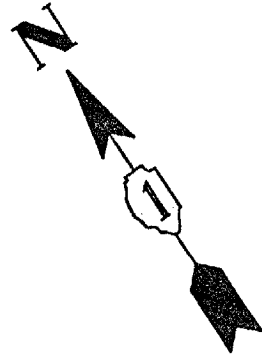

NOTE:
INCLUDED IN THE COST OF CONCRETE REMOVAL

ILLINOIS DEPARTMENT OF TRANSPORTATION
EXIST. PLAN SHEET