
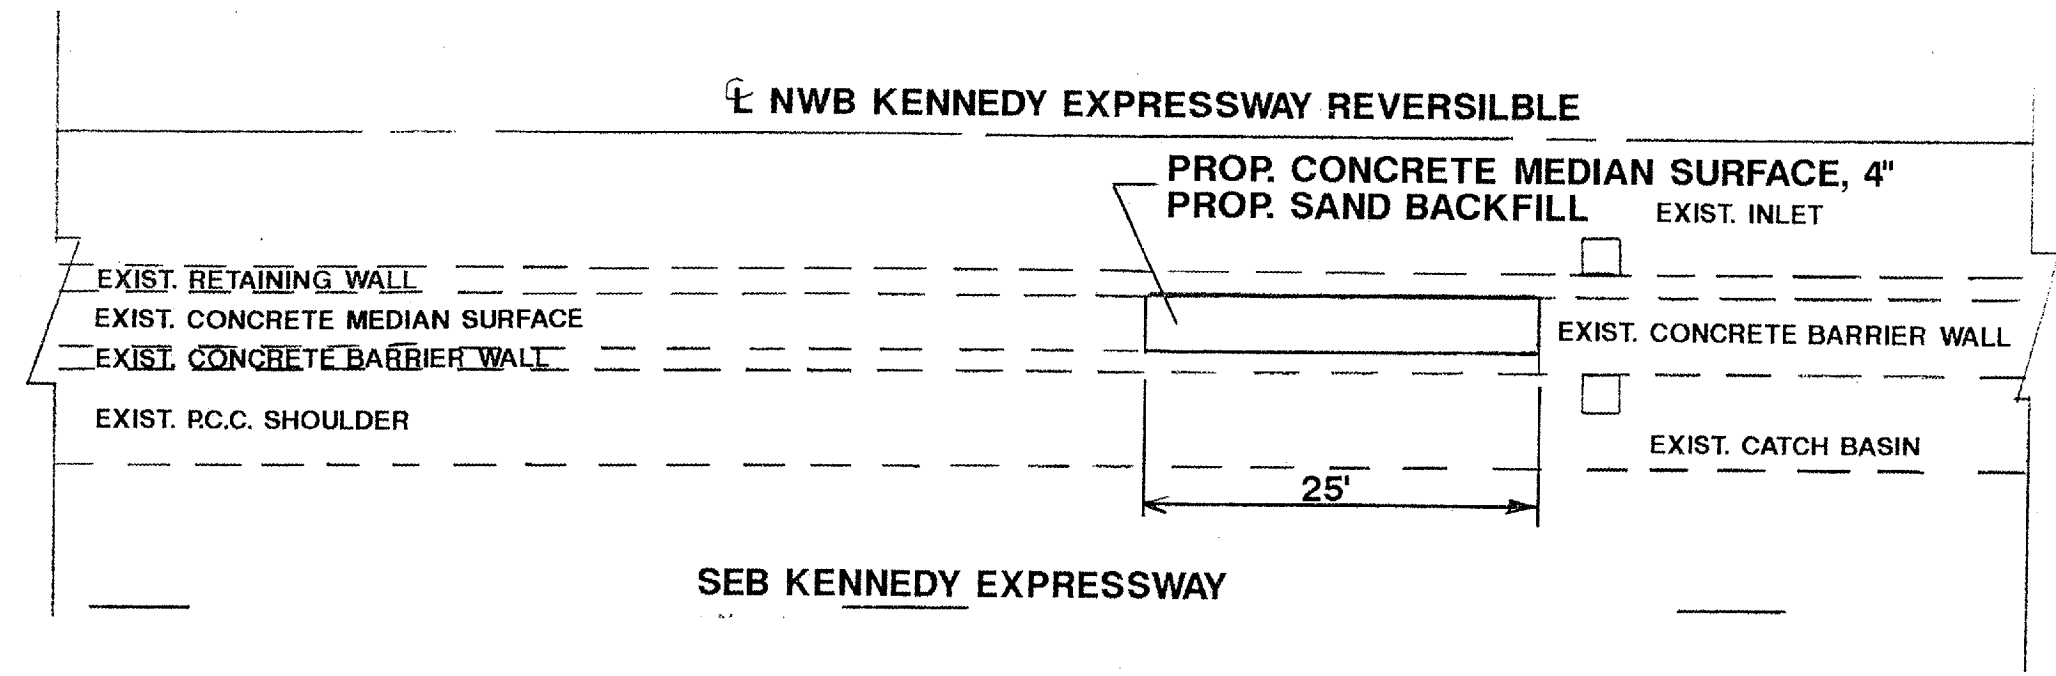


ROUTE	SECTION	COUNTY	TOTAL SHEETS	SHEET NUMBER
FAI 90/94	2005-018 T	COOK	12	7

CONTRACT 62942

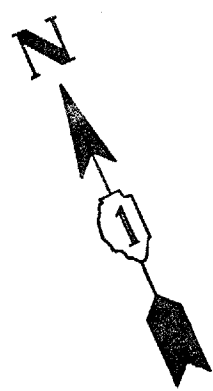

ILLINOIS DEPARTMENT OF TRANSPORTATION

**PROP. PLAN SHEET**