
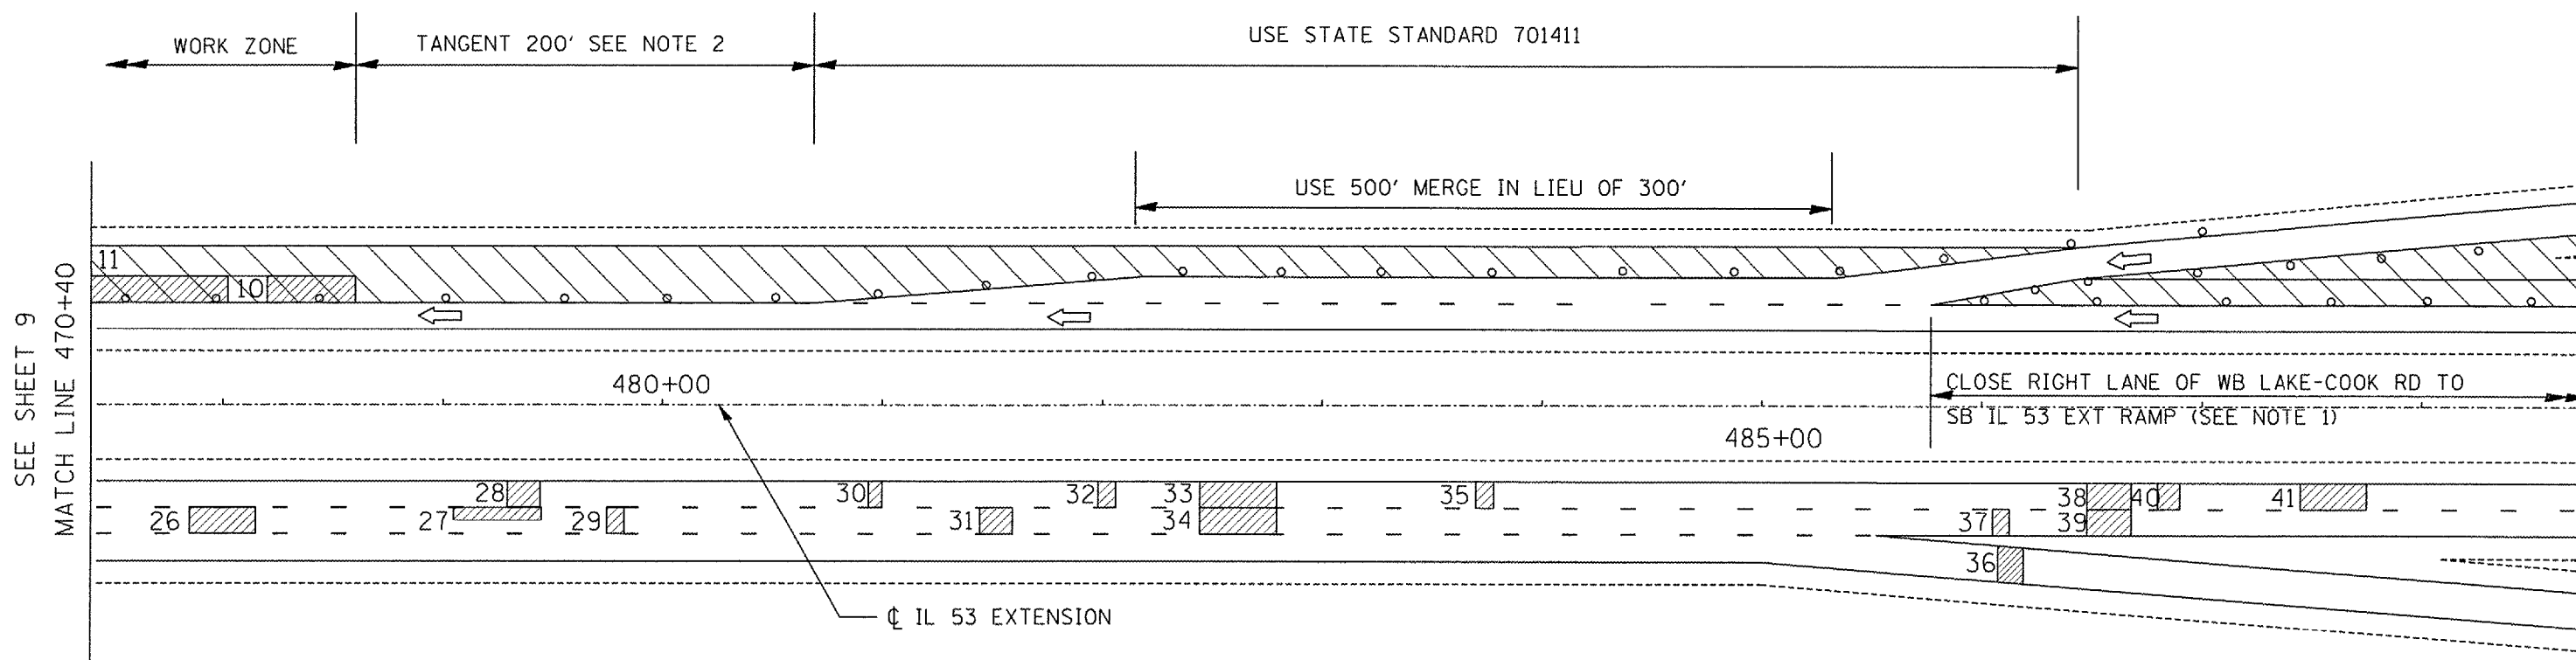


ROUTE	SECTION	COUNTY	TOTAL SHEETS	SHEET NUMBER
FAP 342	530 CRC-PP	COOK	16	10

CONTRACT 62962

### SOUTHBOUND STAGE II DETAIL

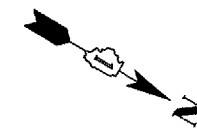

NOTE 1: USE DIRECTION INDICATOR BARRICADES WITH STEADY BURNING MONODIRECTIONAL LIGHTS @ 50' CTS

NOTE 2: USE TYPE II BARRICADES, DRUMS OR VERTICAL BARRICADES WITH STEADY BURNING MONODIRECTIONAL LIGHTS @ 50' CTS

ILLINOIS DEPARTMENT OF  
TRANSPORTATION

TRAFFIC CONTROL DETAILS  
IL ROUTE 53 EXTENSION  
3 OF 3