



F.A.P. RTE.	SECTION	COUNTY	TOTAL SHEETS	SHEET NO.
301		STEPHENSON	290	13
STA.	TO STA.			
FED. ROAD DIST. NO. 2 ILLINOIS FED. AID PROJECT				

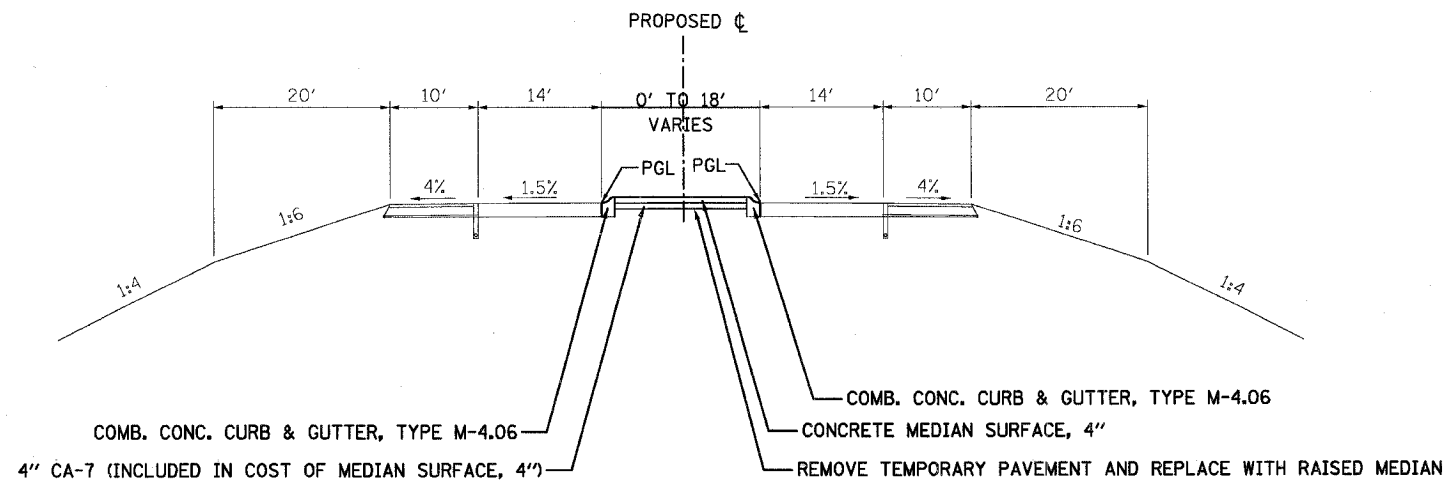

IL ROUTE 75 TYPICAL CROSS SECTION (RAISED MEDIAN)

STATION 32+00 TO STATION 34+00

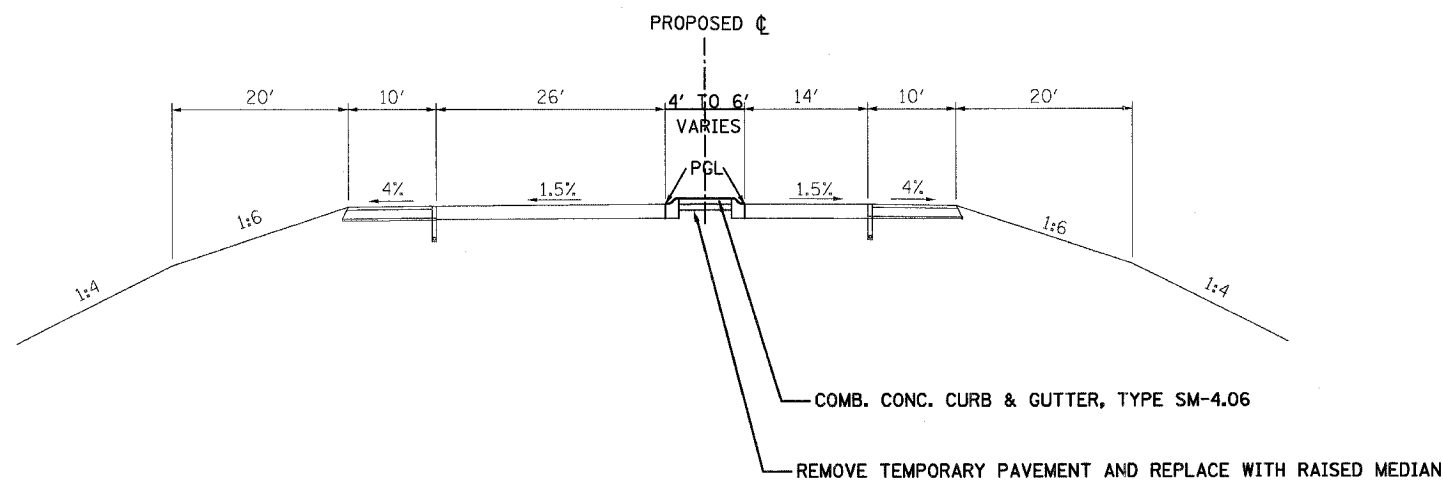

IL ROUTE 75 TYPICAL CROSS SECTION (RAISED MEDIAN)

STATION 35+56 TO STATION 36+45

STRUCTURAL DESIGN INFORMATION (RIGID PAVEMENT)

DESIGN PERIOD: 20 YEARS

STRUCTURAL DESIGN TRAFFIC: YEAR 1997
 PV = 3,306 SU = 114 MU = 380

ROAD/STREET CLASSIFICATION: CLASS II

PERCENT OF STRUCTURAL TRAFFIC IN DESIGN LANE:
 P = 50% S = 50% M = 50%

TRAFFIC FACTOR: TF = 5.51

MINIMUM SOIL SUPPORT:
 IBR = 3.1 (STA. 23+25 TO 58+00)

REVISIONS	
NAME	DATE

ILLINOIS DEPARTMENT OF TRANSPORTATION
 DISTRICT NO.2 DIXON

IL ROUTE 75
 TYPICAL SECTION

SCALE: VERT. N.T.S.
 HORIZ. N.T.S.
 DATE 7/15/05

DRAWN BY JUS
 CHECKED BY JLC