


F.A.P. RTE.	SECTION	COUNTY	TOTAL SHEETS	SHEET NO.
301		STEPHENSON	290	19
STA.		TO STA.		
FED. ROAD DIST. NO. 2		ILLINOIS FED. AID PROJECT		

U.S. ROUTE 20

POINT DESCRIPTION	PI		PC		PT		COMMENT
	NORTHING	EASTING	NORTHING	EASTING	NORTHING	EASTING	
POT	2,060,337.1812	2,440,687.3049					1666+43.58
US20-240A	2,060,121.8320	2,445,938.8507	2,060,136.3695	2,445,584.3348	2,060,129.2221	2,446,293.5876	

HENDERSON ROAD

POINT DESCRIPTION	PI		PC		PT		COMMENT
	NORTHING	EASTING	NORTHING	EASTING	NORTHING	EASTING	
POT	2,059,154.7777	2,446,708.9270					10+00.00
POT	2,061,654.0068	2,446,646.8478					35+00.00

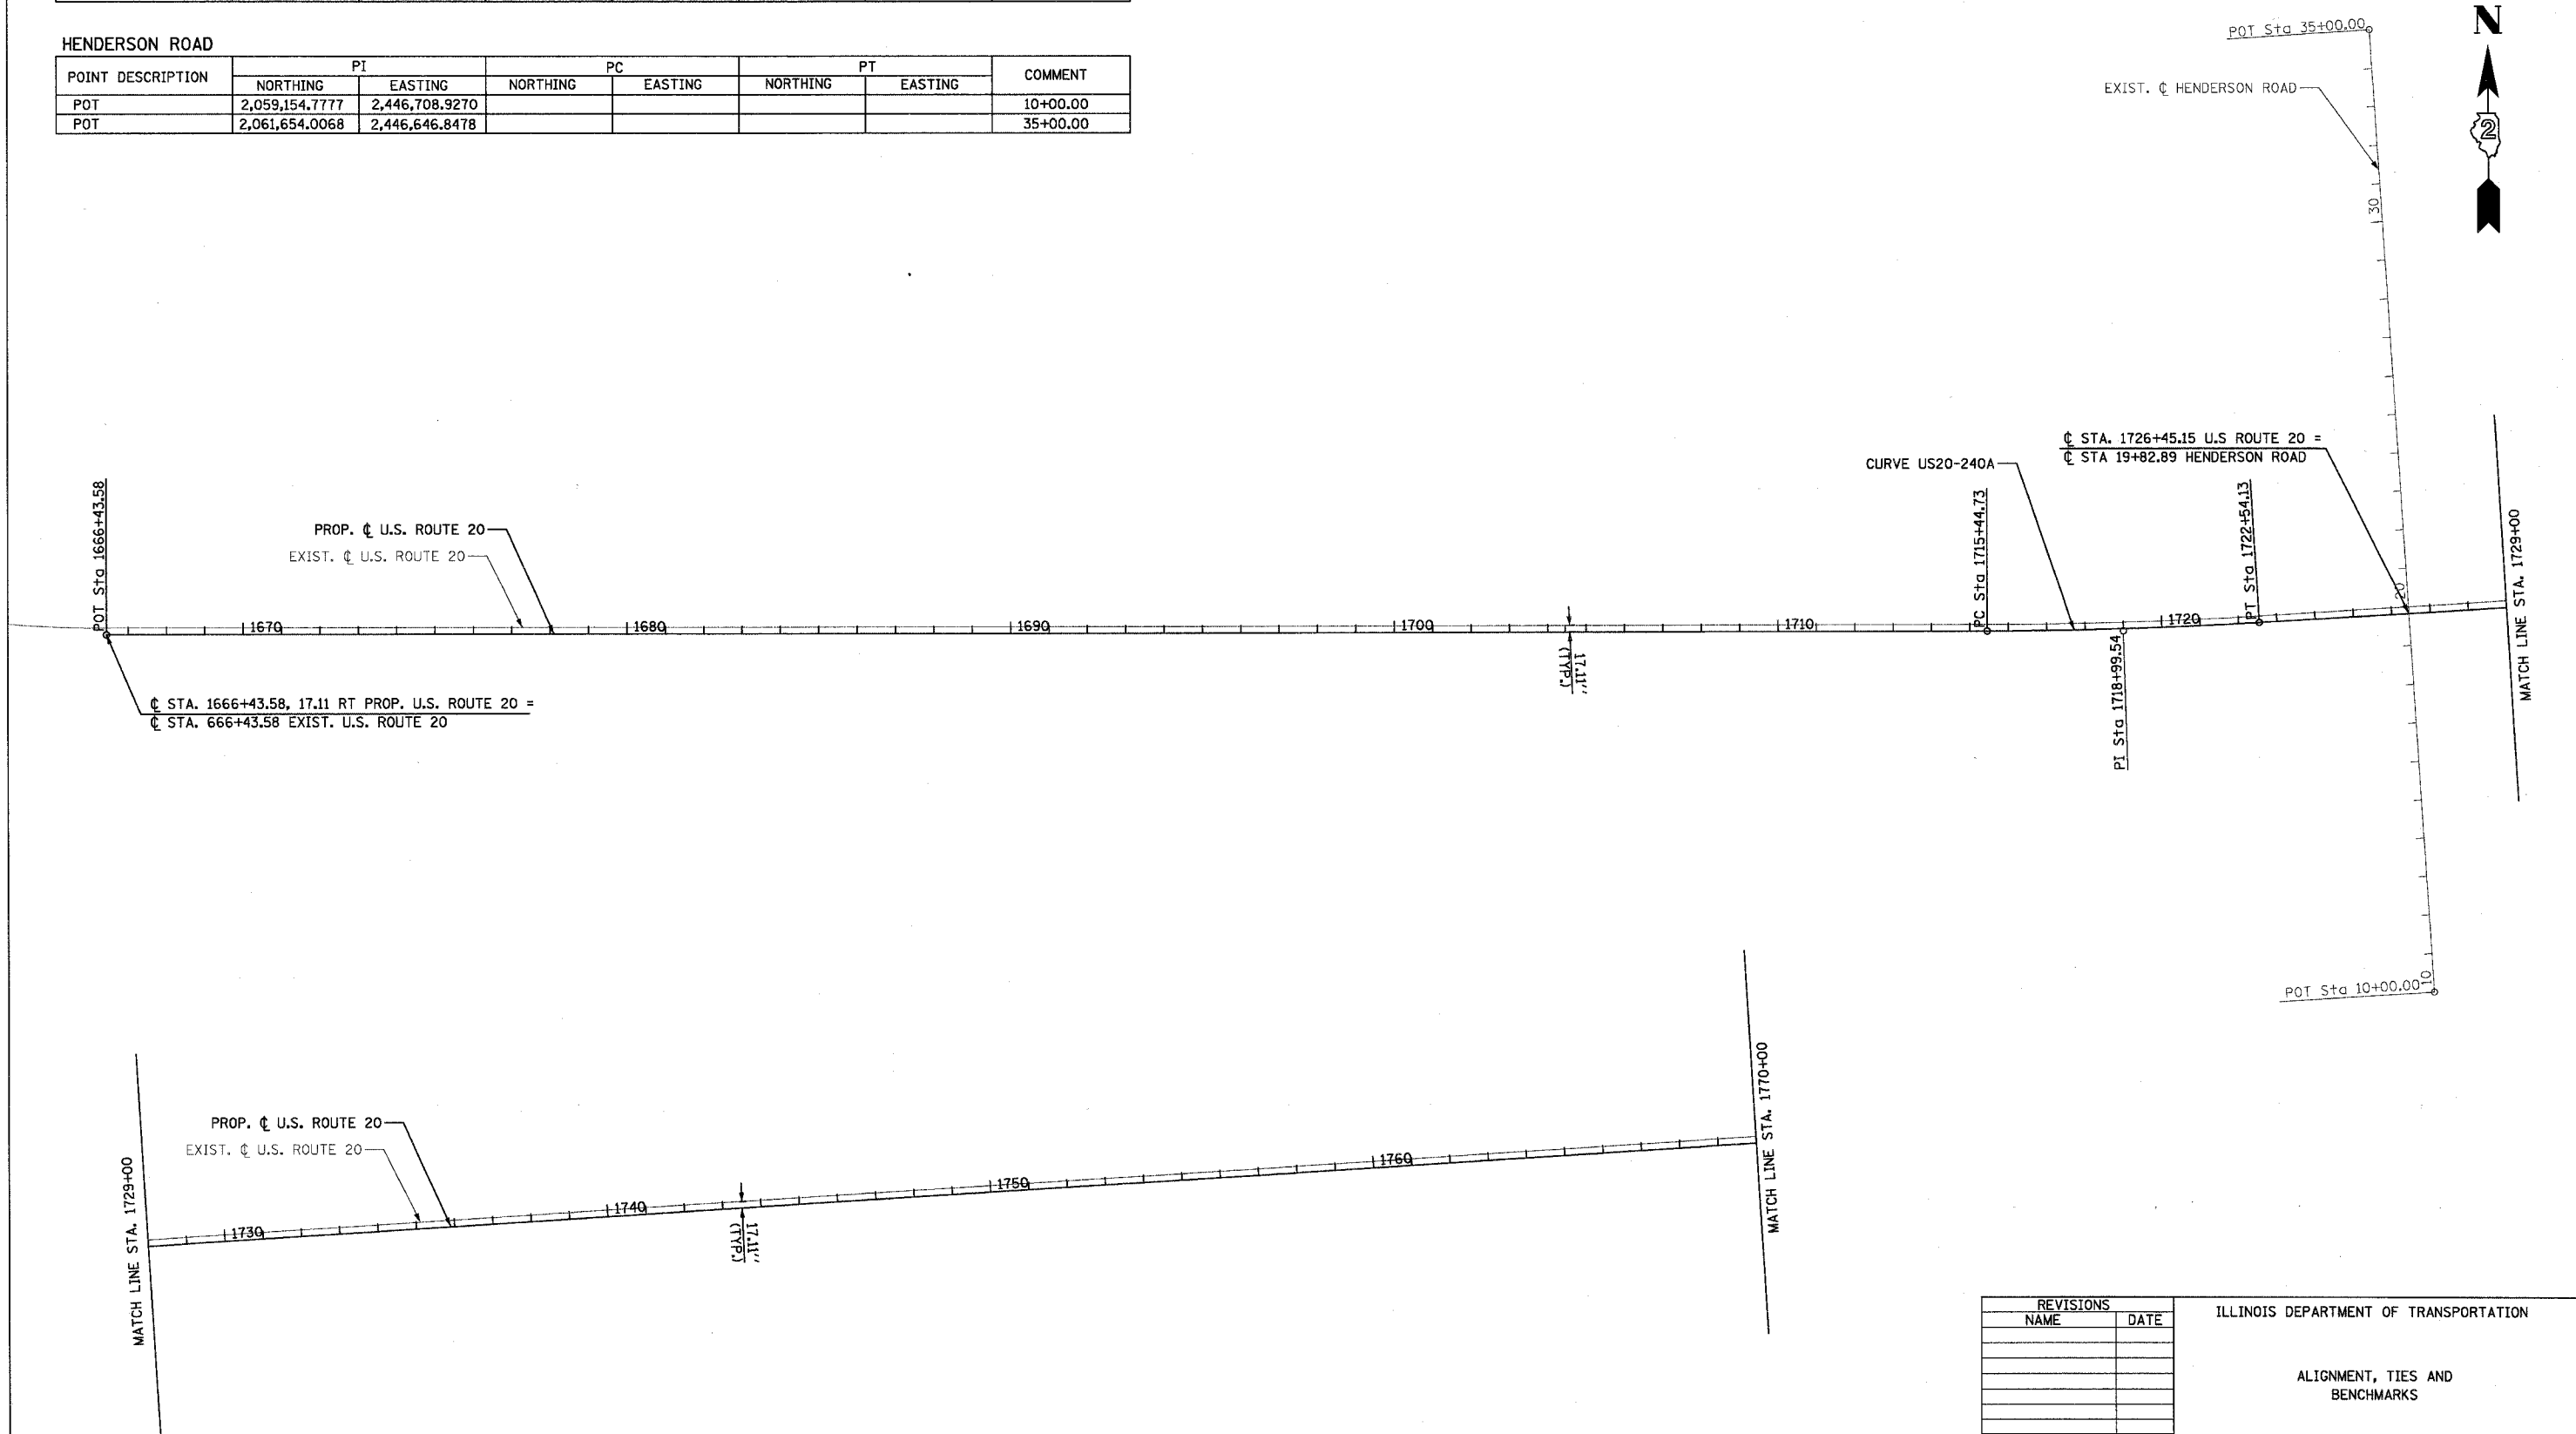

REVISIONS	
NAME	DATE

ILLINOIS DEPARTMENT OF TRANSPORTATION

ALIGNMENT, TIES AND BENCHMARKS

SCALE: VERT. 1" = 200'  
 HORIZ. 1" = 200'  
 DATE 7/15/05

DRAWN BY MBT  
 CHECKED BY RP