


CONTRACT NO. 64577				
F.A.P. RTE.	SECTION	COUNTY	TOTAL SHEETS	SHEET NO.
301	*	STEPHENSON	290	43
STA.		TO STA.		
FED. ROAD DIST. NO. 2		ILLINOIS	FED. AID PROJECT	
• 177-3, 4, 4-D-1				

# OVERALL PROJECT LAYOUT

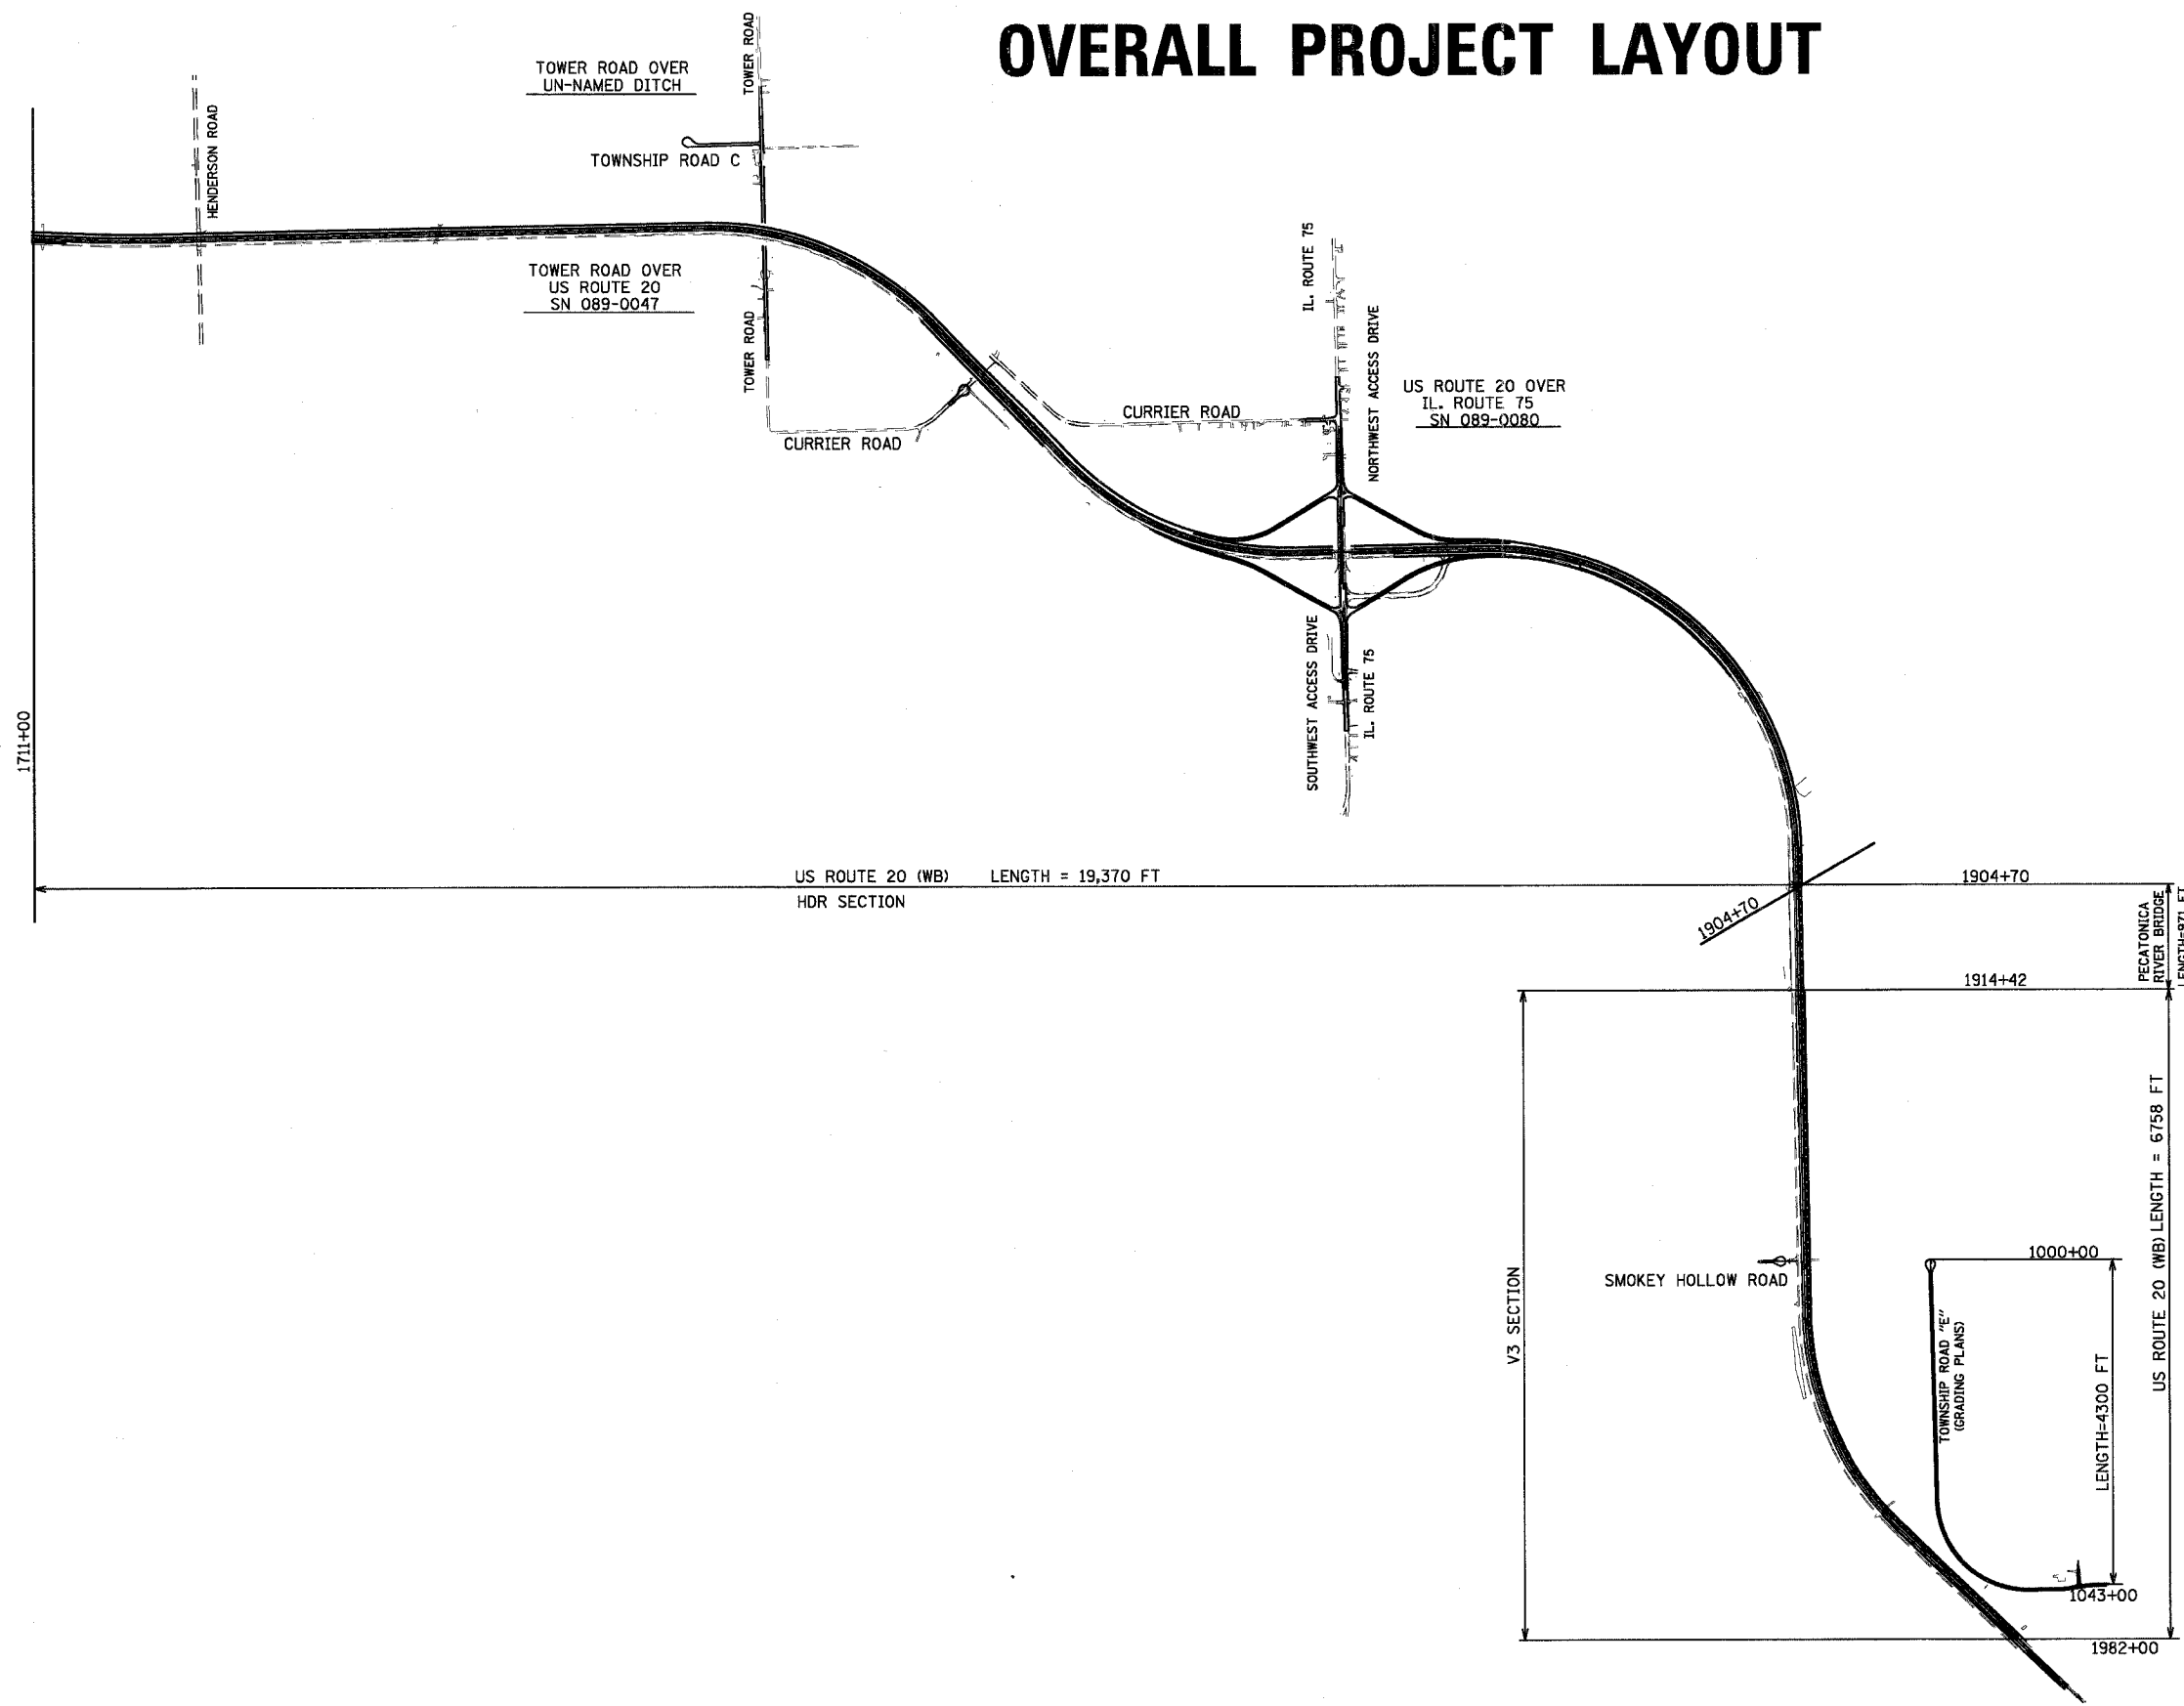

REVISIONS	
NAME	DATE

ILLINOIS DEPARTMENT OF TRANSPORTATION

**OVERALL PROJECT LAYOUT**

**US ROUTE 20**

SCALE: VERT. N/A  
 HORIZ. 1"=800"

DATE 10/28/05

DRAWN BY TVN  
 CHECKED BY