
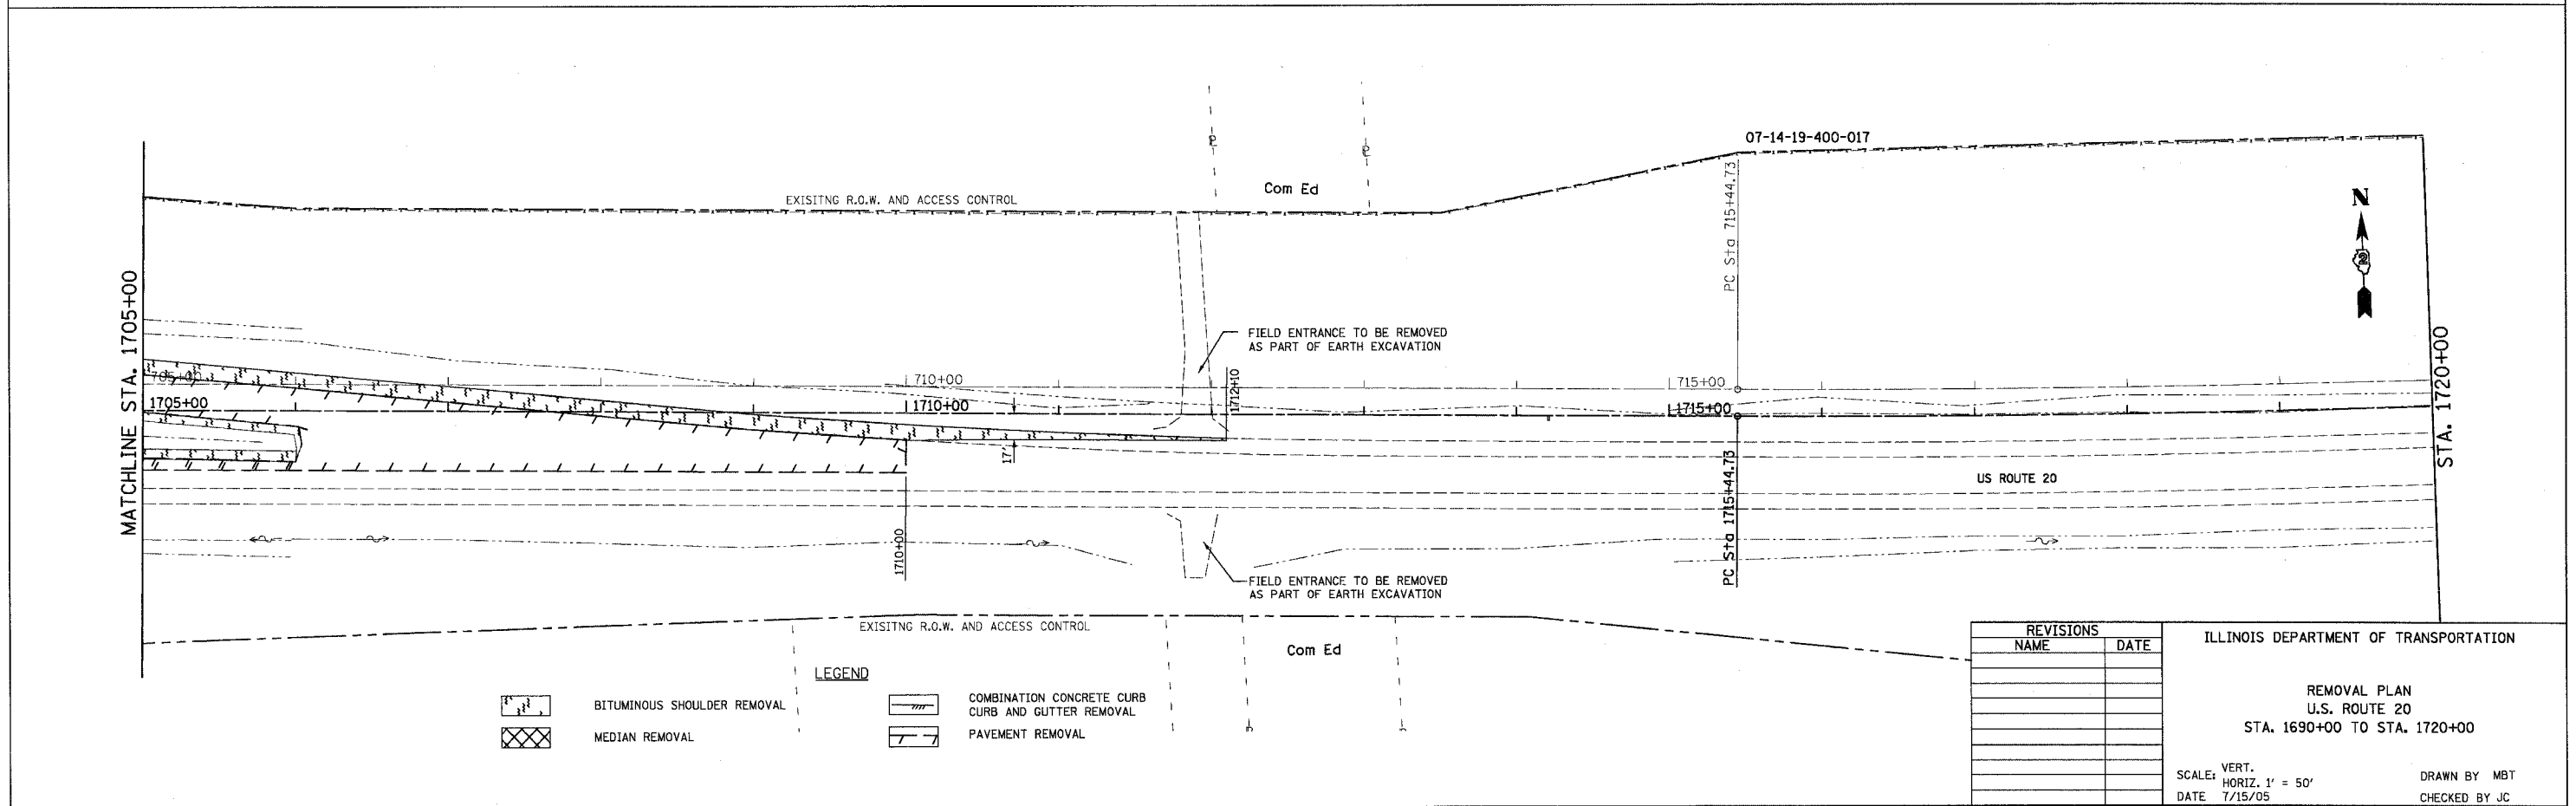
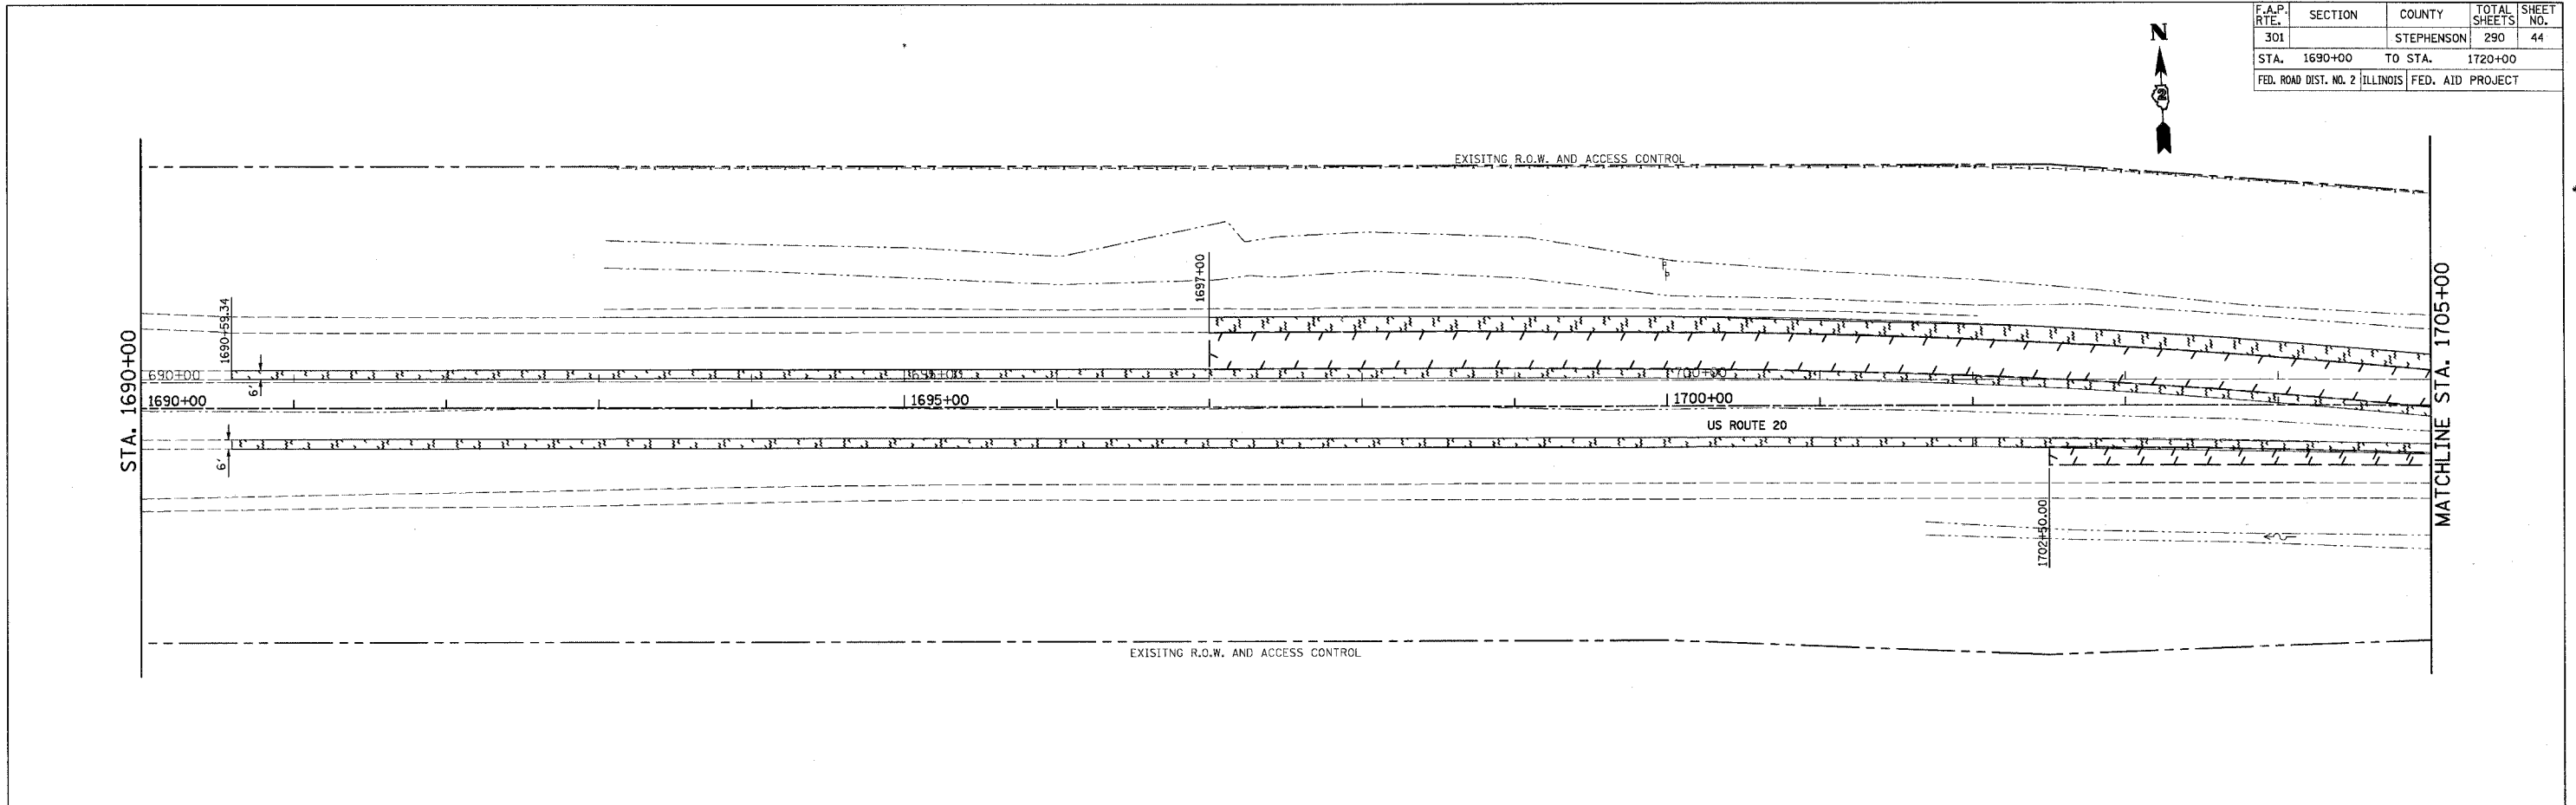


CONTRACT NO. 64577

F.A.P. RTE.	SECTION	COUNTY	TOTAL SHEETS	SHEET NO.
301		STEPHENSON	290	44
STA. 1690+00		TO STA. 1720+00		
FED. ROAD DIST. NO. 2 ILLINOIS FED. AID PROJECT				

 

**LEGEND**

	BITUMINOUS SHOULDER REMOVAL		COMBINATION CONCRETE CURB CURB AND GUTTER REMOVAL
	MEDIAN REMOVAL		PAVEMENT REMOVAL

REVISIONS	
NAME	DATE

ILLINOIS DEPARTMENT OF TRANSPORTATION

REMOVAL PLAN  
U.S. ROUTE 20  
STA. 1690+00 TO STA. 1720+00

SCALE: VERT. 1" = 50'  
DATE 7/15/05

DRAWN BY MBT  
CHECKED BY JC