
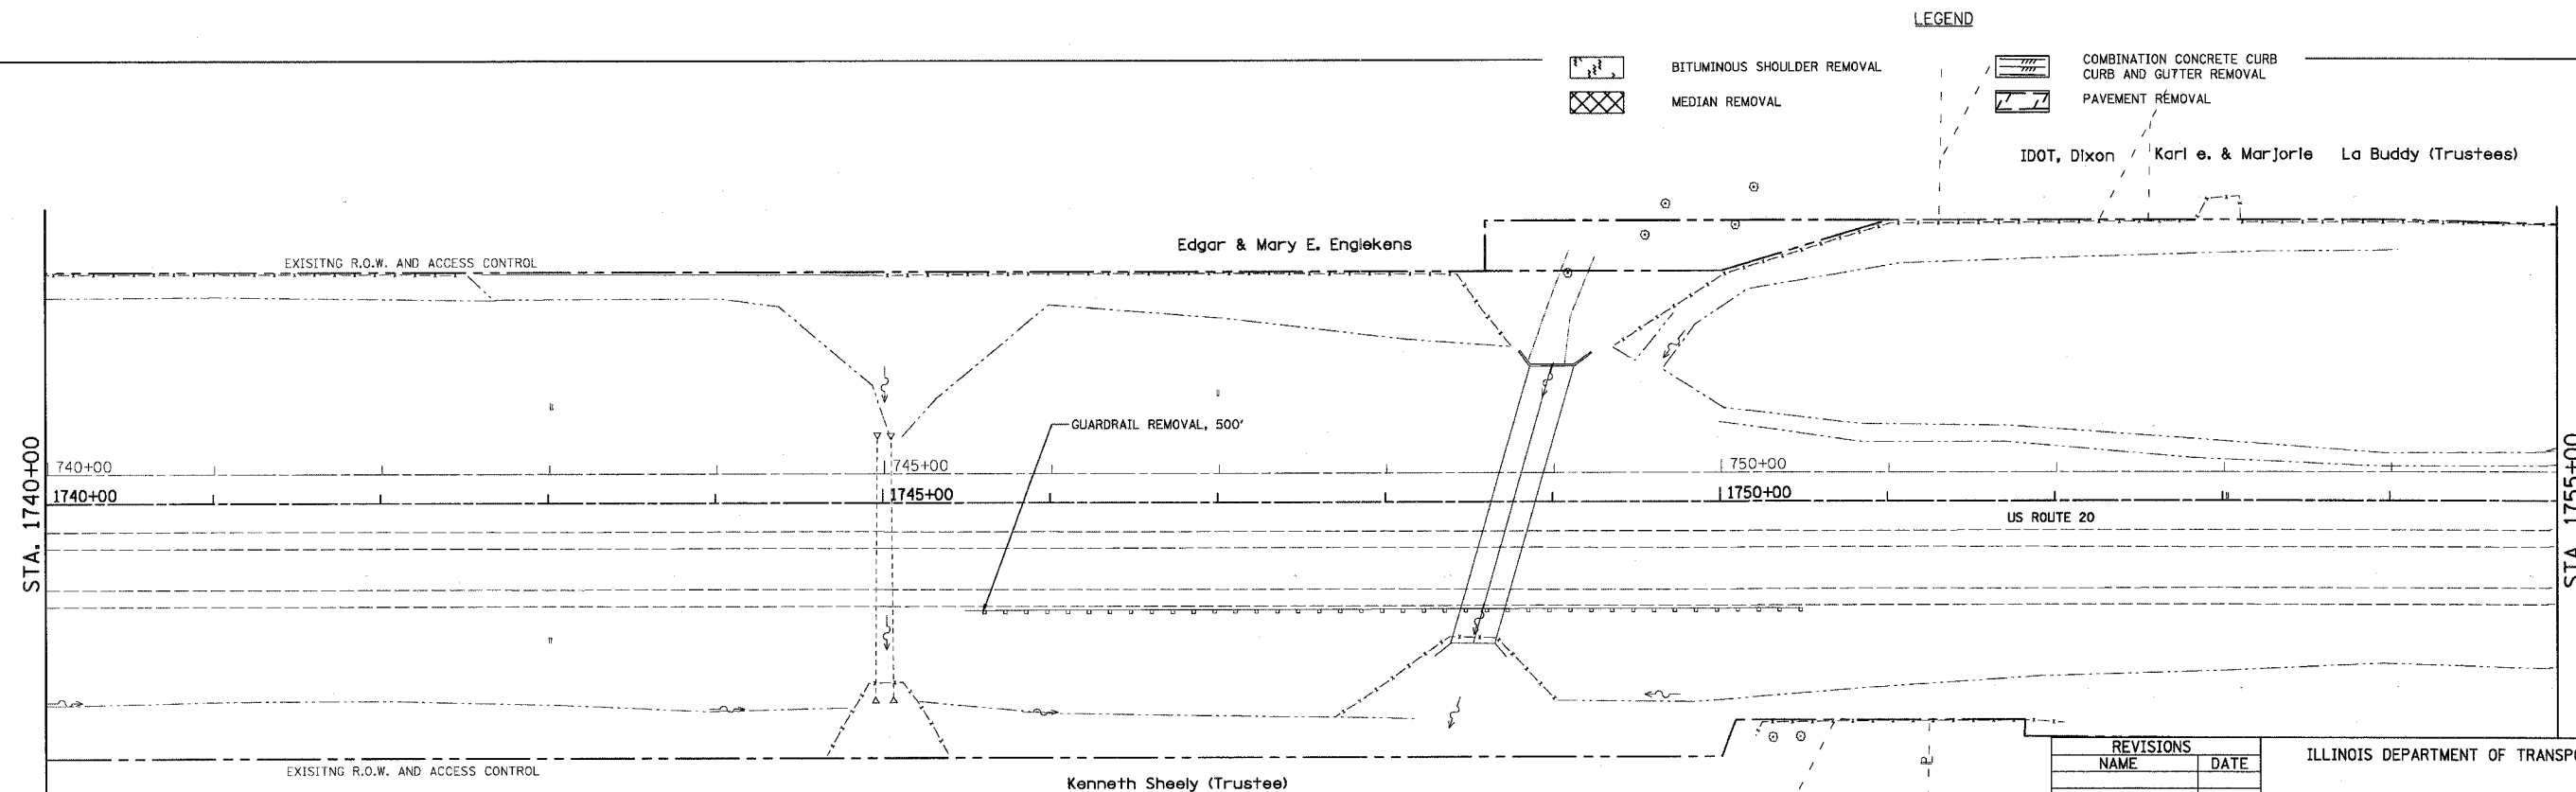


CONTRACT NO. 64577

F.A.P. RTE.	SECTION	COUNTY	TOTAL SHEETS	SHEET NO.
301		STEPHENSON	290	45
STA. 1720+00		TO STA. 1755+00		
FED. ROAD DIST. NO. 2 ILLINOIS FED. AID PROJECT				

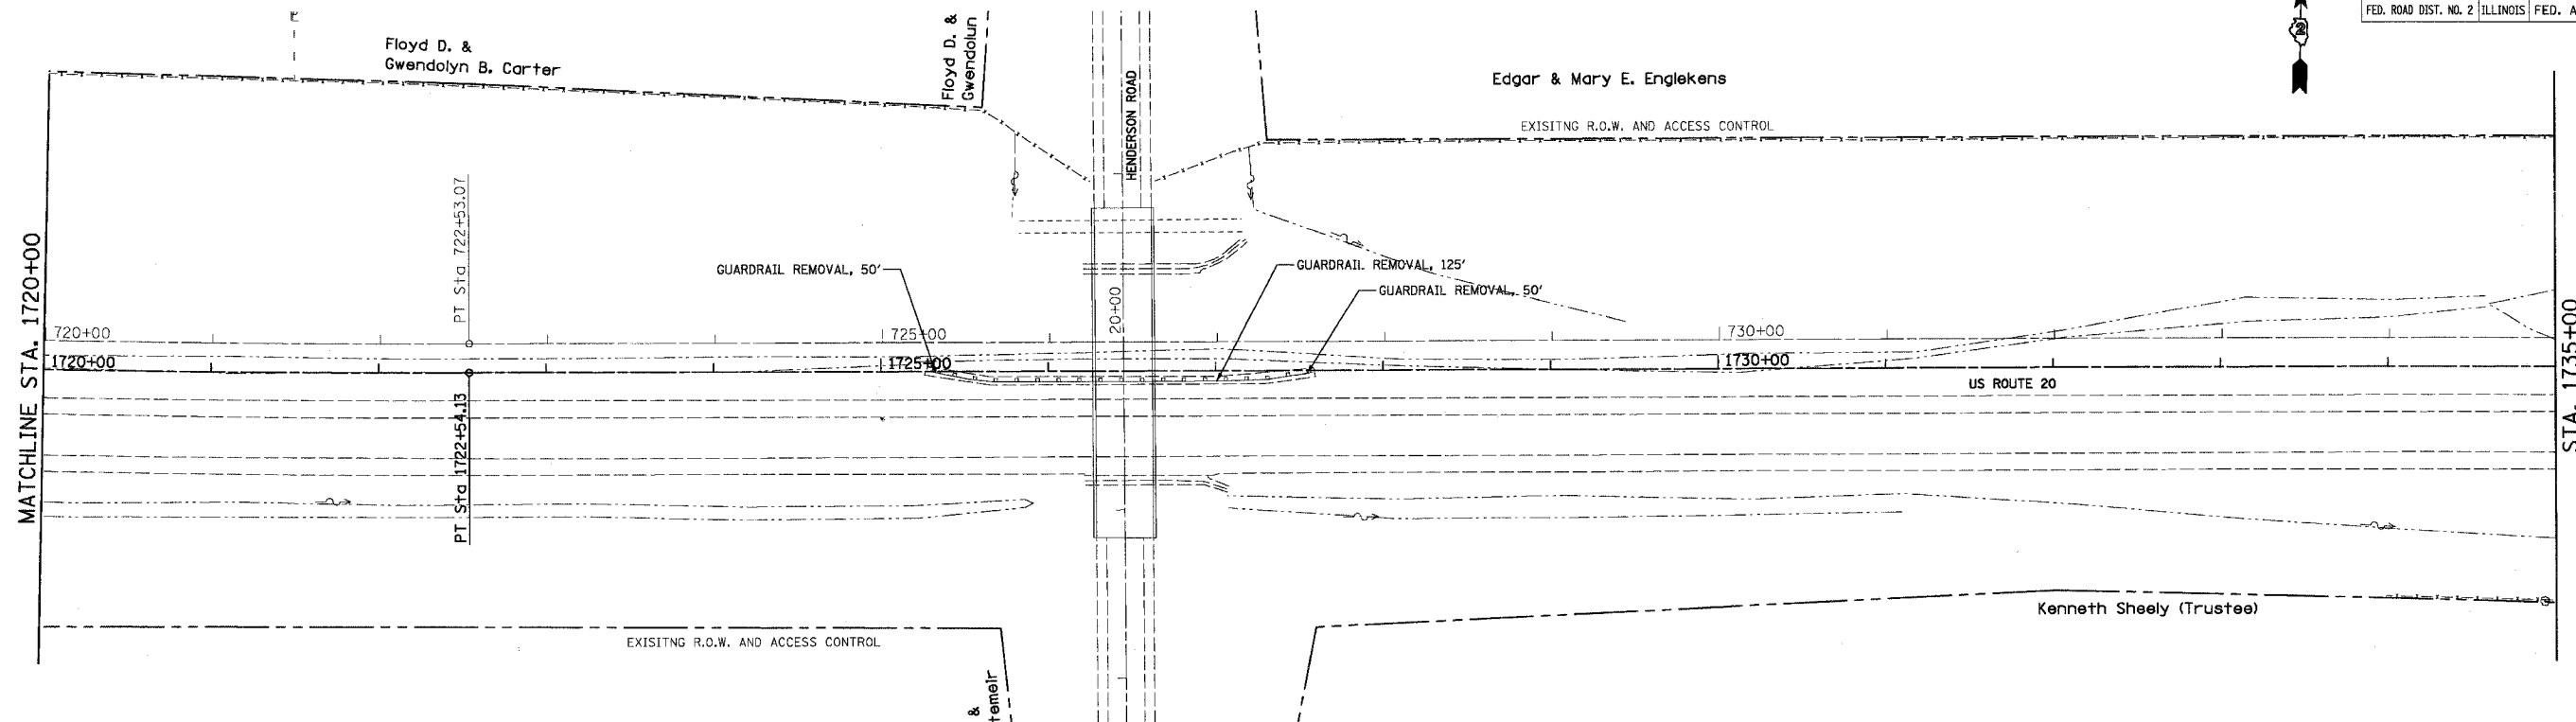

LEGEND

- BITUMINOUS SHOULDER REMOVAL
- MEDIAN REMOVAL
- COMBINATION CONCRETE CURB  
CURB AND GUTTER REMOVAL  
PAVEMENT REMOVAL

IDOT, Dixon Karl e. & Marjorie La Buddy (Trustees)



REVISIONS	
NAME	DATE

ILLINOIS DEPARTMENT OF TRANSPORTATION  
REMOVAL PLAN  
U.S. ROUTE 20  
STA. 1720+00 TO STA. 1755+00

SCALE: VERT. 1" = 20'  
HORIZ. 1" = 50'  
DATE 7/15/05  
DRAWN BY MBT  
CHECKED BY JC

07-14-20-326-003