


CONTRACT NO. 64577

F.A.P. RTE.	SECTION	COUNTY	TOTAL SHEETS	SHEET NO.
301		STEPHENSON	290	49
STA. 1847+00		TO STA. 1875+00		
FED. ROAD DIST. NO. 2 ILLINOIS FED. AID PROJECT				

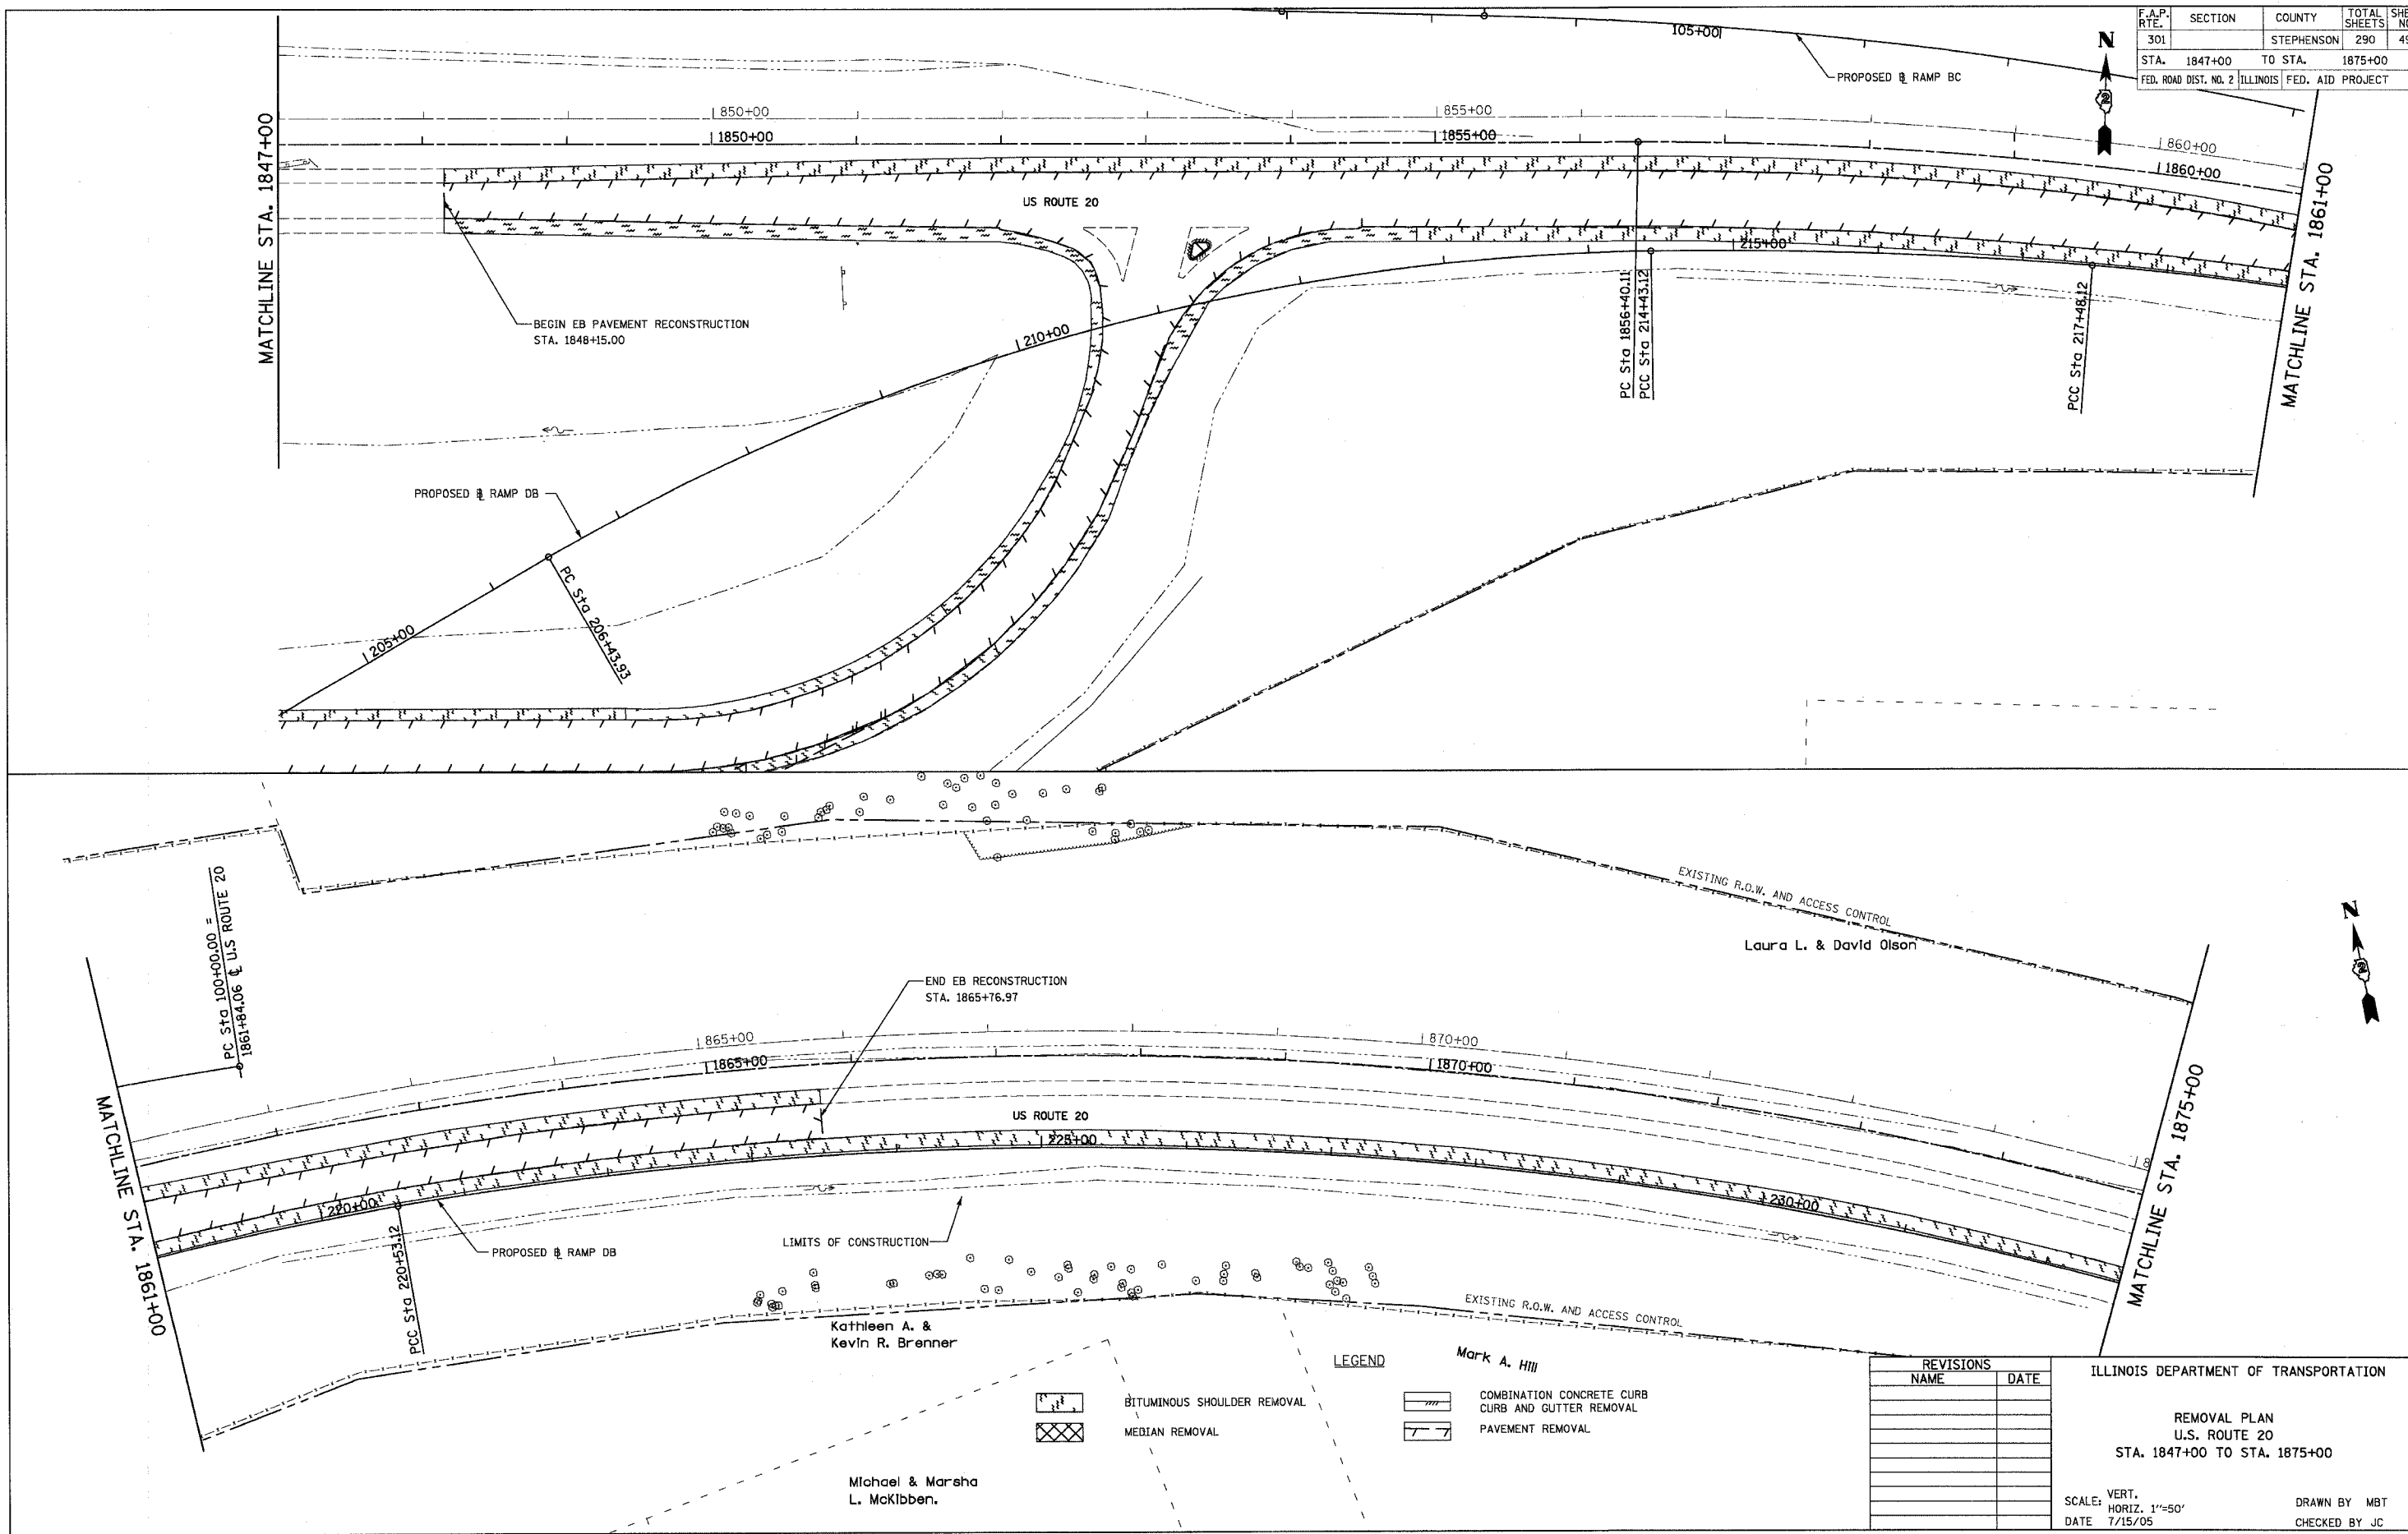

REVISIONS	
NAME	DATE

ILLINOIS DEPARTMENT OF TRANSPORTATION
 REMOVAL PLAN
 U.S. ROUTE 20
 STA. 1847+00 TO STA. 1875+00
 SCALE: VERT. 1"=50'
 HORIZ. 1"=50'
 DATE 7/15/05
 DRAWN BY MBT
 CHECKED BY JC