
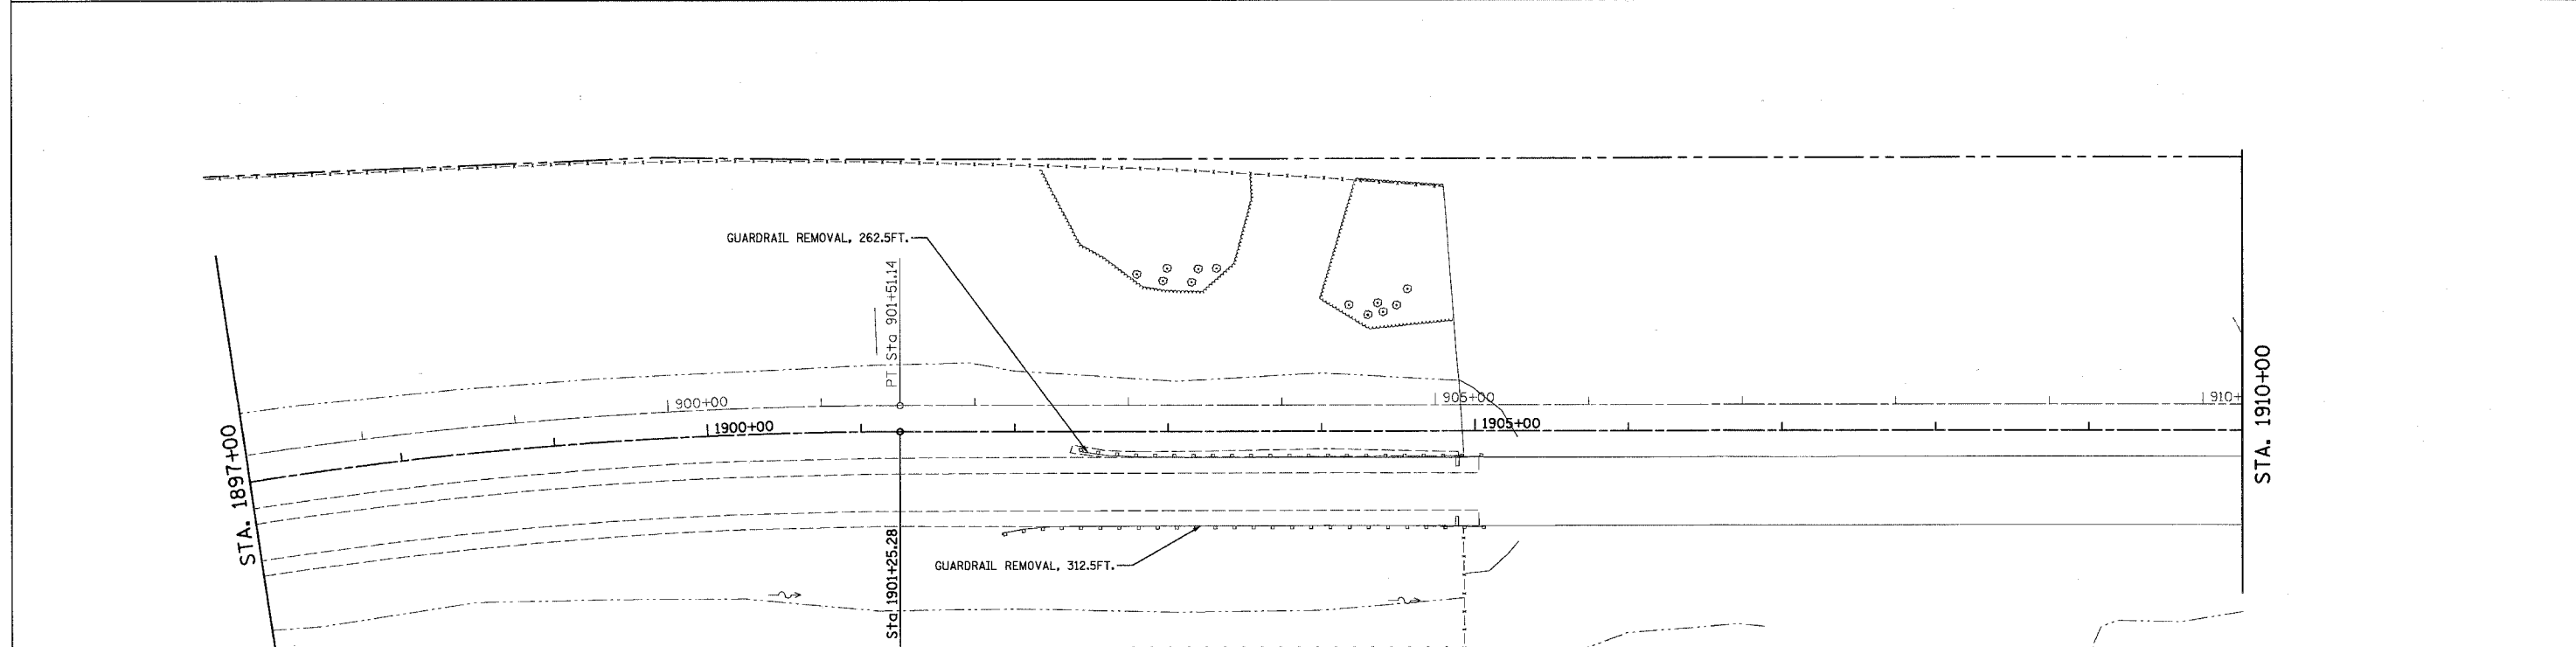


CONTRACT NO. 64577

F.A.P. RTE.	SECTION	COUNTY	TOTAL SHEETS	SHEET NO.
301		STEPHENSON	290	50
STA. 1875+00		TO STA. 1910+00		
FED. ROAD DIST. NO. 2		ILLINOIS		FED. AID PROJECT

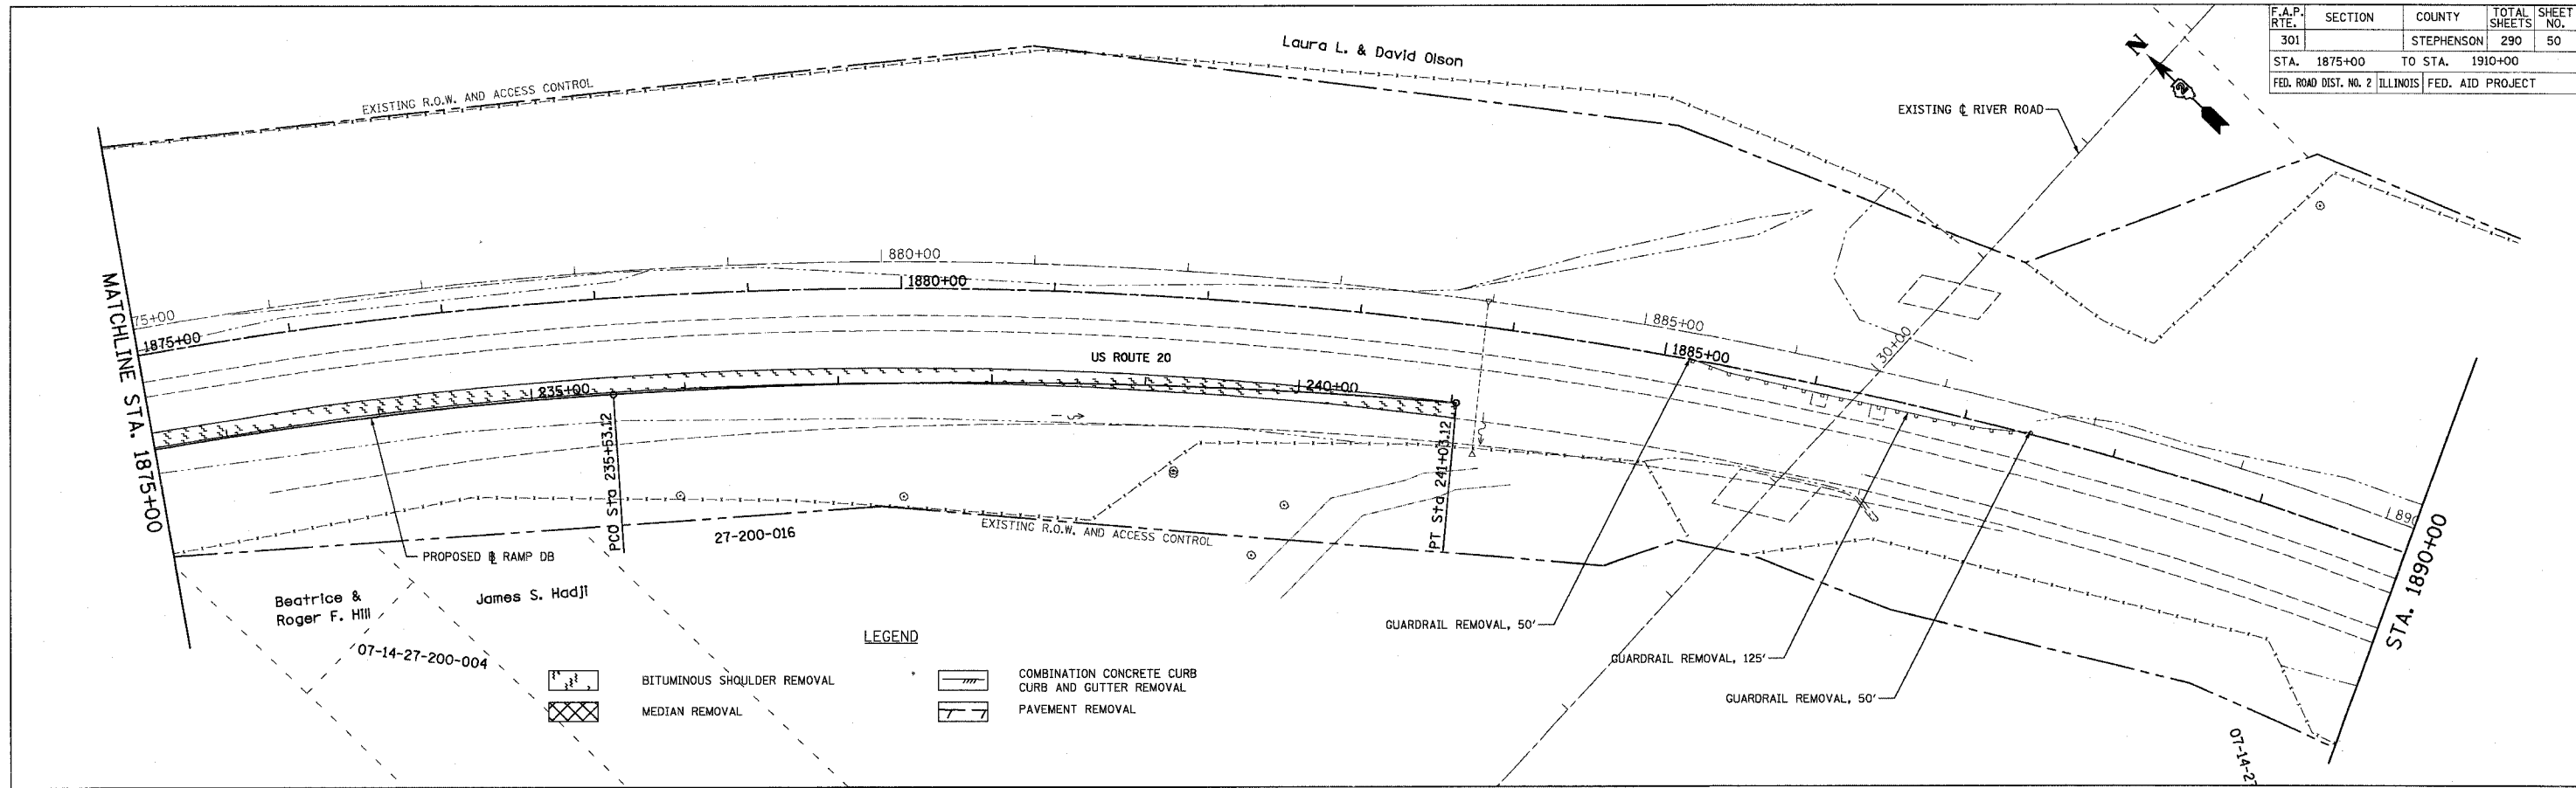

REVISIONS	
NAME	DATE

ILLINOIS DEPARTMENT OF TRANSPORTATION

REMOVAL PLAN
U.S. ROUTE 20
STA. 1875+00 TO STA. 1910+00

SCALE: VERT. 1" = 50'
DATE 7/15/05

DRAWN BY MBT
CHECKED BY JC