

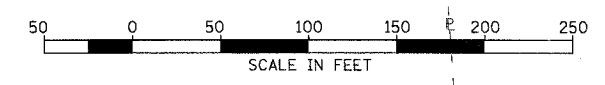


| F.A.P. RTE. | SECTION | COUNTY | TOTAL SHEETS | SHEET NO. |
|---|---------|-----------------|--------------|-----------|
| 301 | | STEPHENSON | 290 | 52 |
| STA. 1695+00 | | TO STA. 1710+00 | | |
| FED. ROAD DIST. NO. 2 ILLINOIS FED. AID PROJECT | | | | |

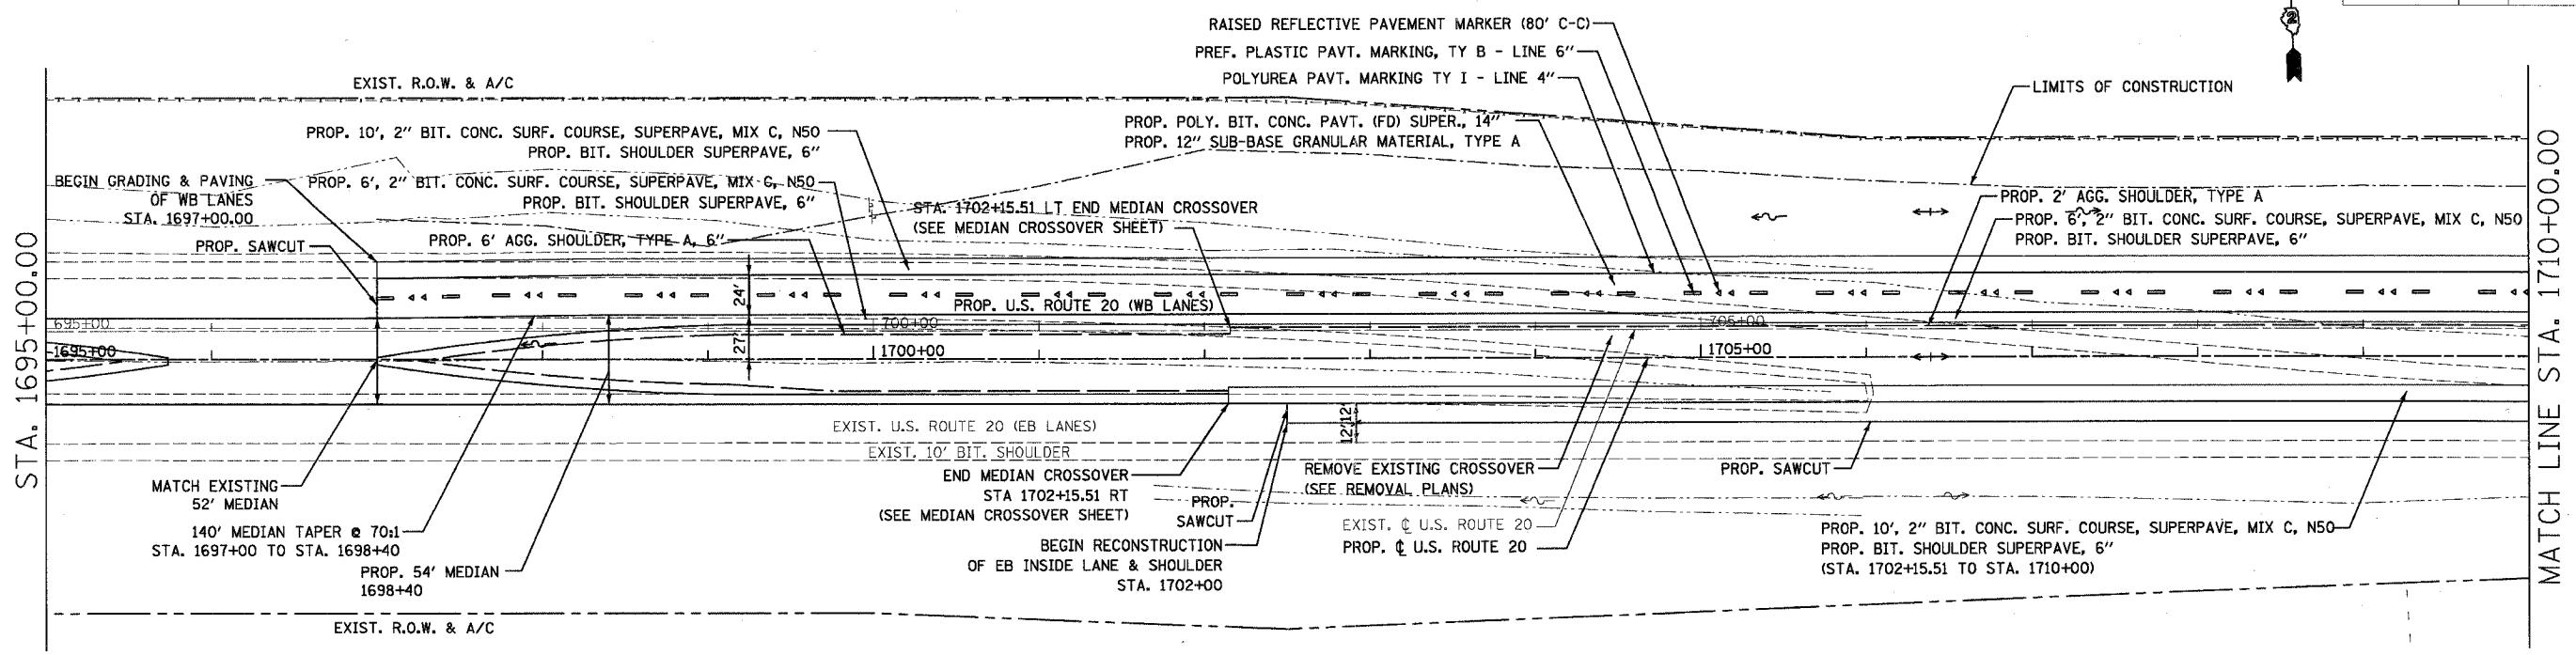

| | |
|-------------------|--------------|
| EXCAVATION (ADJ.) | 7086 CU YDS |
| EMBANKMENT | 1209 CU YDS |
| WASTE | 5877 CU YDS |
| TOPSOIL F&P | 10222 SQ YDS |

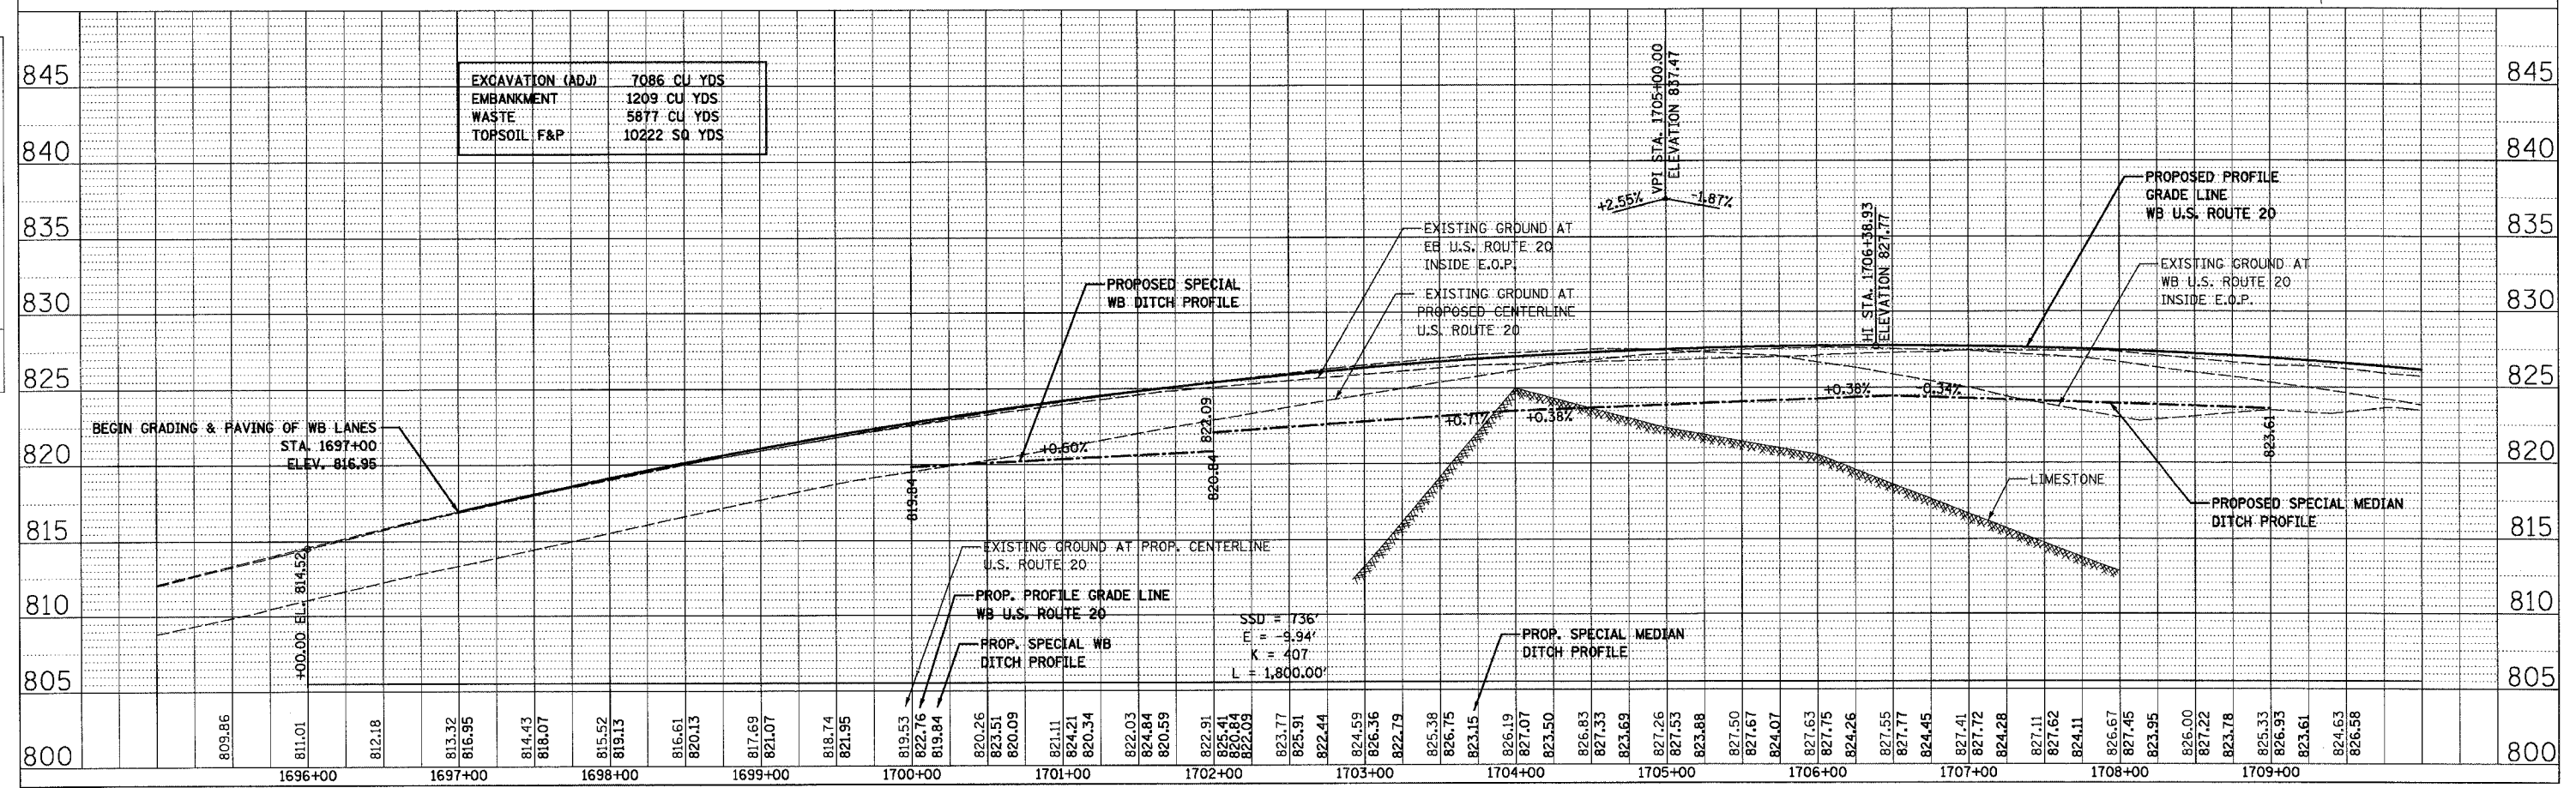

\\gpc01\paving\1\2266102.dwg 10/26/2005 11:48:23 AM