


F.A.P. RTE.	SECTION	COUNTY	TOTAL SHEETS	SHEET NO.
301		STEPHENSON	290	55
STA. 1740+00 TO STA. 1755+00		FED. ROAD DIST. NO. 2 ILLINOIS FED. AID PROJECT		
Karl E. & Marjorie La Buddy (Trustees)				

NOTE:
EXISTING RIGHT OF WAY AND PROPERTY LINES, AS SHOWN,
ARE TAKEN FROM SIDWELL MAPS AND
1985 RECORD DRAWINGS.




MATCH LINE STA. 1740+00.00

MATCH LINE STA. 1755+00.00

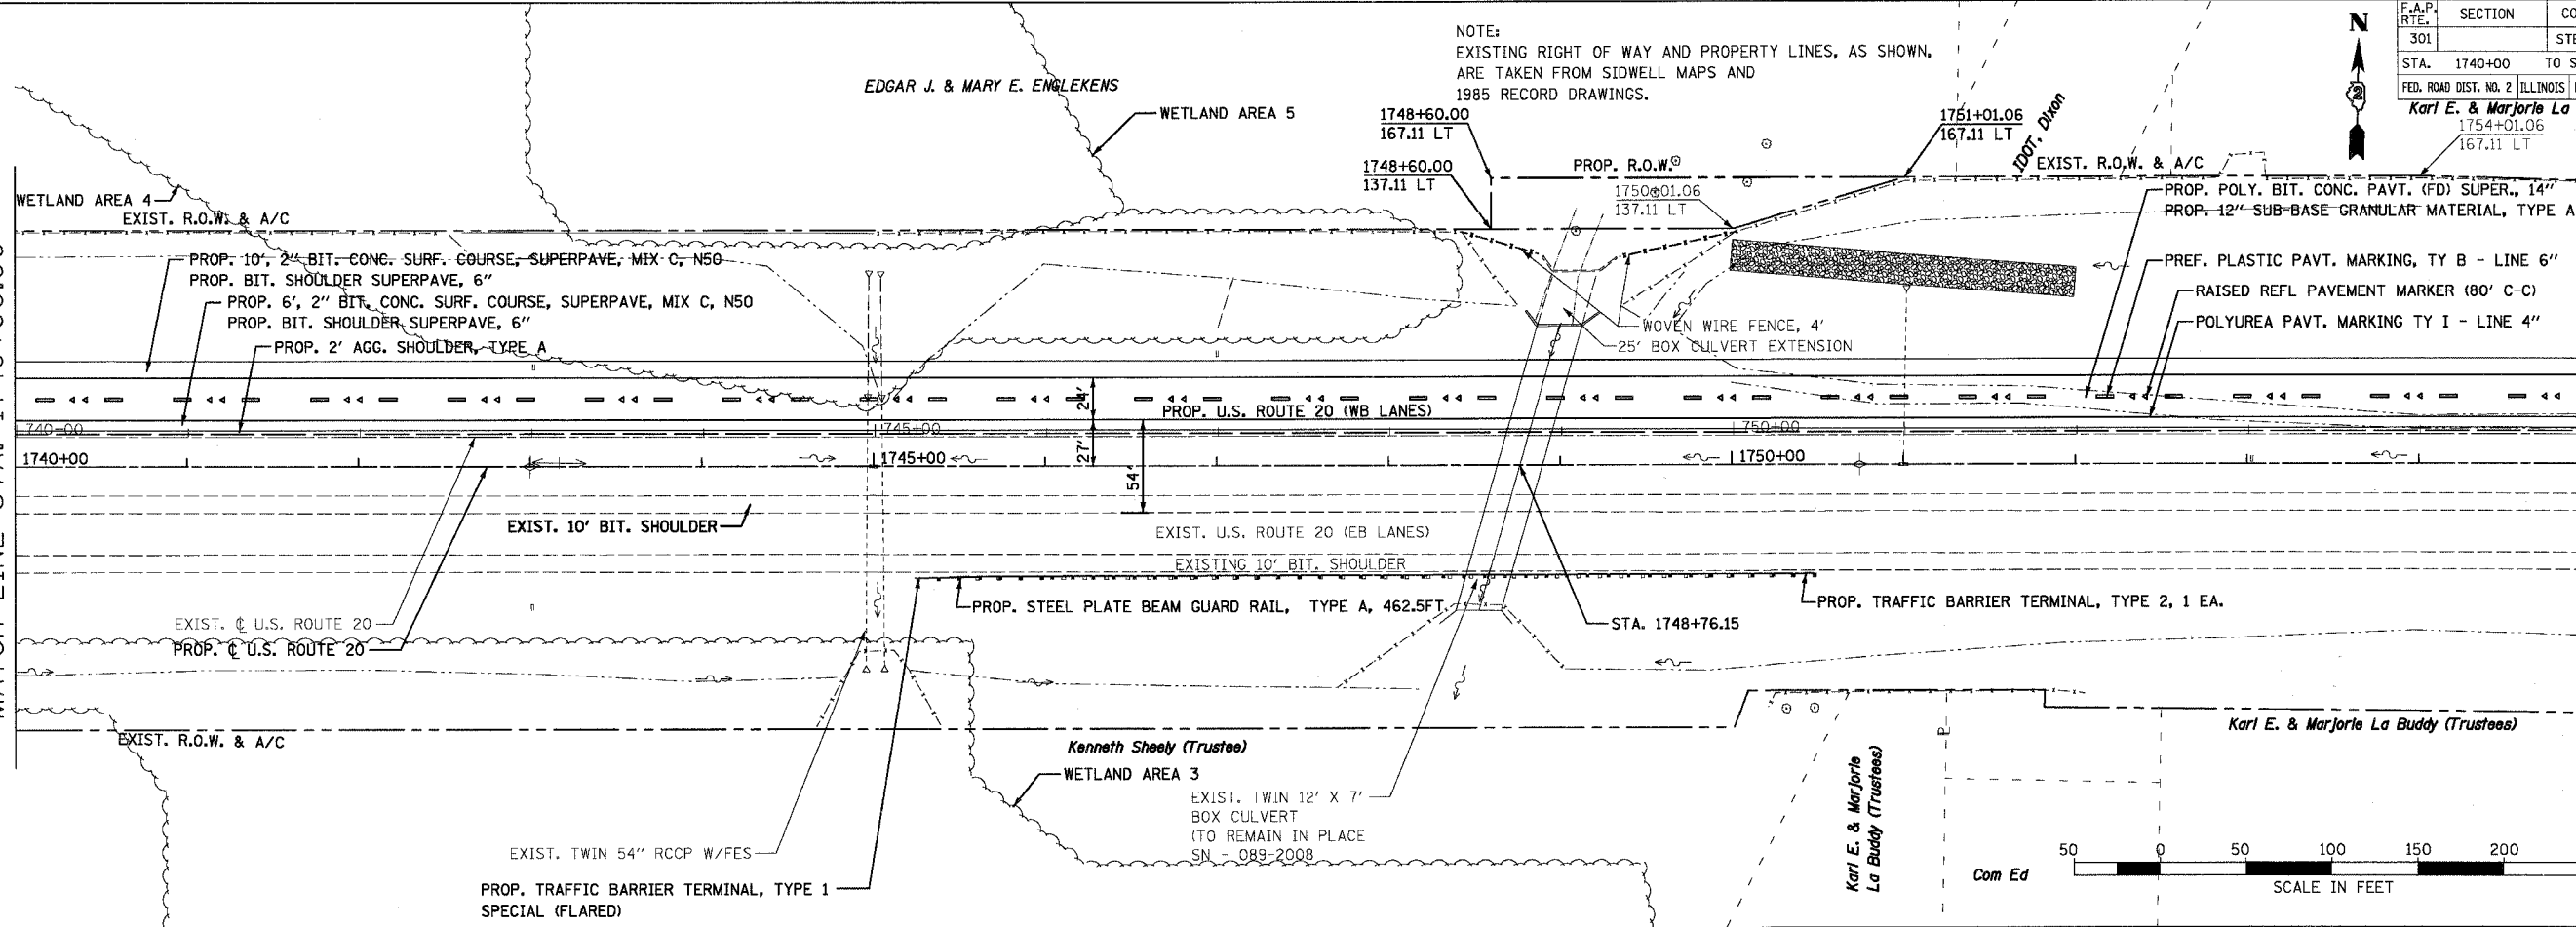

PLAN	DATE	BY
SURVEYED		
ALIGNED		
CHECKED		
NOTE BOOK		
NO.		

PROFILE	DATE	BY
SURVEYED		
GRADES		
CHECKED		
NOTE BOOK		
NO.		

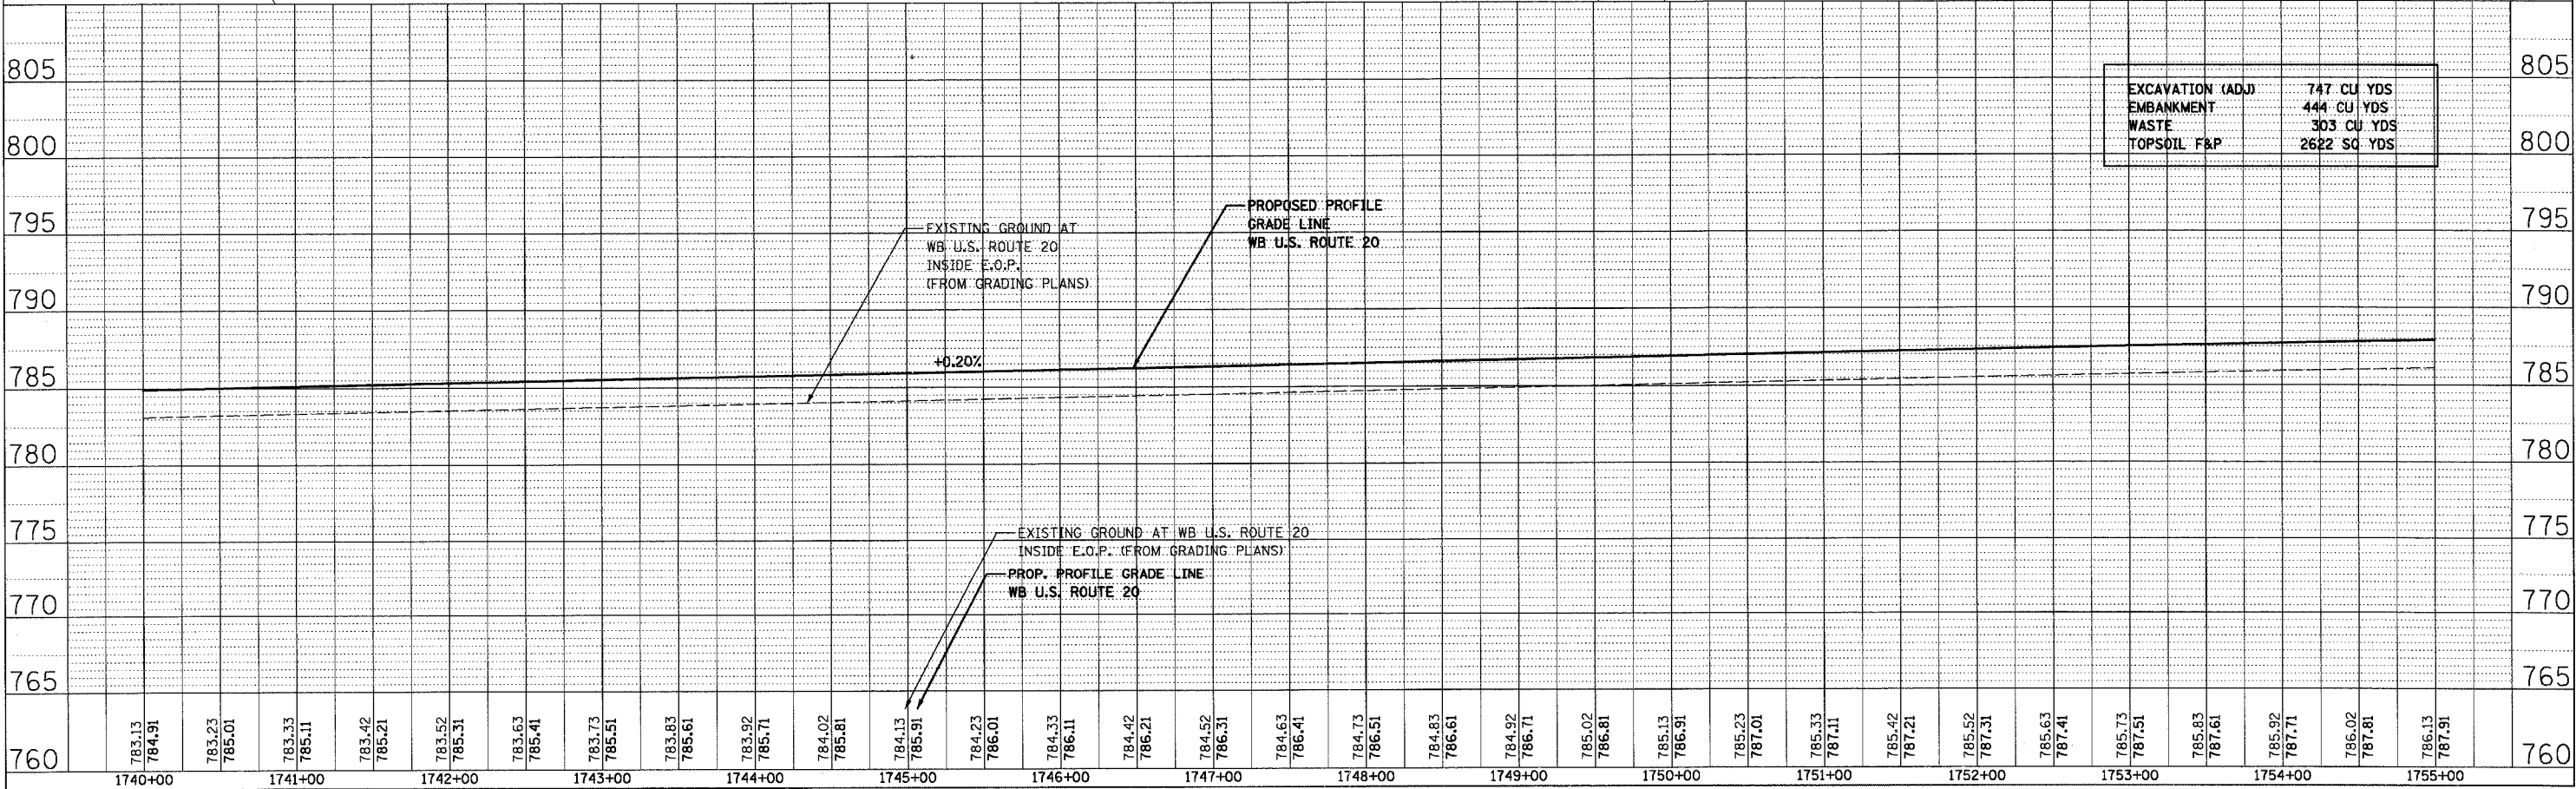

EXCAVATION (ADJ)	747 CU YDS
EMBANKMENT	444 CU YDS
WASTE	303 CU YDS
TOPSOIL F&P	2622 SQ YDS