



F.A.P. RTE.	SECTION	COUNTY	TOTAL SHEETS	SHEET NO.
301		STEPHENSON	290	56
STA. 1755+00		TO STA. 1770+00		
FED. ROAD DIST. NO. 2 ILLINOIS FED. AID PROJECT				

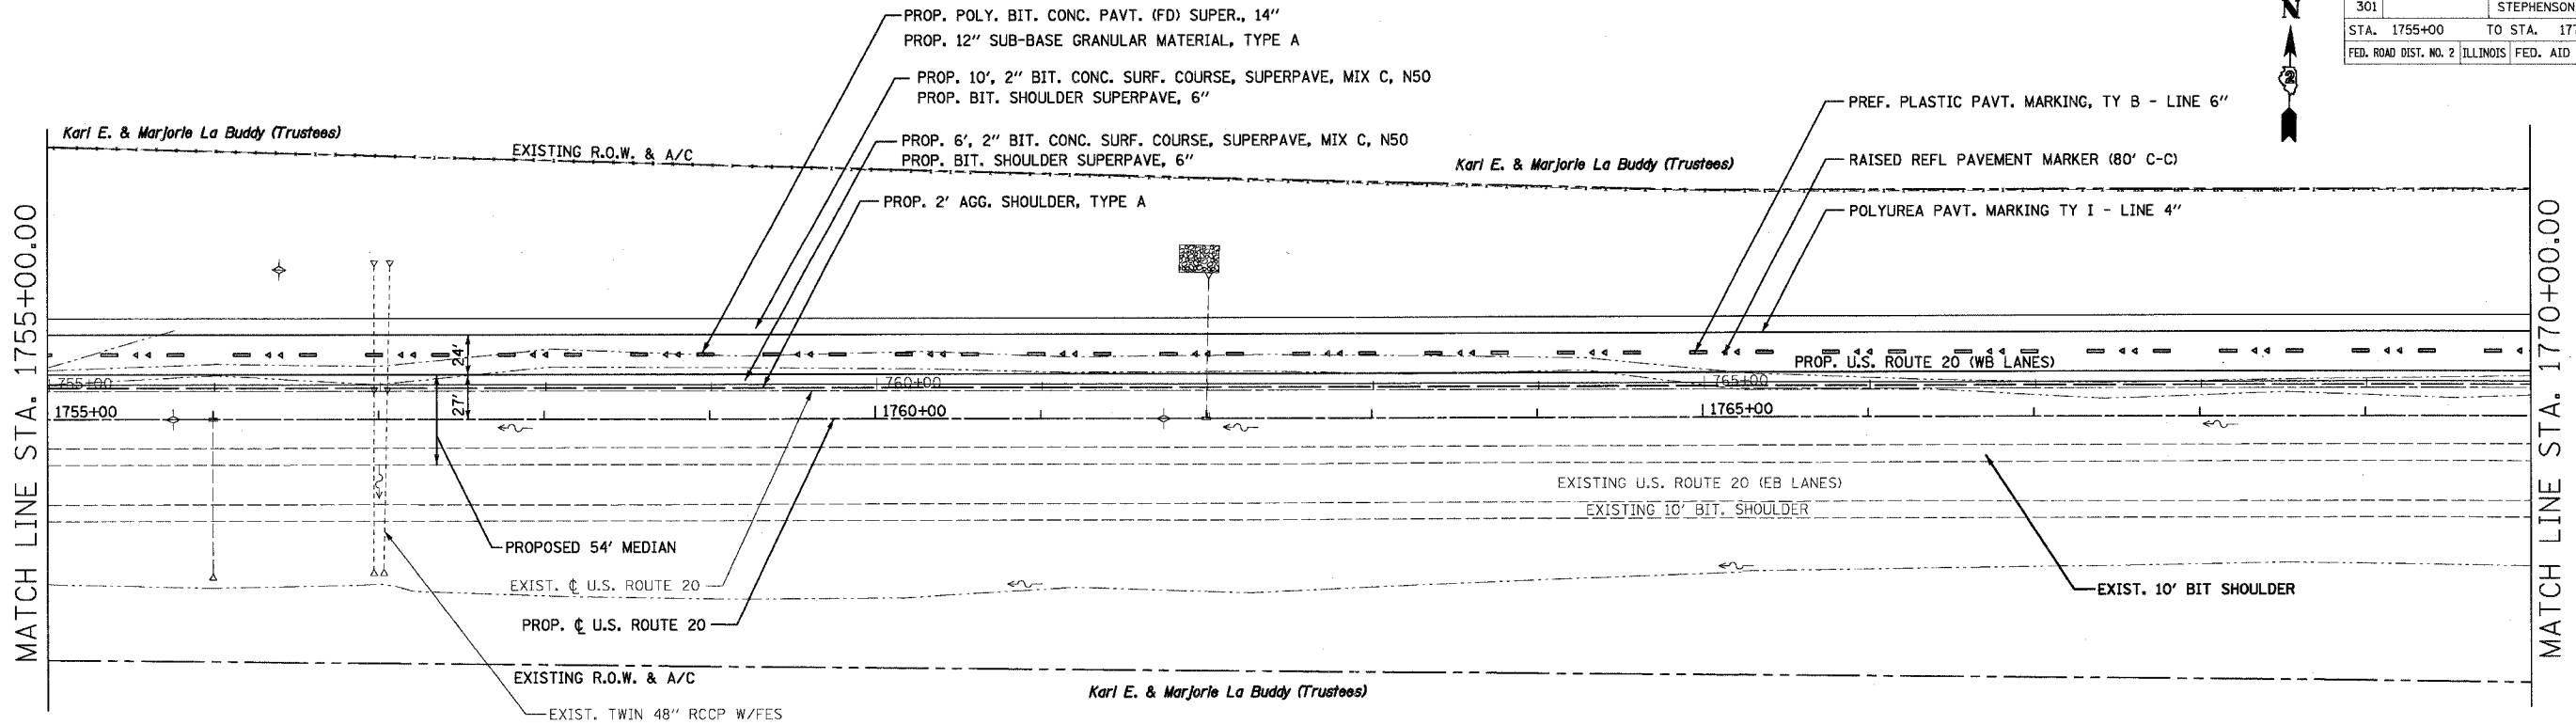


NOTE:  
EXISTING RIGHT OF WAY AND PROPERTY LINES, AS SHOWN,  
ARE TAKEN FROM SIDWELL MAPS AND  
1985 RECORD DRAWINGS.

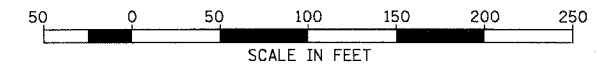

PLAN	SURVEYED	DATE
NOTE BOOK	ALIGNED	
NO.	RT. OF WAY CHECKED	
	PLD FILE NAME	

PROFILE	SURVEYED	DATE
NOTE BOOK	NOTED	
NO.	STRUCTURE NOTATIONS CHKD	

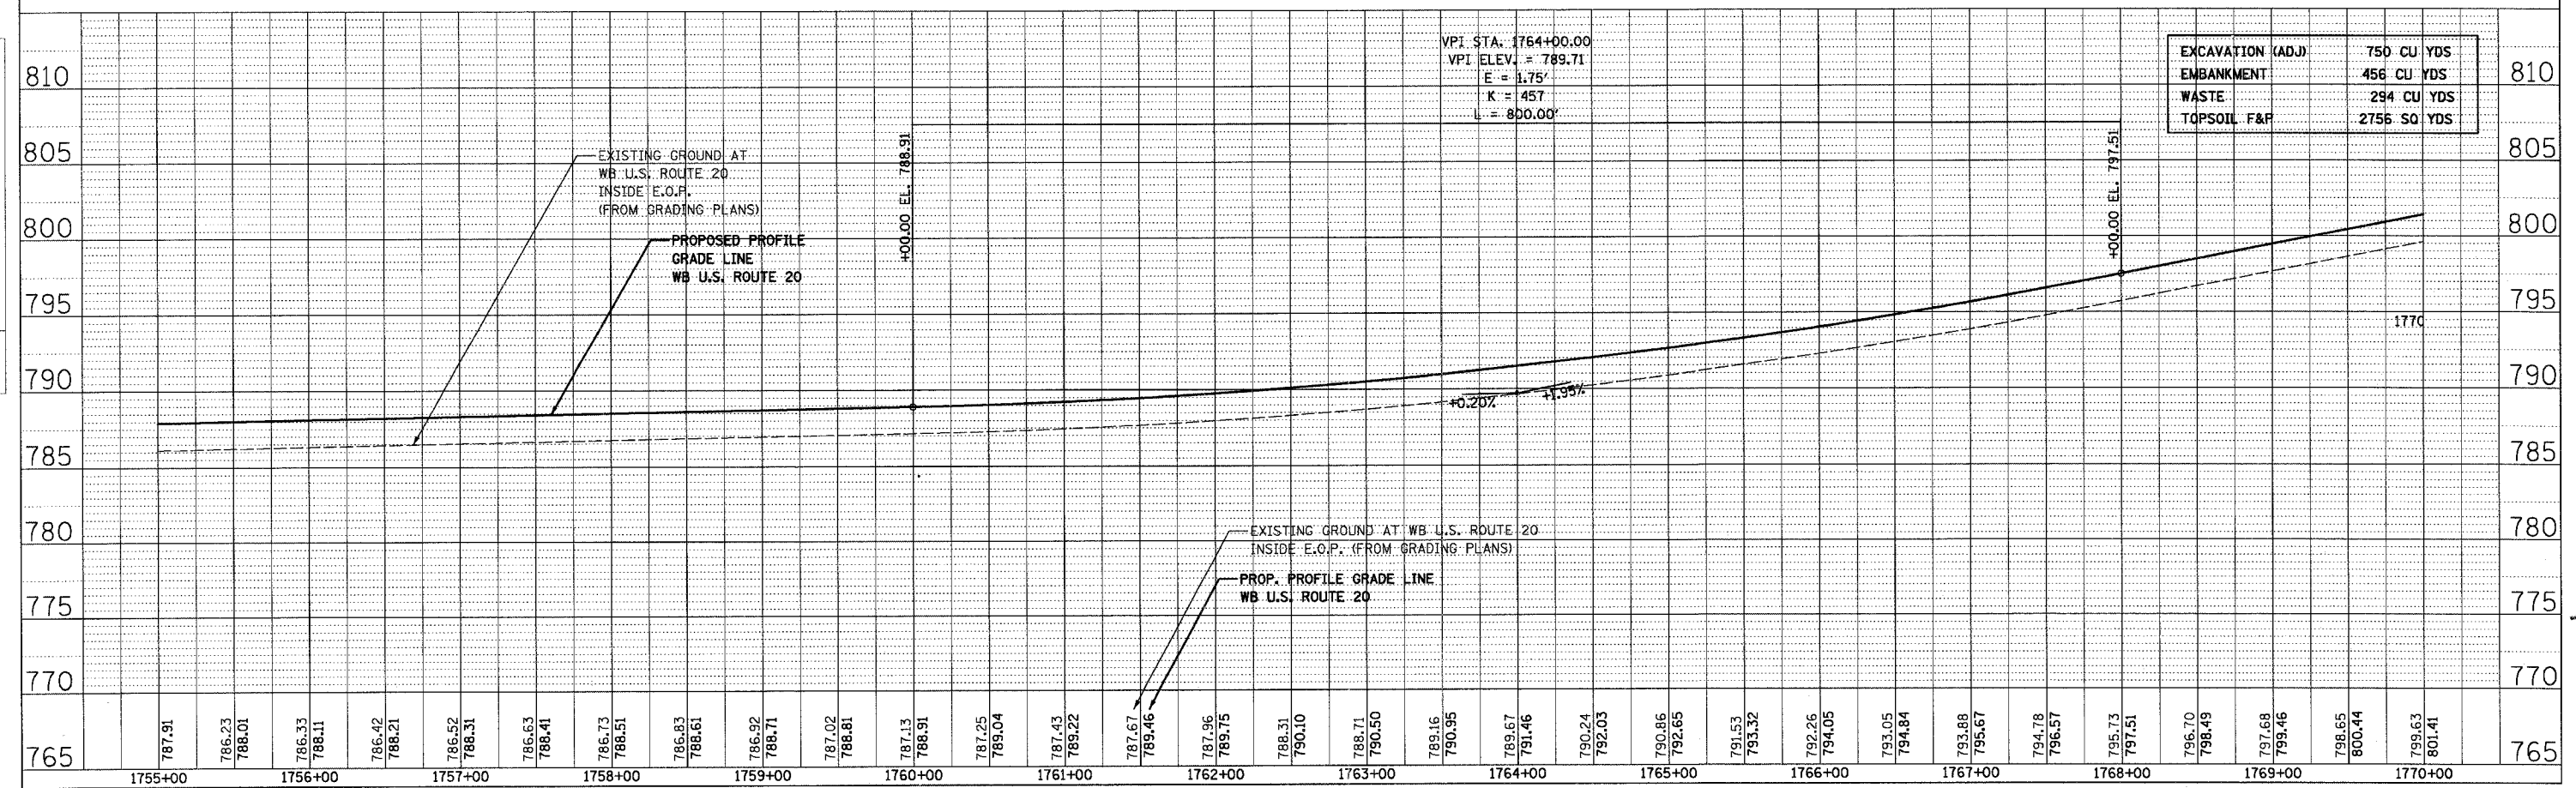

10/26/2005 1:45:24 AM