
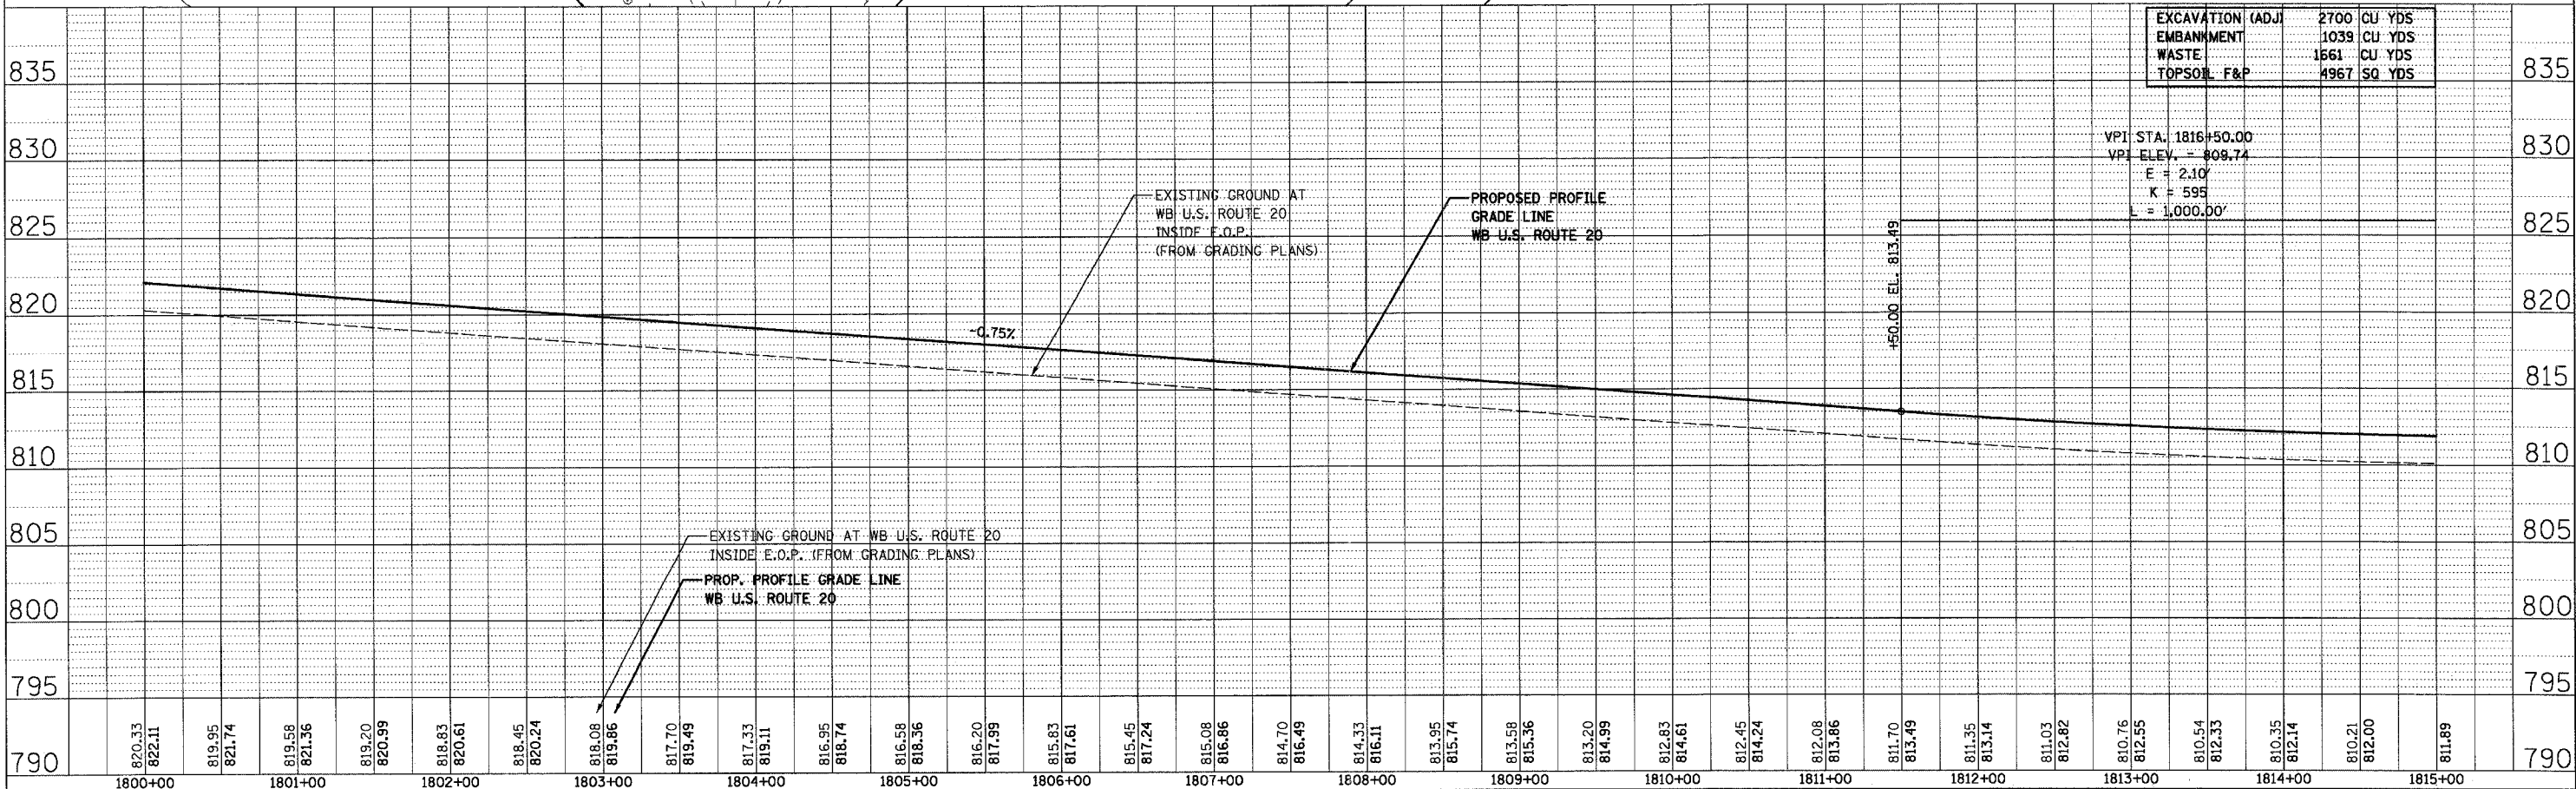
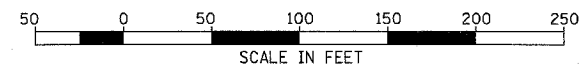


F.A.P. RTE.	SECTION	COUNTY	TOTAL SHEETS	SHEET NO.
301		STEPHENSON	290	59
STA. 1800+00		TO STA. 1815+00		
FED. ROAD DIST. NO. 2 ILLINOIS FED. AID PROJECT				

PLAN	DATE
BY	
REVISIONS	
NO.	DESCRIPTION
1	AS SHOWN

PROFILE	DATE
BY	
REVISIONS	
NO.	DESCRIPTION
1	AS SHOWN

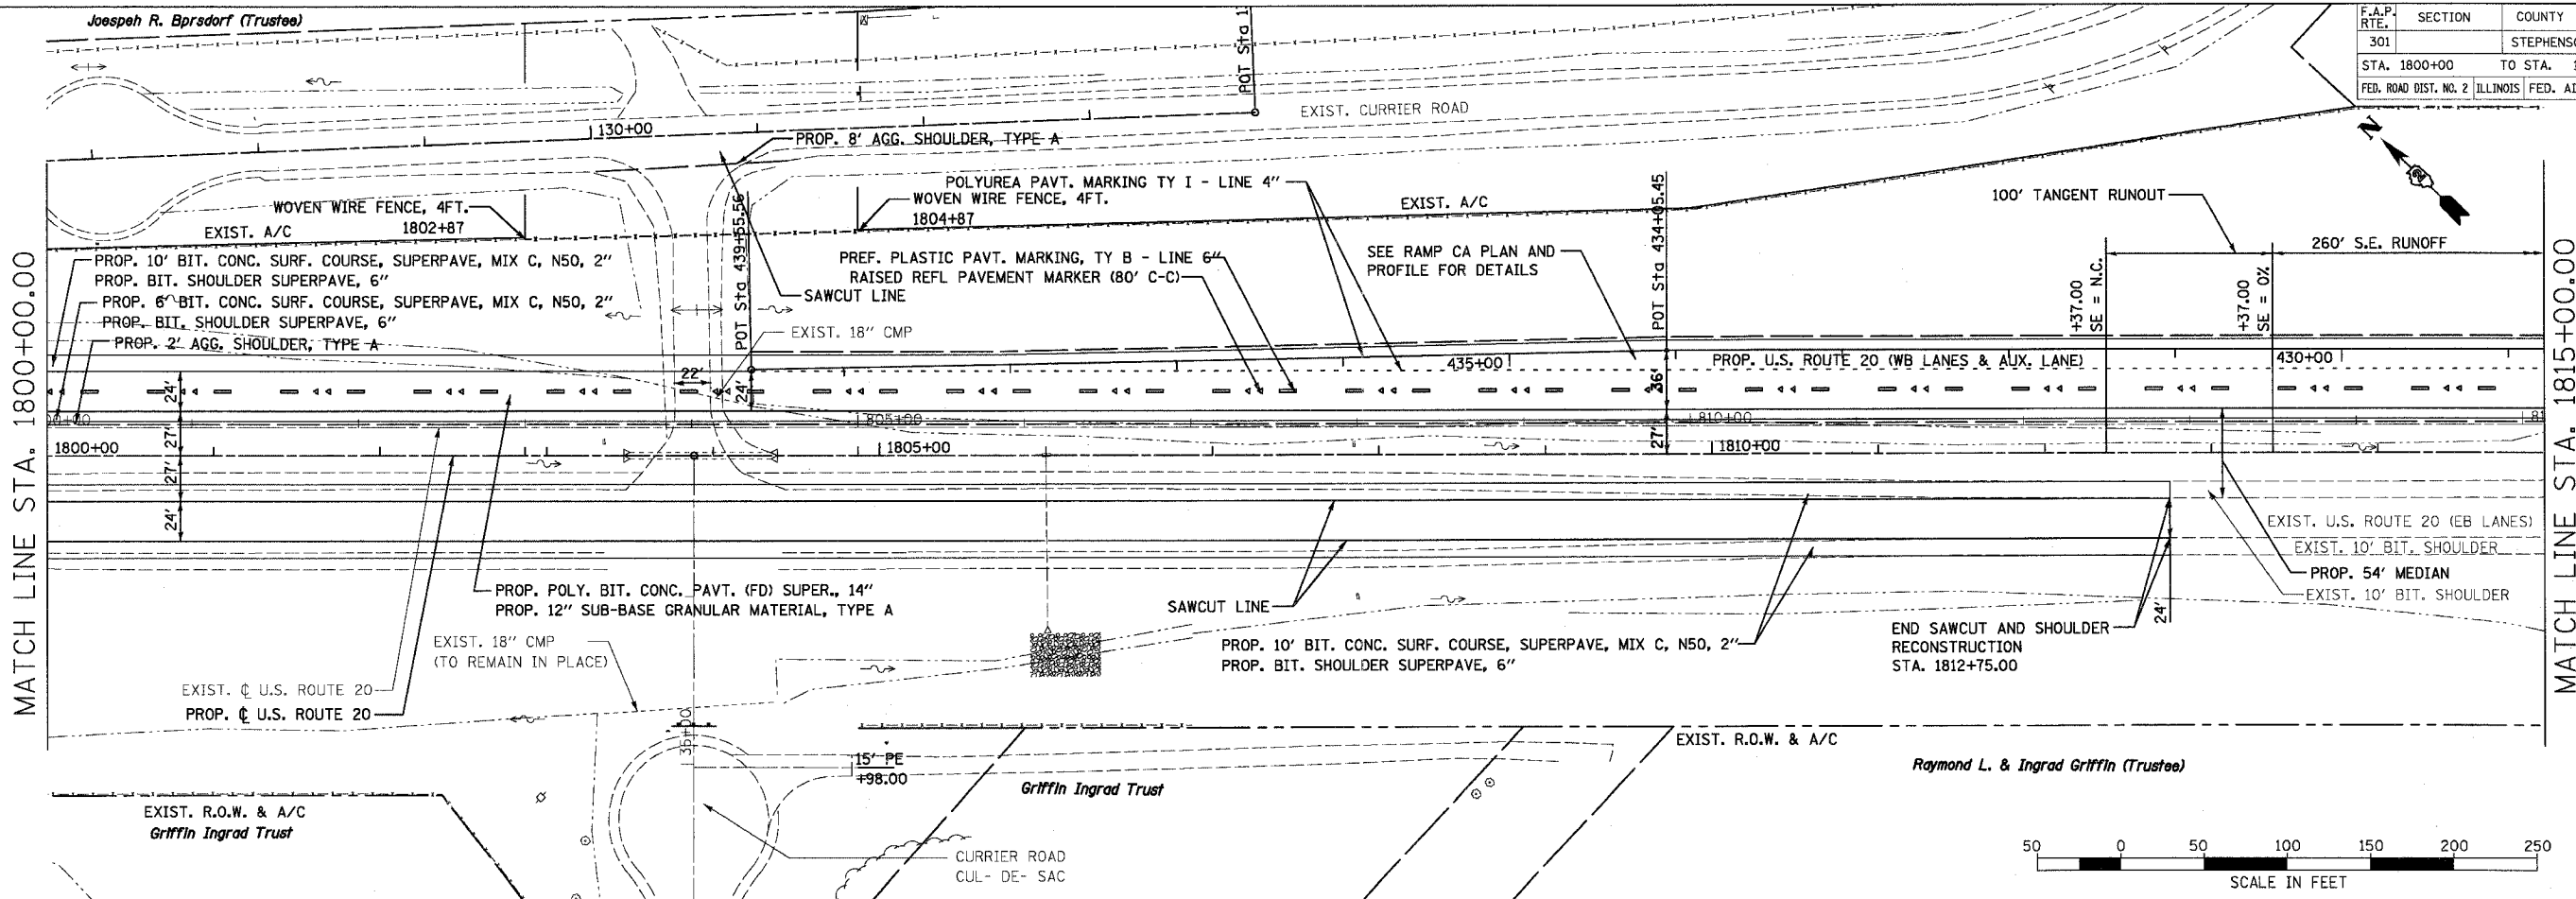

EXCAVATION (ADJ)	2700	CU YDS
EMBANKMENT	1039	CU YDS
WASTE	1561	CU YDS
TOPSOIL F&P	4967	SQ YDS

US ROUTE 20 (SHEET 9 OF 17)
STA. 1800+00 TO STA. 1815+00