
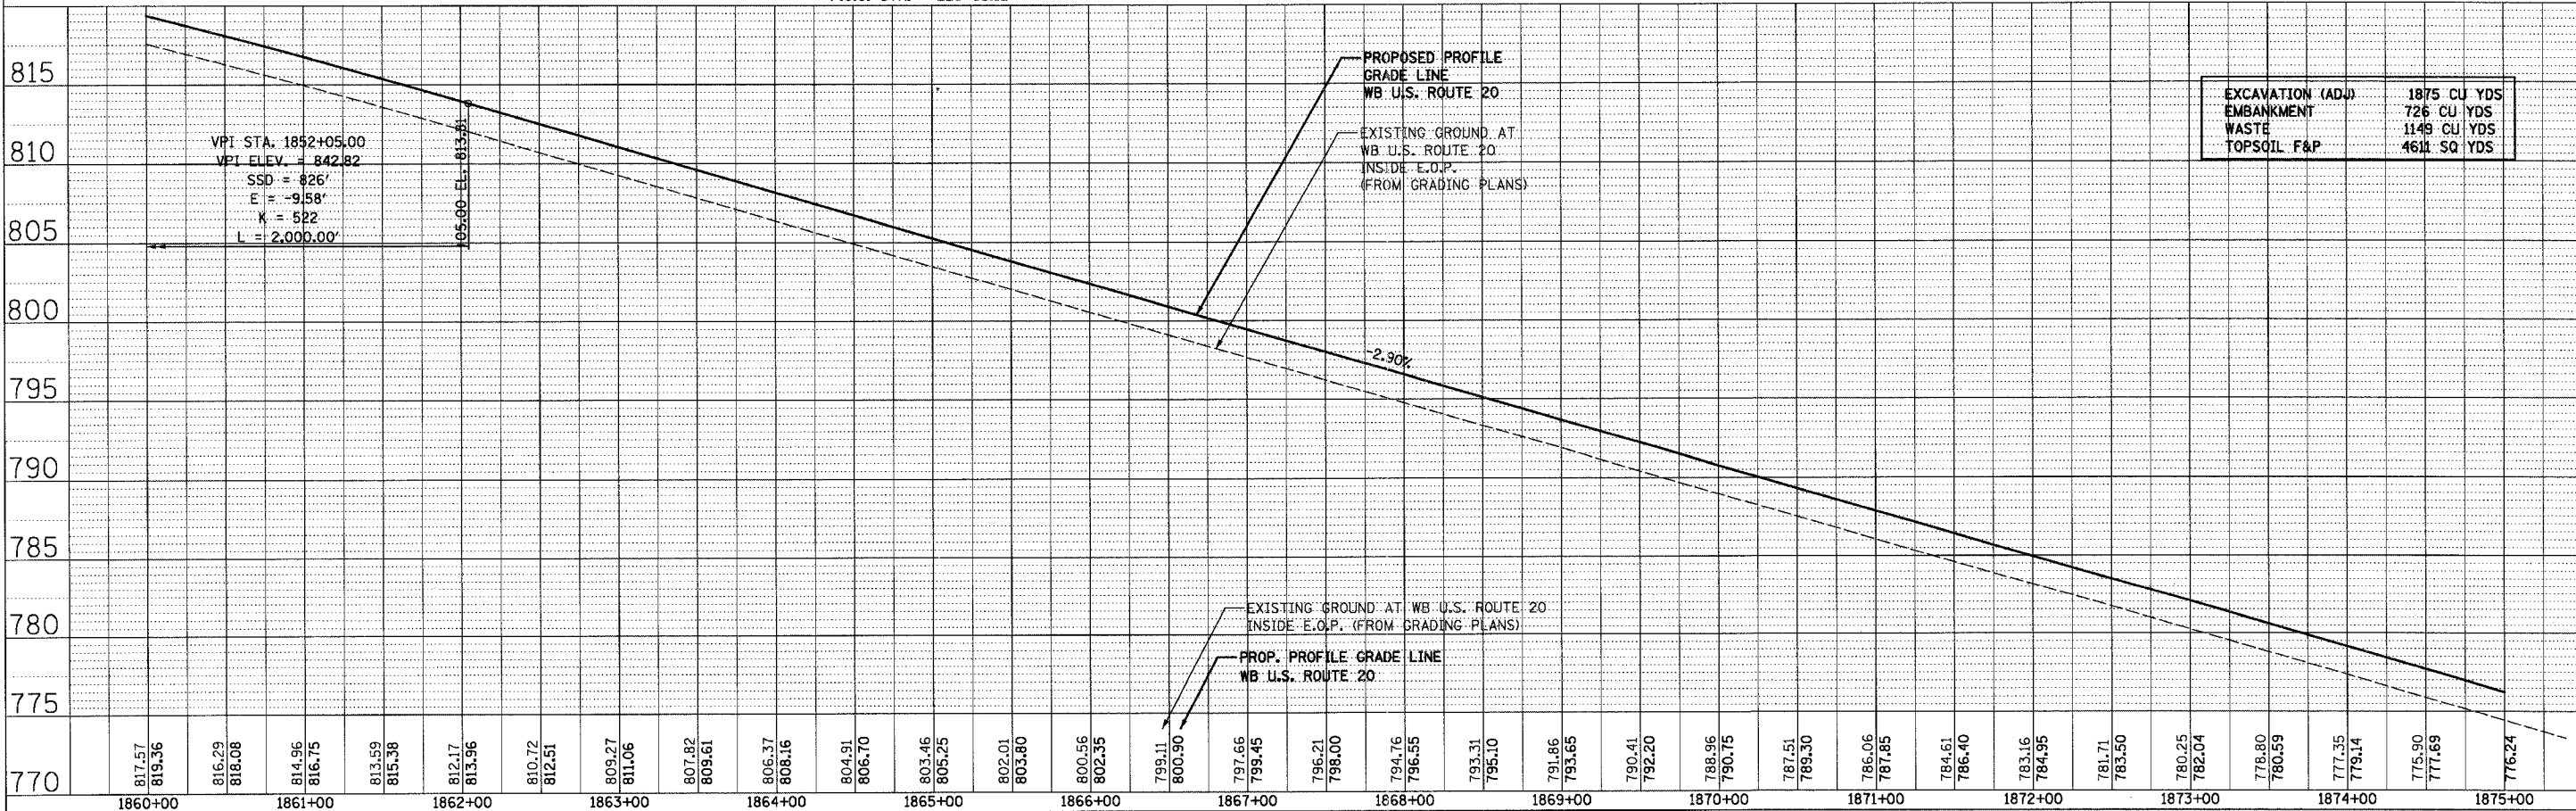


F.A.P. RTE.	SECTION	COUNTY	TOTAL SHEETS	SHEET NO.
301		STEPHENSON	290	64
STA. 1860+00 TO STA. 1875+00		FED. ROAD DIST. NO. 2 ILLINOIS FED. AID PROJECT		

PLAN	DATE	BY
DESIGNED		
CHECKED		
APPROVED		

PROFILE	DATE	BY
DESIGNED		
CHECKED		
APPROVED		

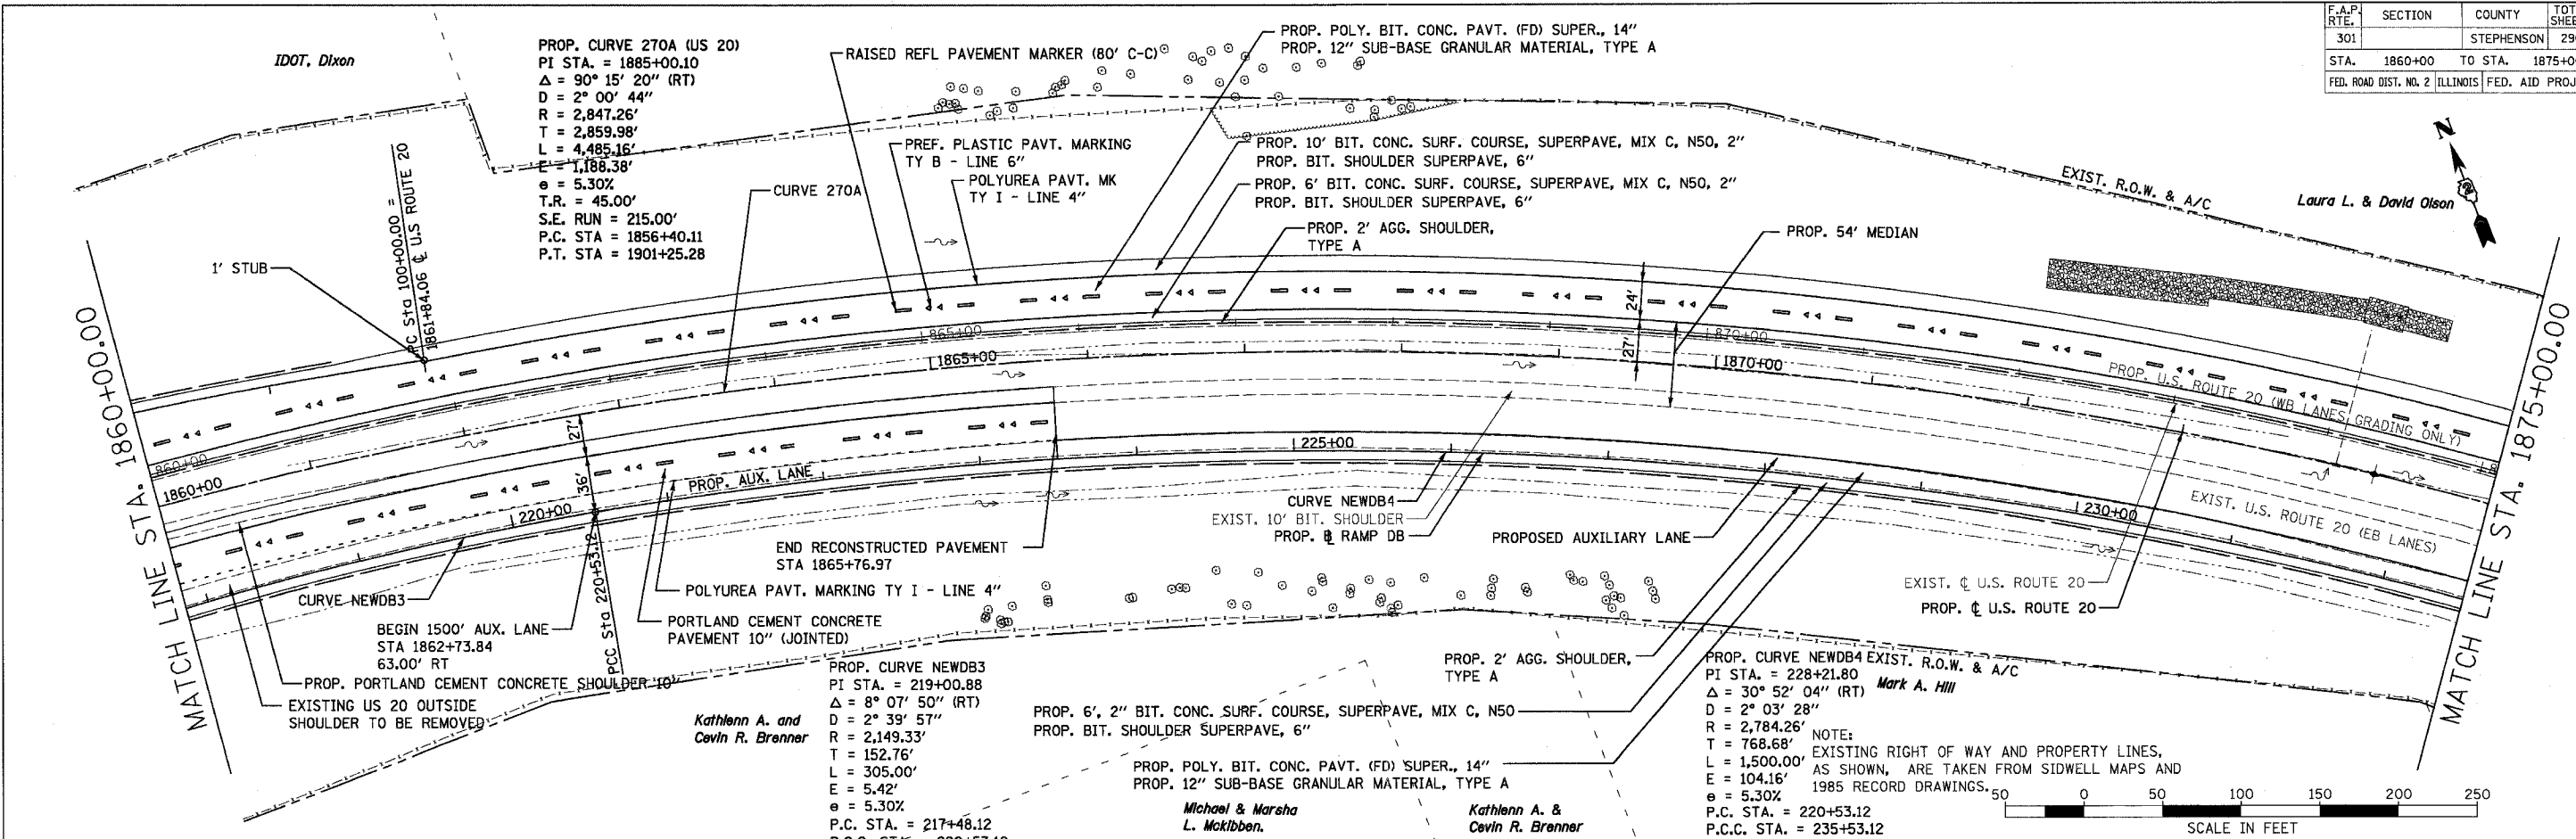

\\s01\us20_rev\img\110200\p114.dgn 10/26/2005 11:45:20 AM