
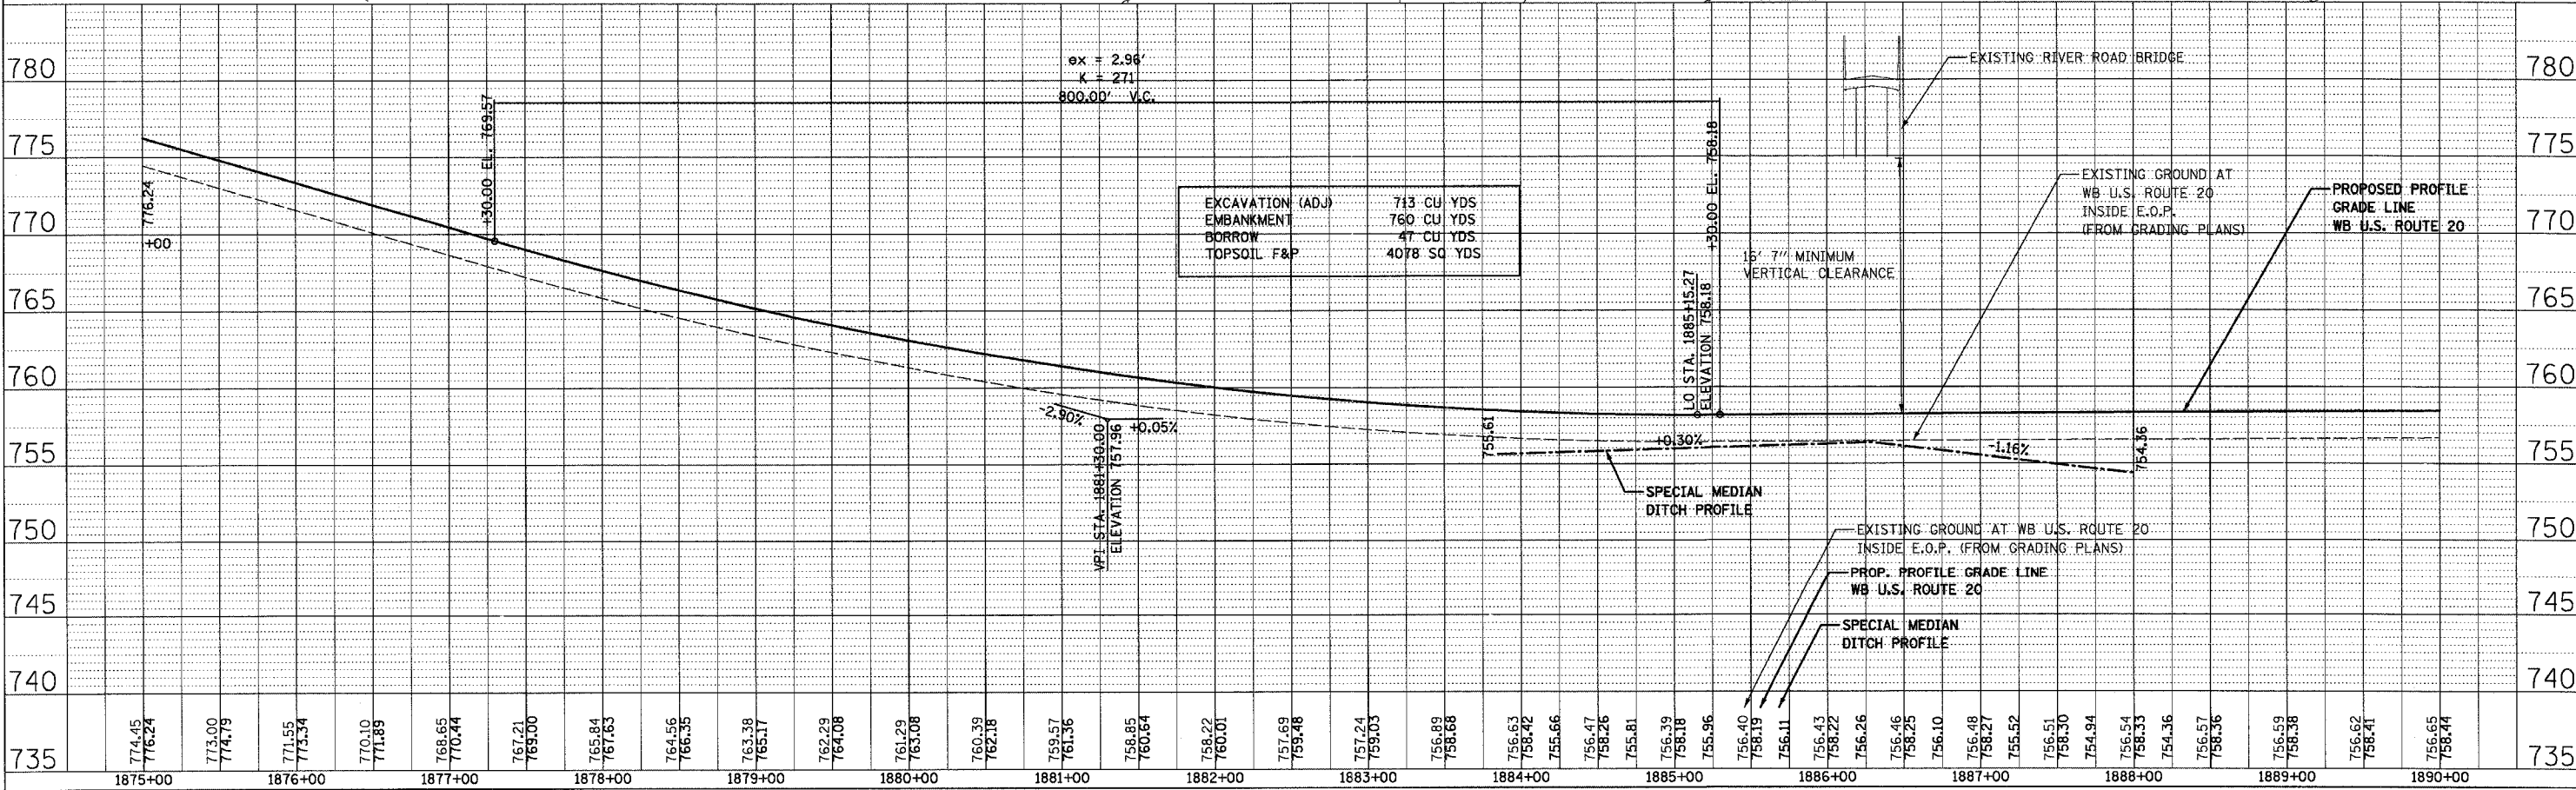


F.A.P. RTE.	SECTION	COUNTY	TOTAL SHEETS	SHEET NO.
301		STEPHENSON	290	66
STA. 1875+00 TO STA. 1890+00				
FED. ROAD DIST. NO. 2 ILLINOIS FED. AID PROJECT				

PLAN	SURVEYED	BY	DATE

PROFILE	SURVEYED	BY	DATE

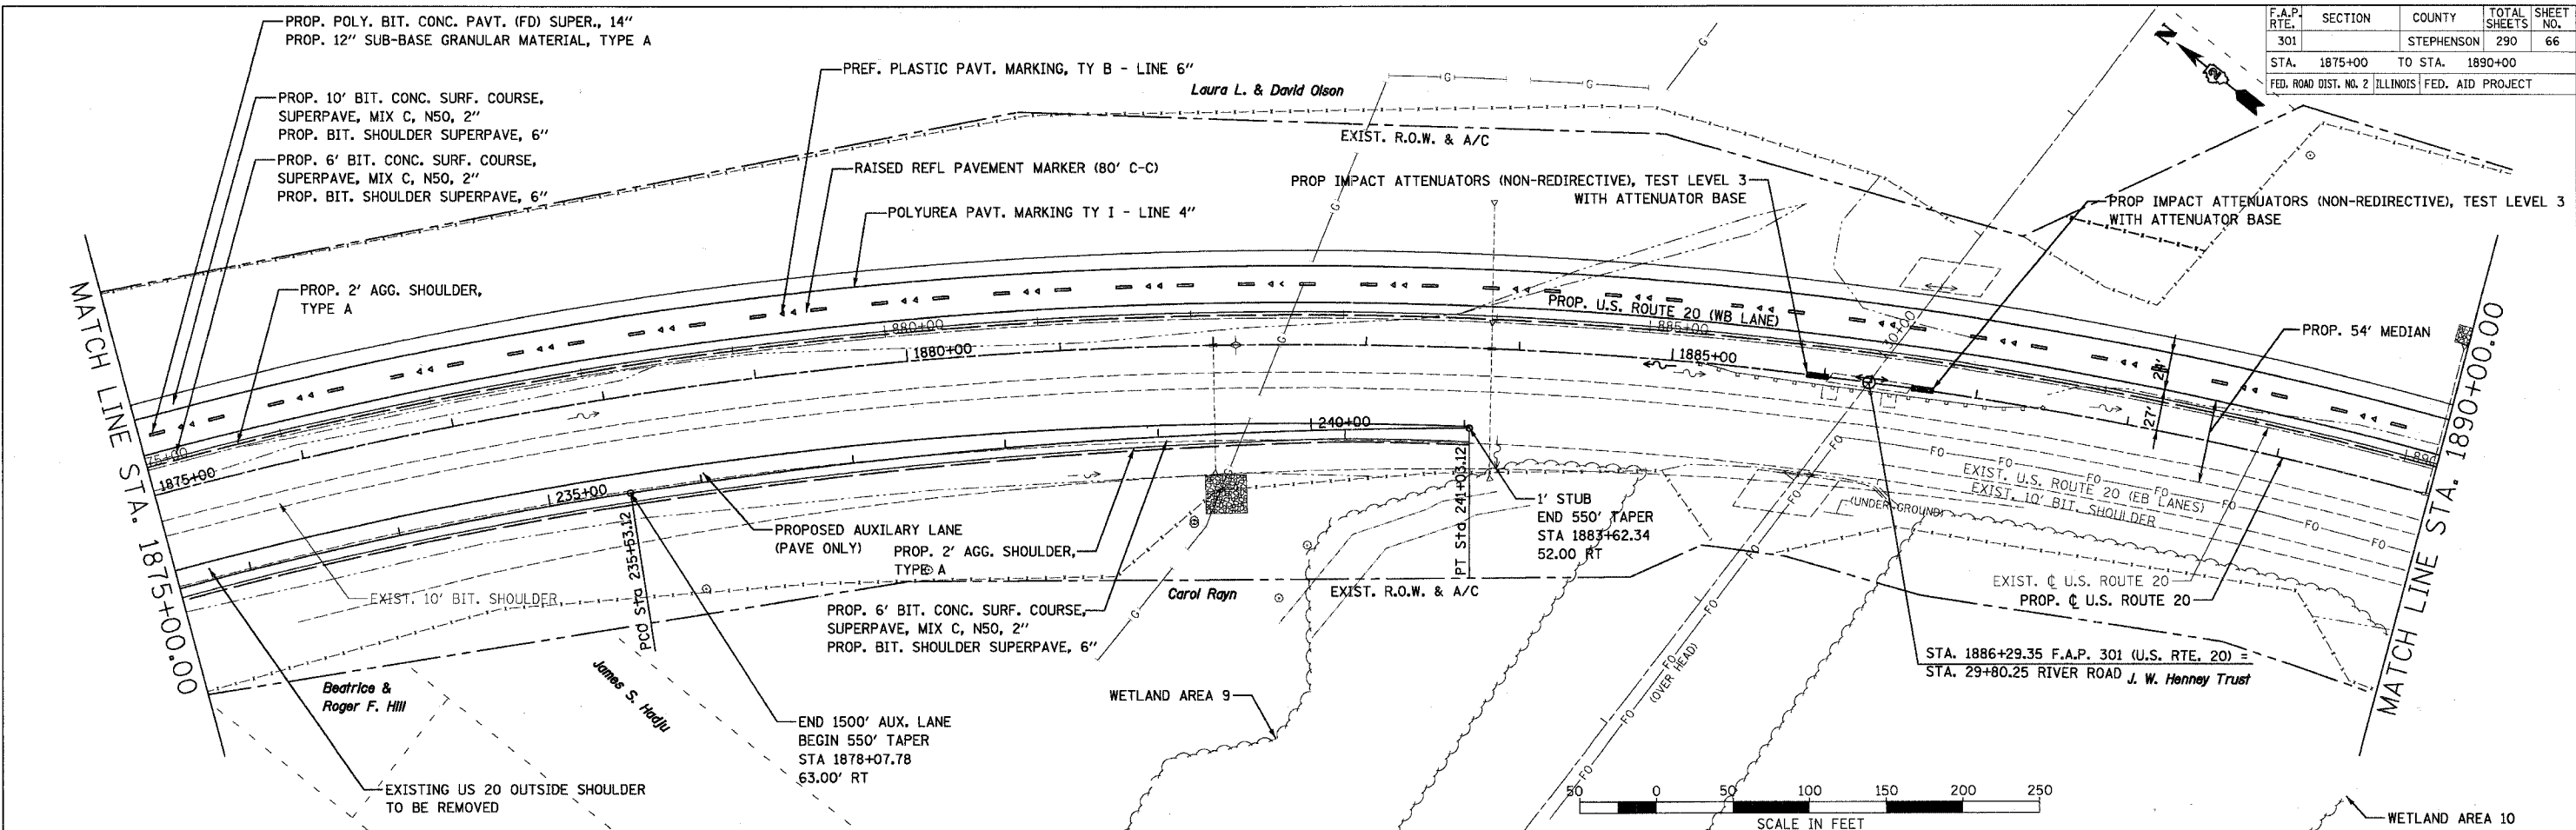

\\gdm\lan20\paving\210200p\16.dgn 10/25/2005 11:45:19 AM