
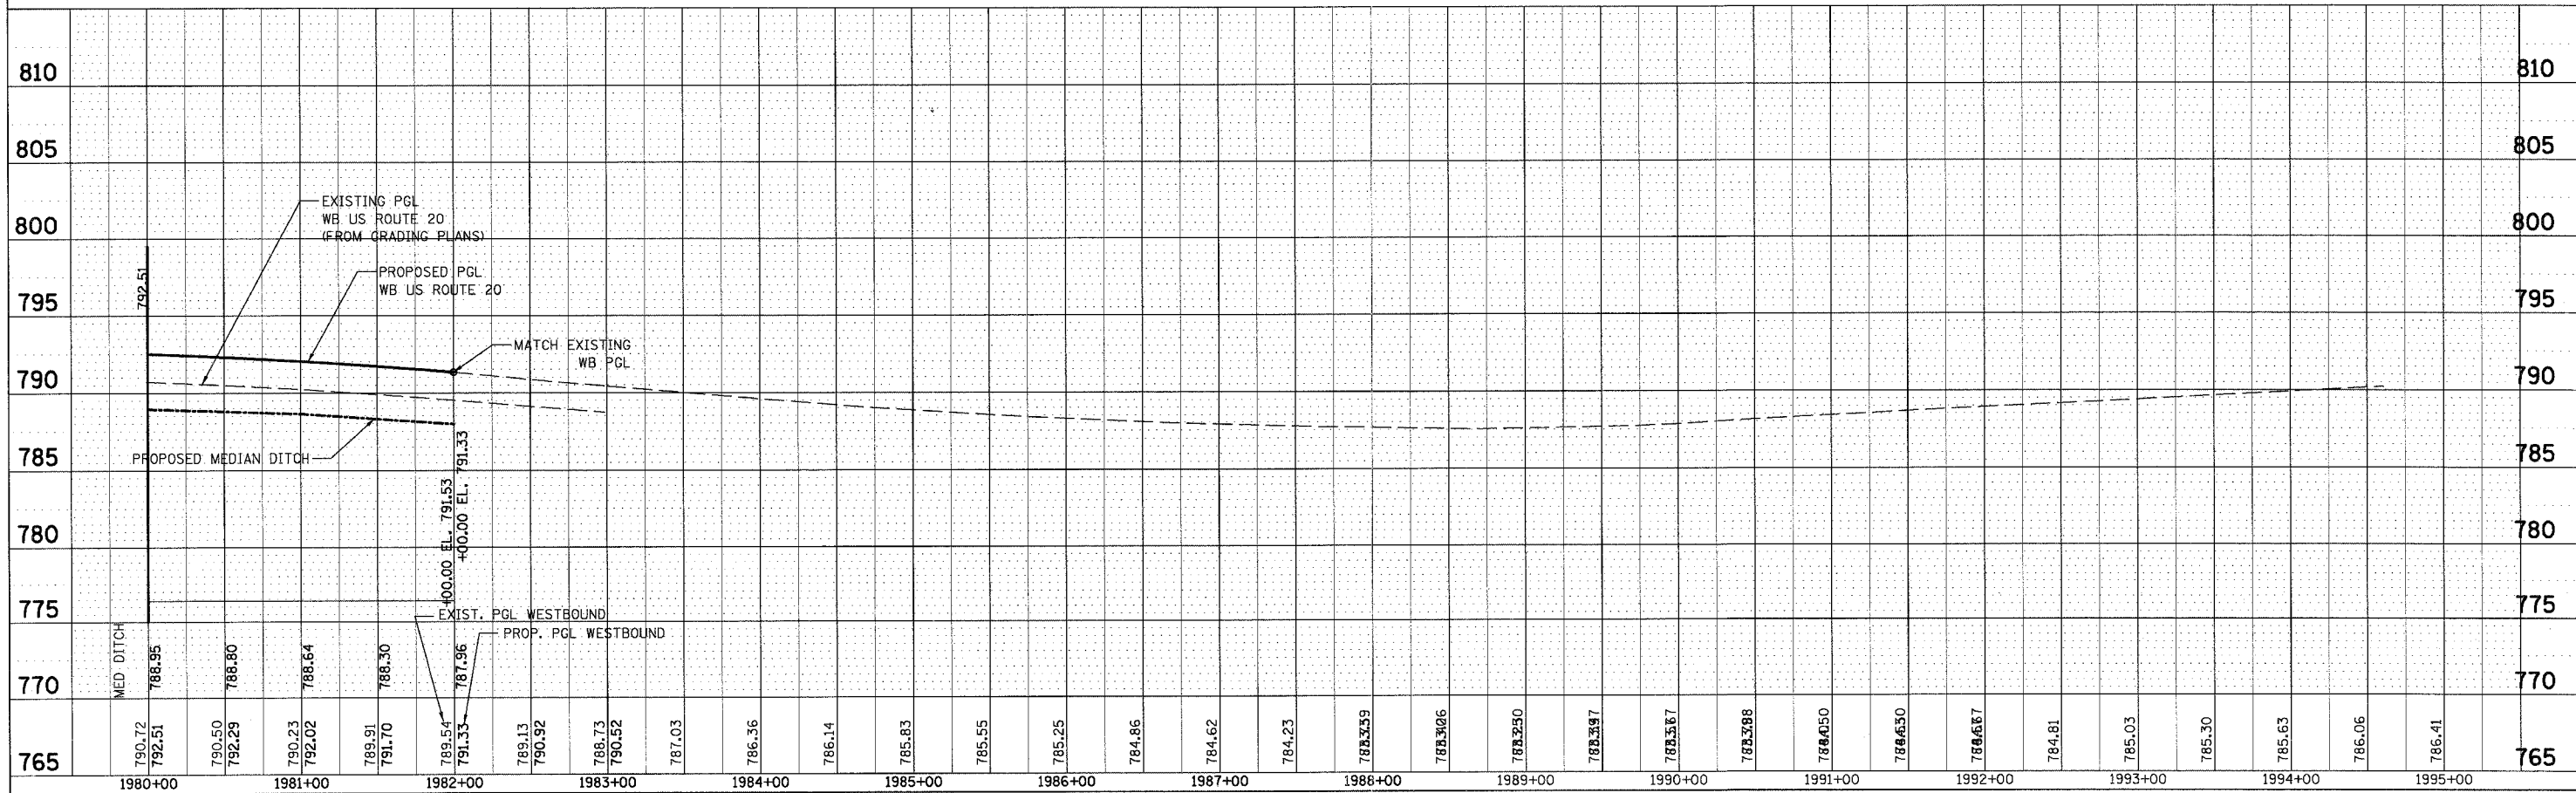


CONTRACT NO. 64577				
F.A.P. RTE.	SECTION	COUNTY	TOTAL SHEETS	SHEET NO.
301	*	STEPHENSON	290	73
STA. 1980+00		TO STA. 1995+00		
FED. ROAD DIST. NO. 2 ILLINOIS FED. AID PROJECT				
• 177-3, 4, 4-1-1				

PLAN	DATE
BY	
REVISIONS	
NO. 1	
NO. 2	
NO. 3	
NO. 4	
NO. 5	

PROFILE	DATE
BY	
REVISIONS	
NO. 1	
NO. 2	
NO. 3	
NO. 4	
NO. 5	

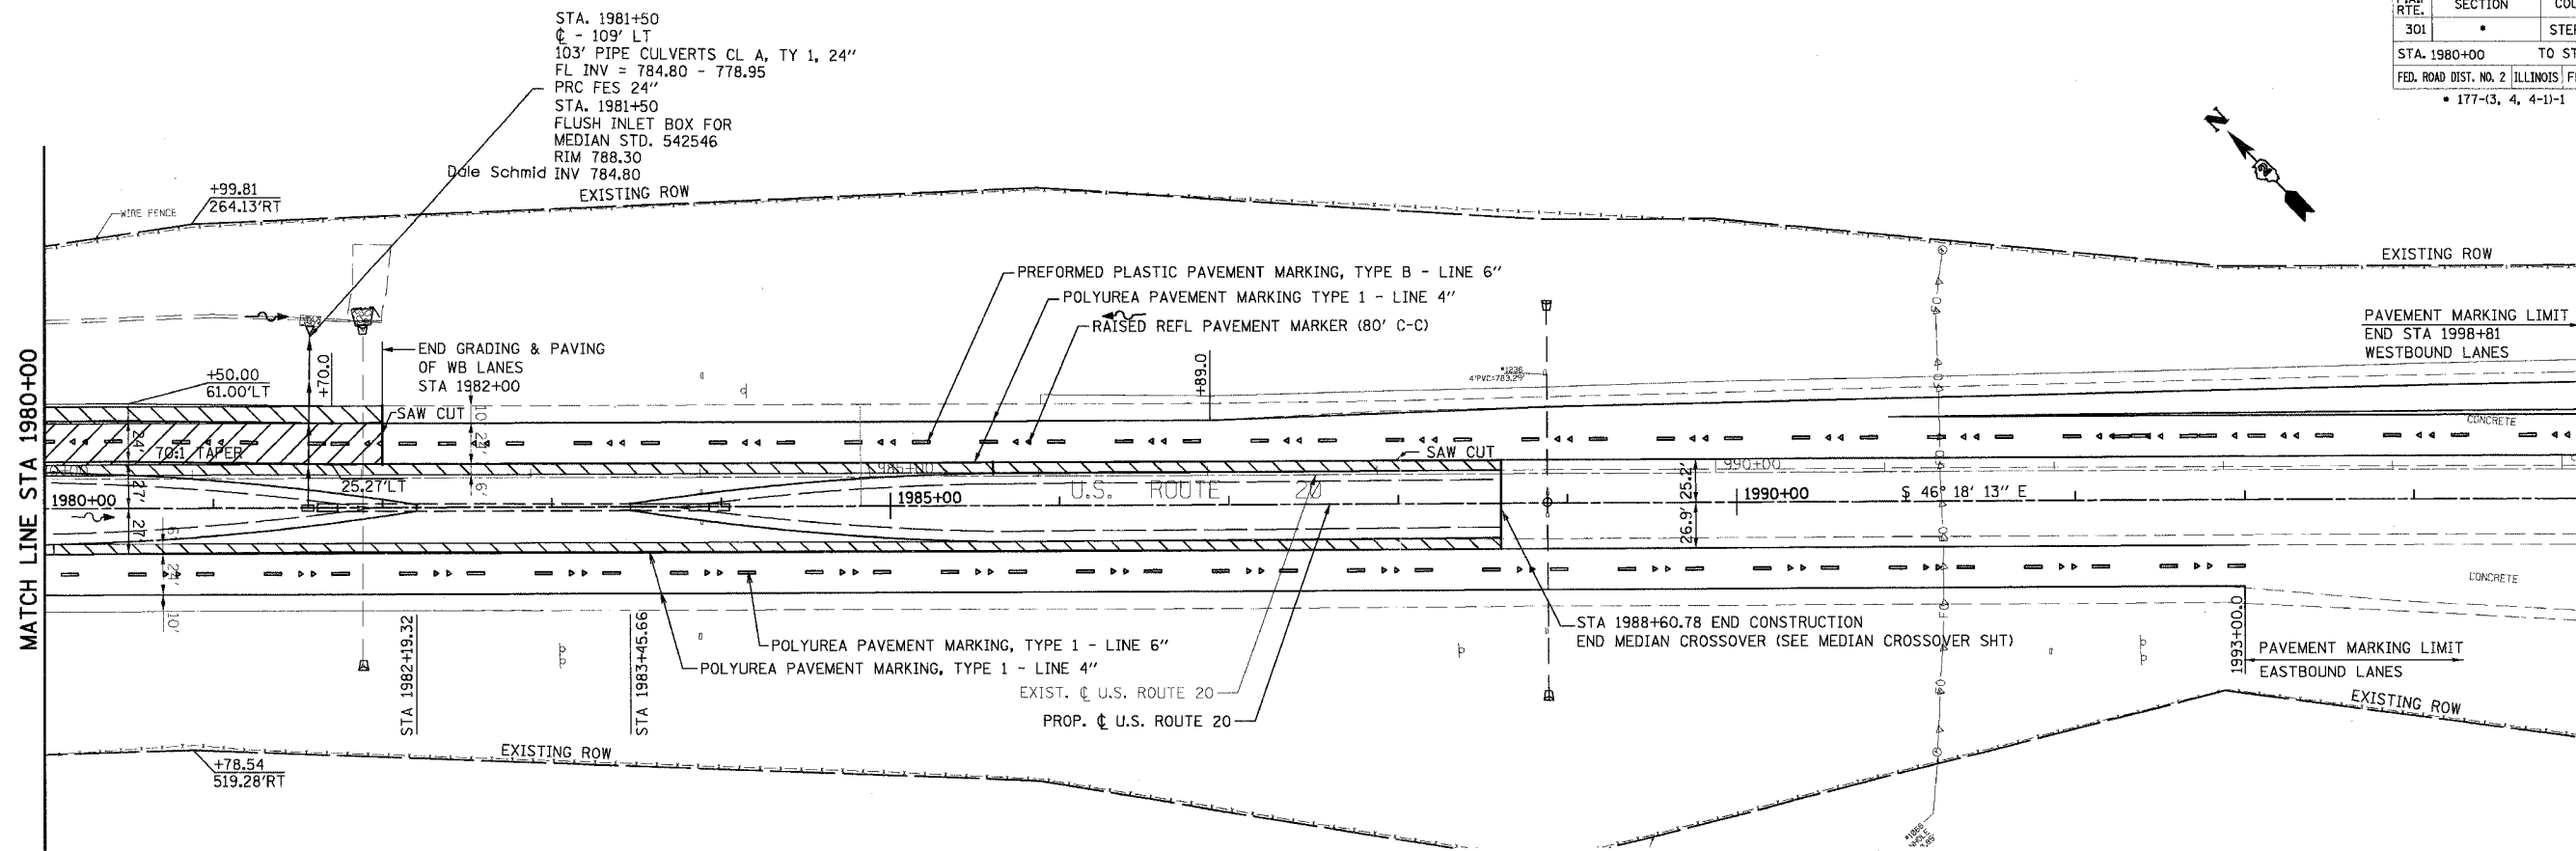

US ROUTE 20 PLAN & PROFILE