
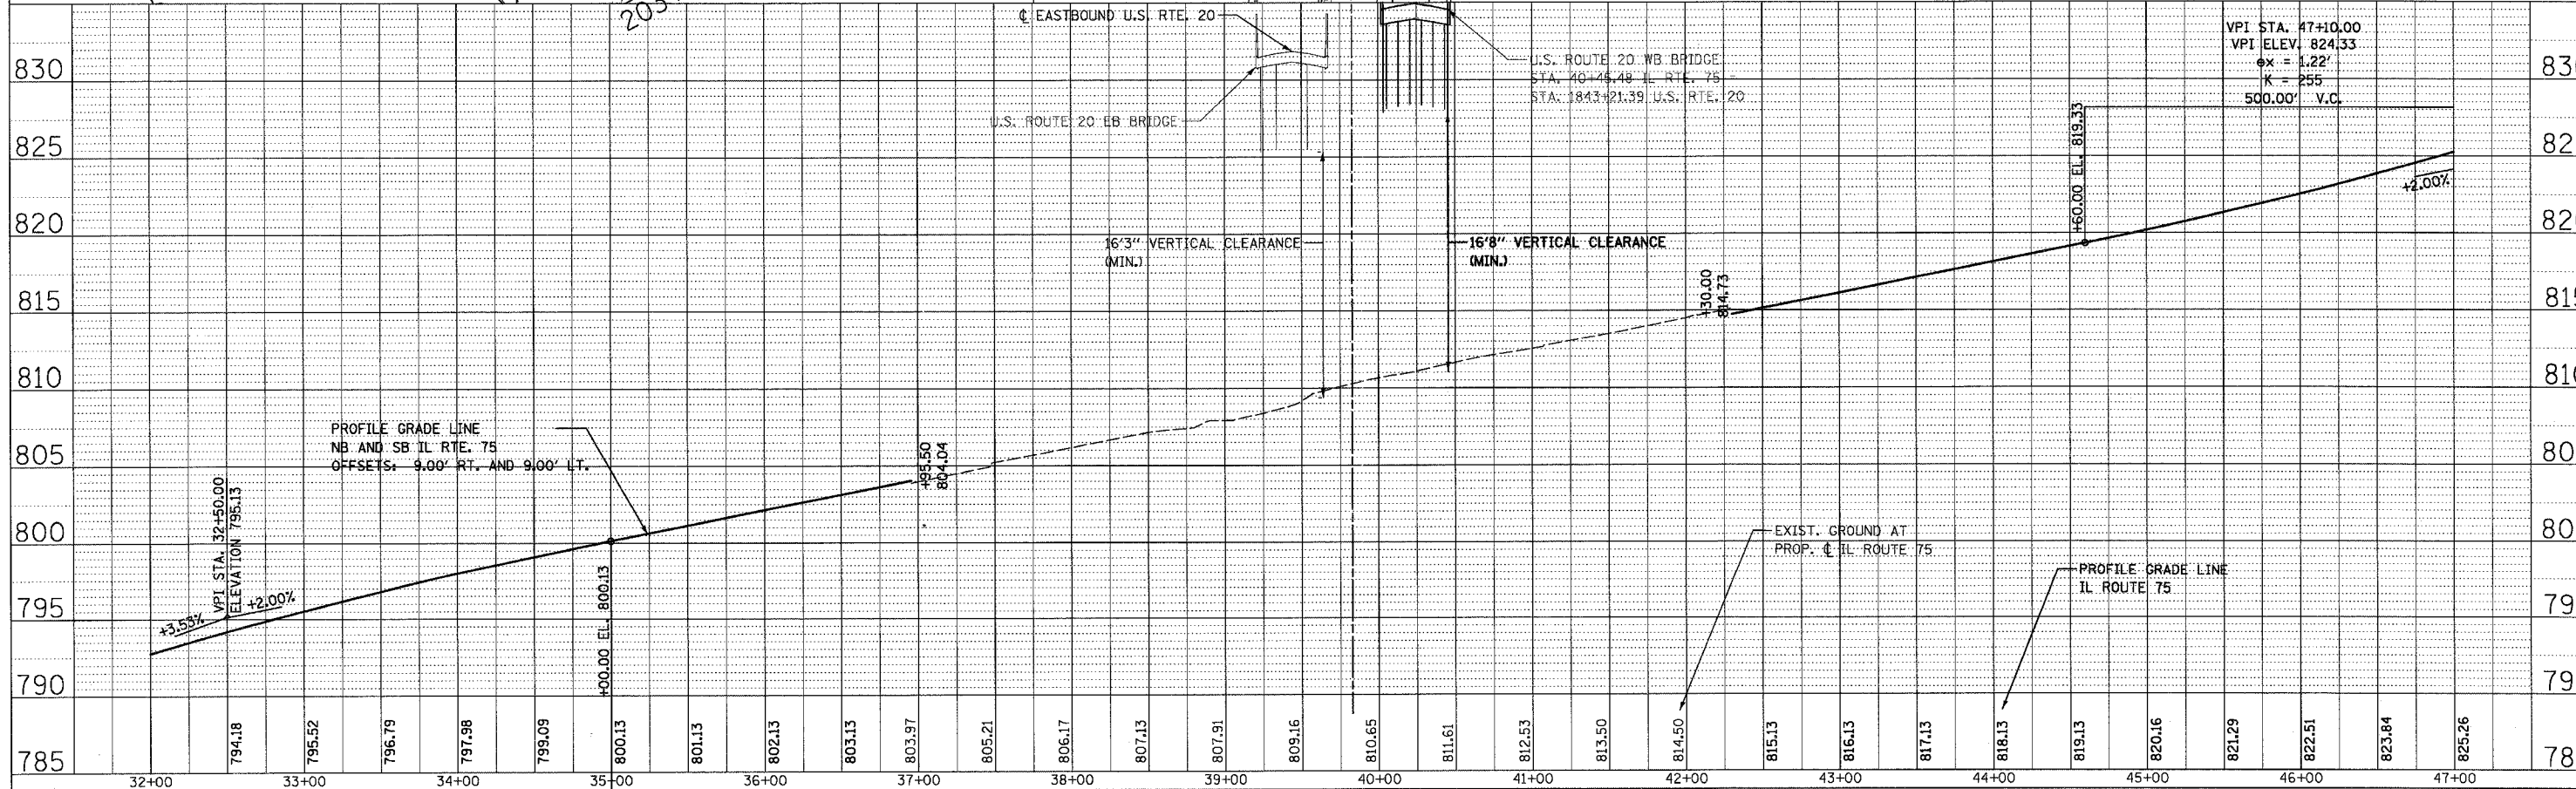


F.A.P. RTE.	SECTION	COUNTY	TOTAL SHEETS	SHEET NO.
301		STEPHENSON	290	74
STA. 32+00 TO STA. 47+00		ILLINOIS FED. AID PROJECT		

PLAN	DATE	BY
SURVEYED		
DESIGNED		
CHECKED		
IN CHARGE		
NOTE BOOK NO.		
FILE NAME		

PROF. ILE	DATE	BY
SURVEYED		
DESIGNED		
CHECKED		
IN CHARGE		
NOTE BOOK NO.		
STRUCTURE NOTATIONS		

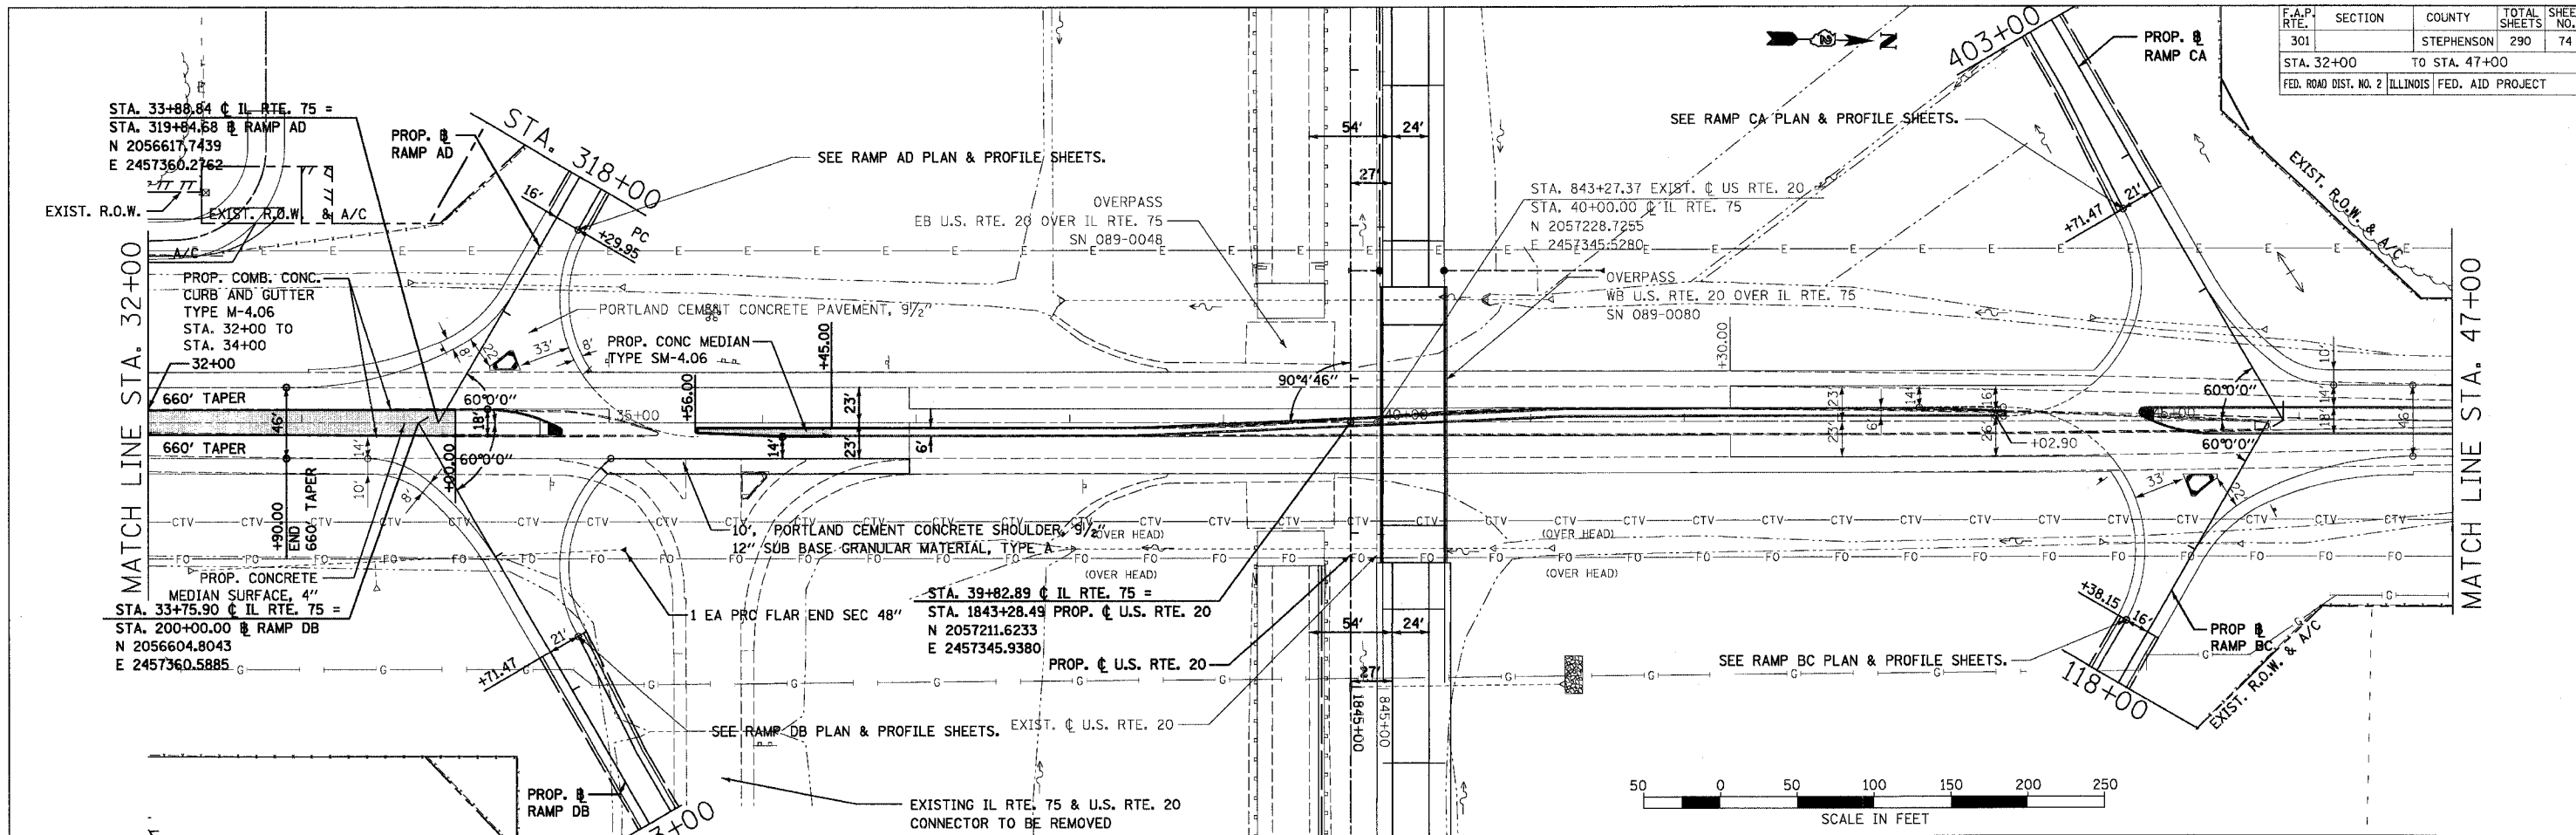

IL ROUTE 75 (SHEET 1 OF 1)  
STA. 32+00 TO STA. 47+00