



CONTRACT NO. 64577				
F.A.P. RITE.	SECTION	COUNTY	TOTAL SHEETS	SHEET NO.
301		STEPHENSON	290	75
STA. 400+00		TO STA. 415+00		
FED. ROAD DIST. NO. 2 ILLINOIS FED. AID PROJECT				

PLAN	SUBMITTED	DATE
	BY	
	NOTED	
	DATE	
	BY	
	NOTED	
	DATE	

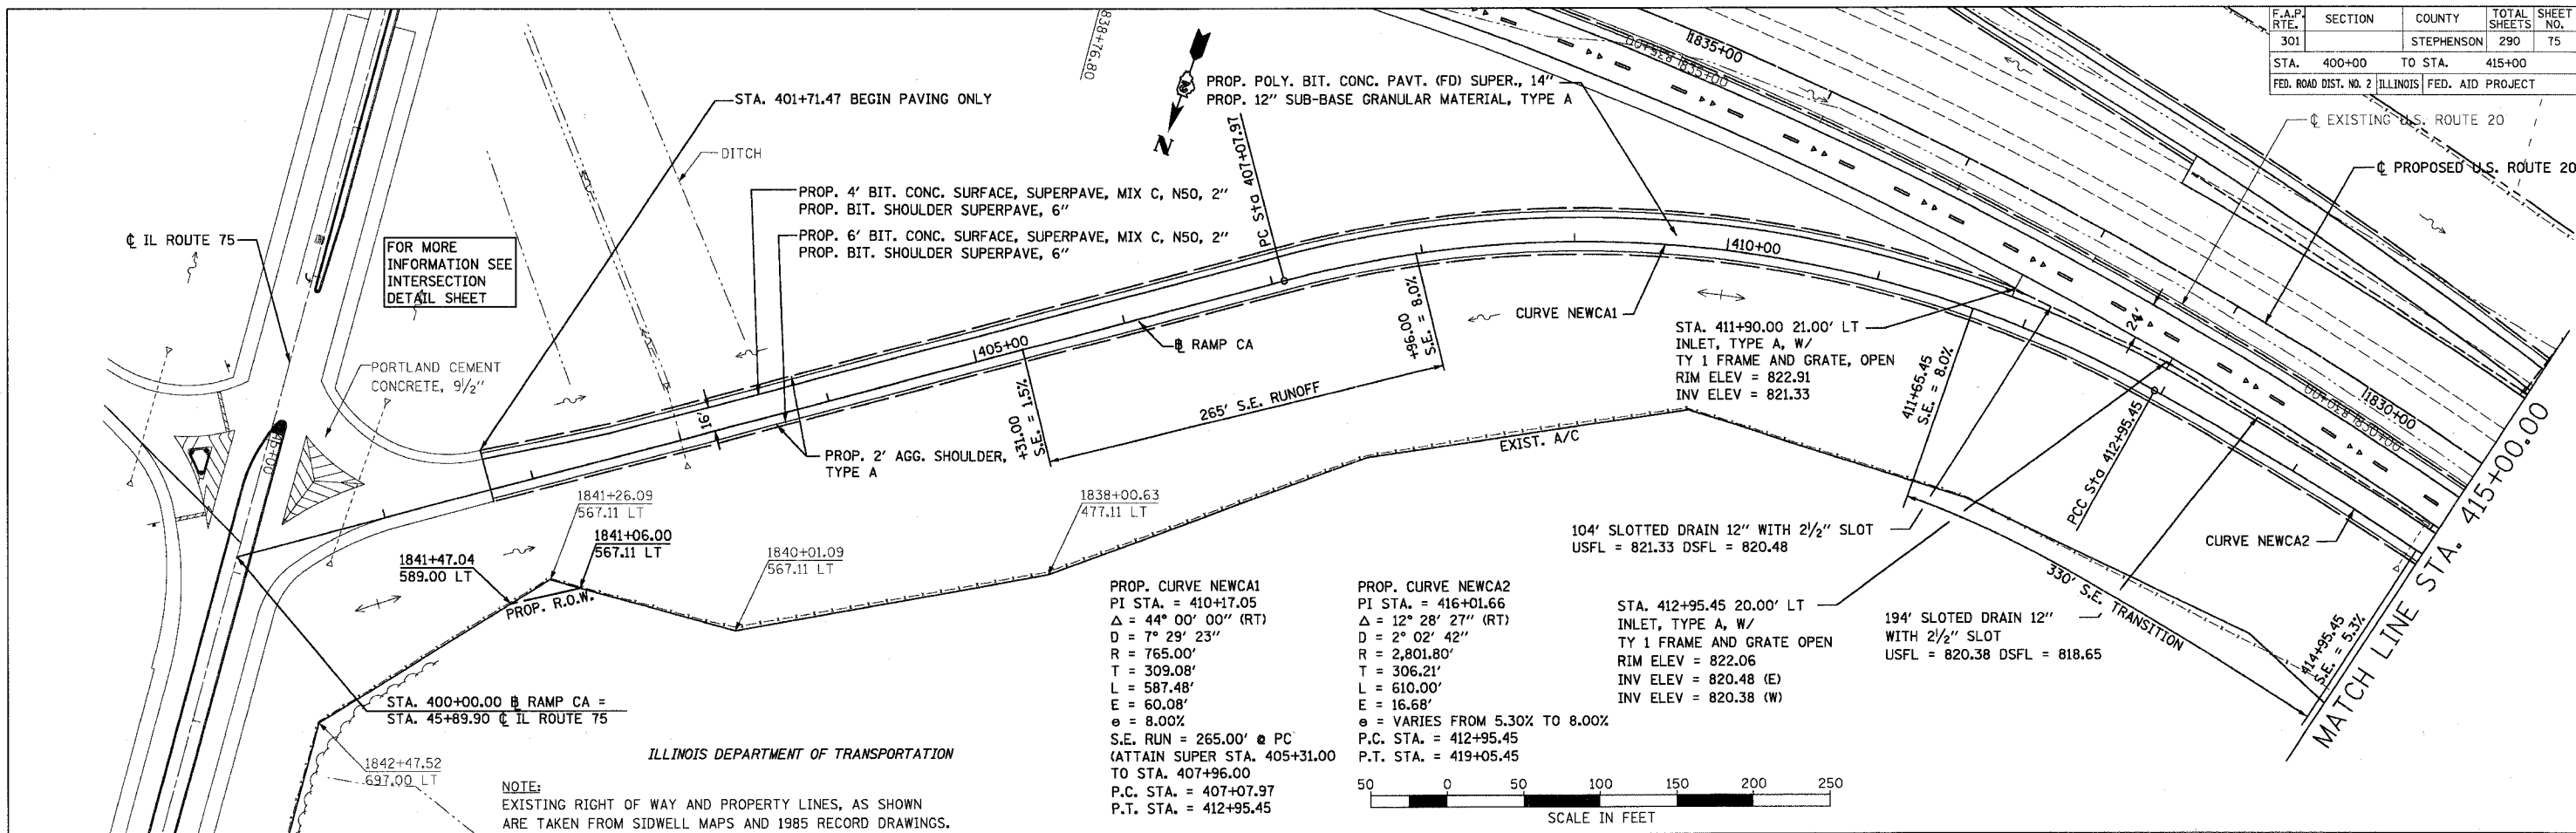

PROFILE	SUBMITTED	DATE
	BY	
	NOTED	
	DATE	
	BY	
	NOTED	
	DATE	

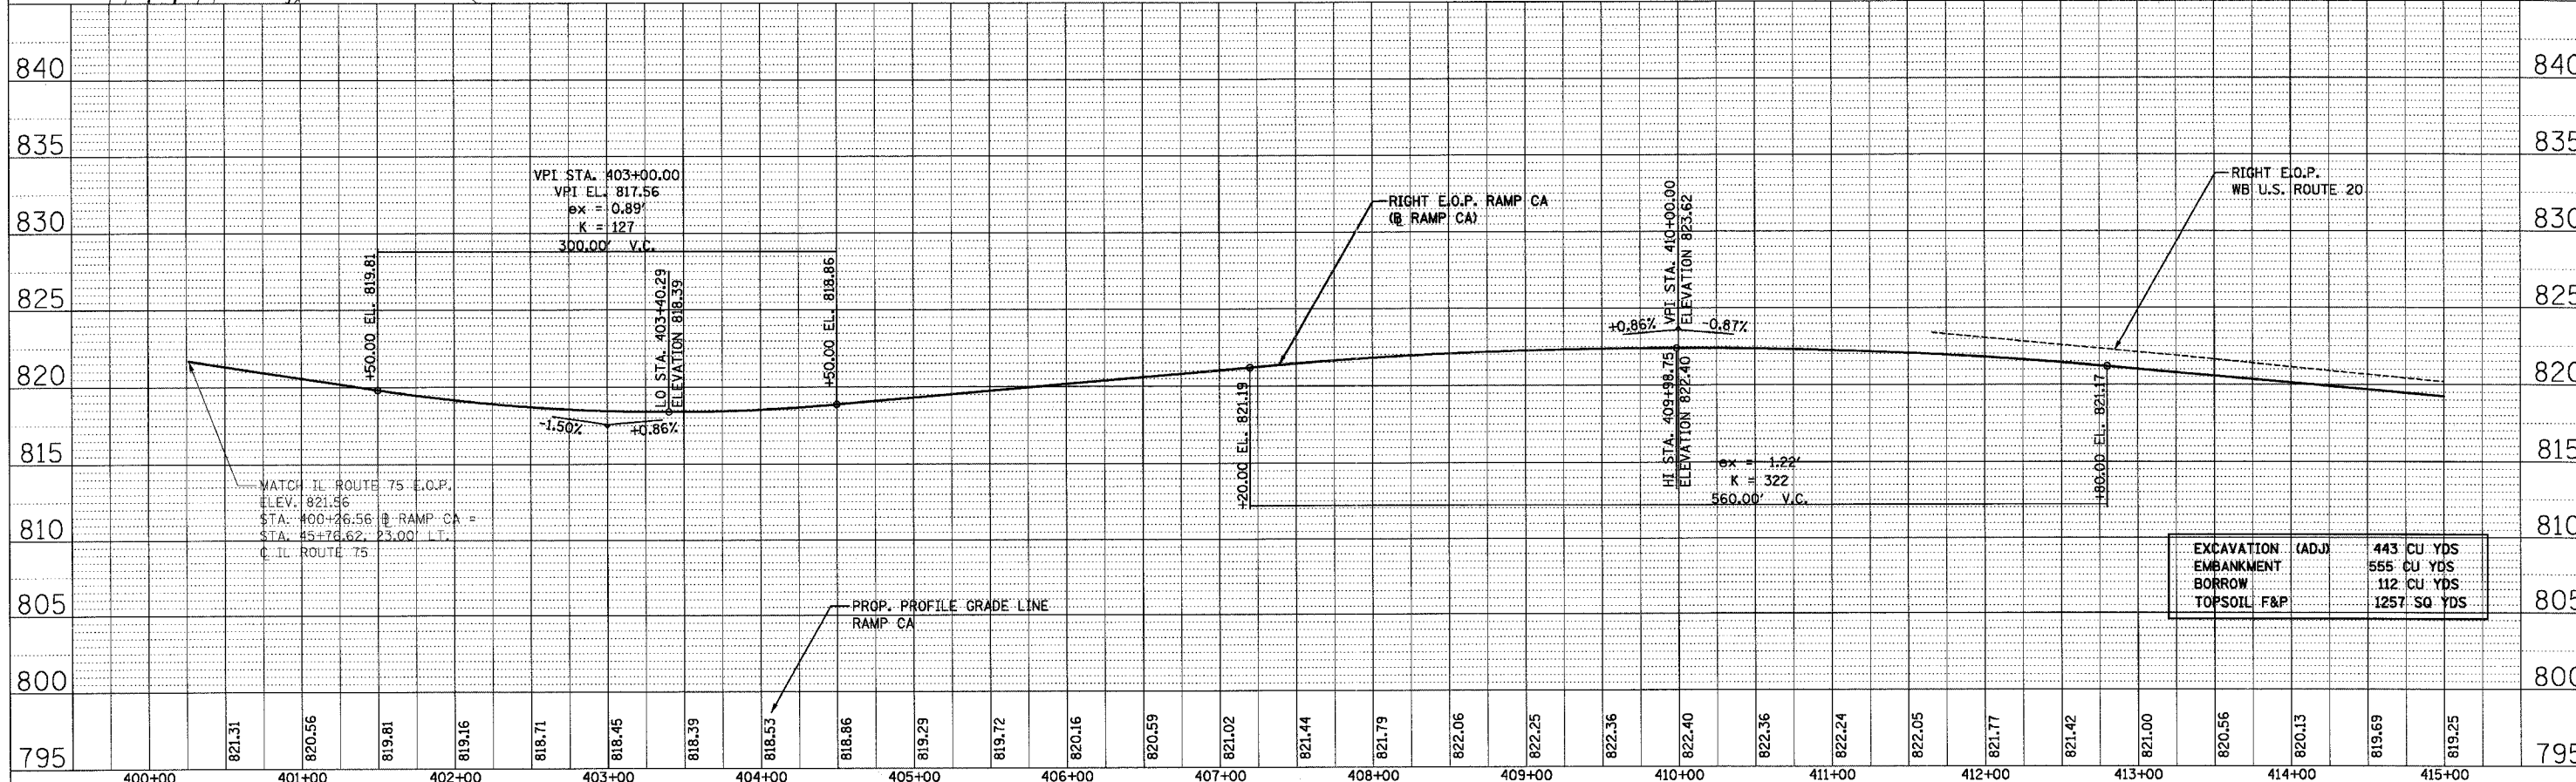

RAMP CA (SHEET 1 OF 3)  
STA. 400+00 TO STA. 415+00