
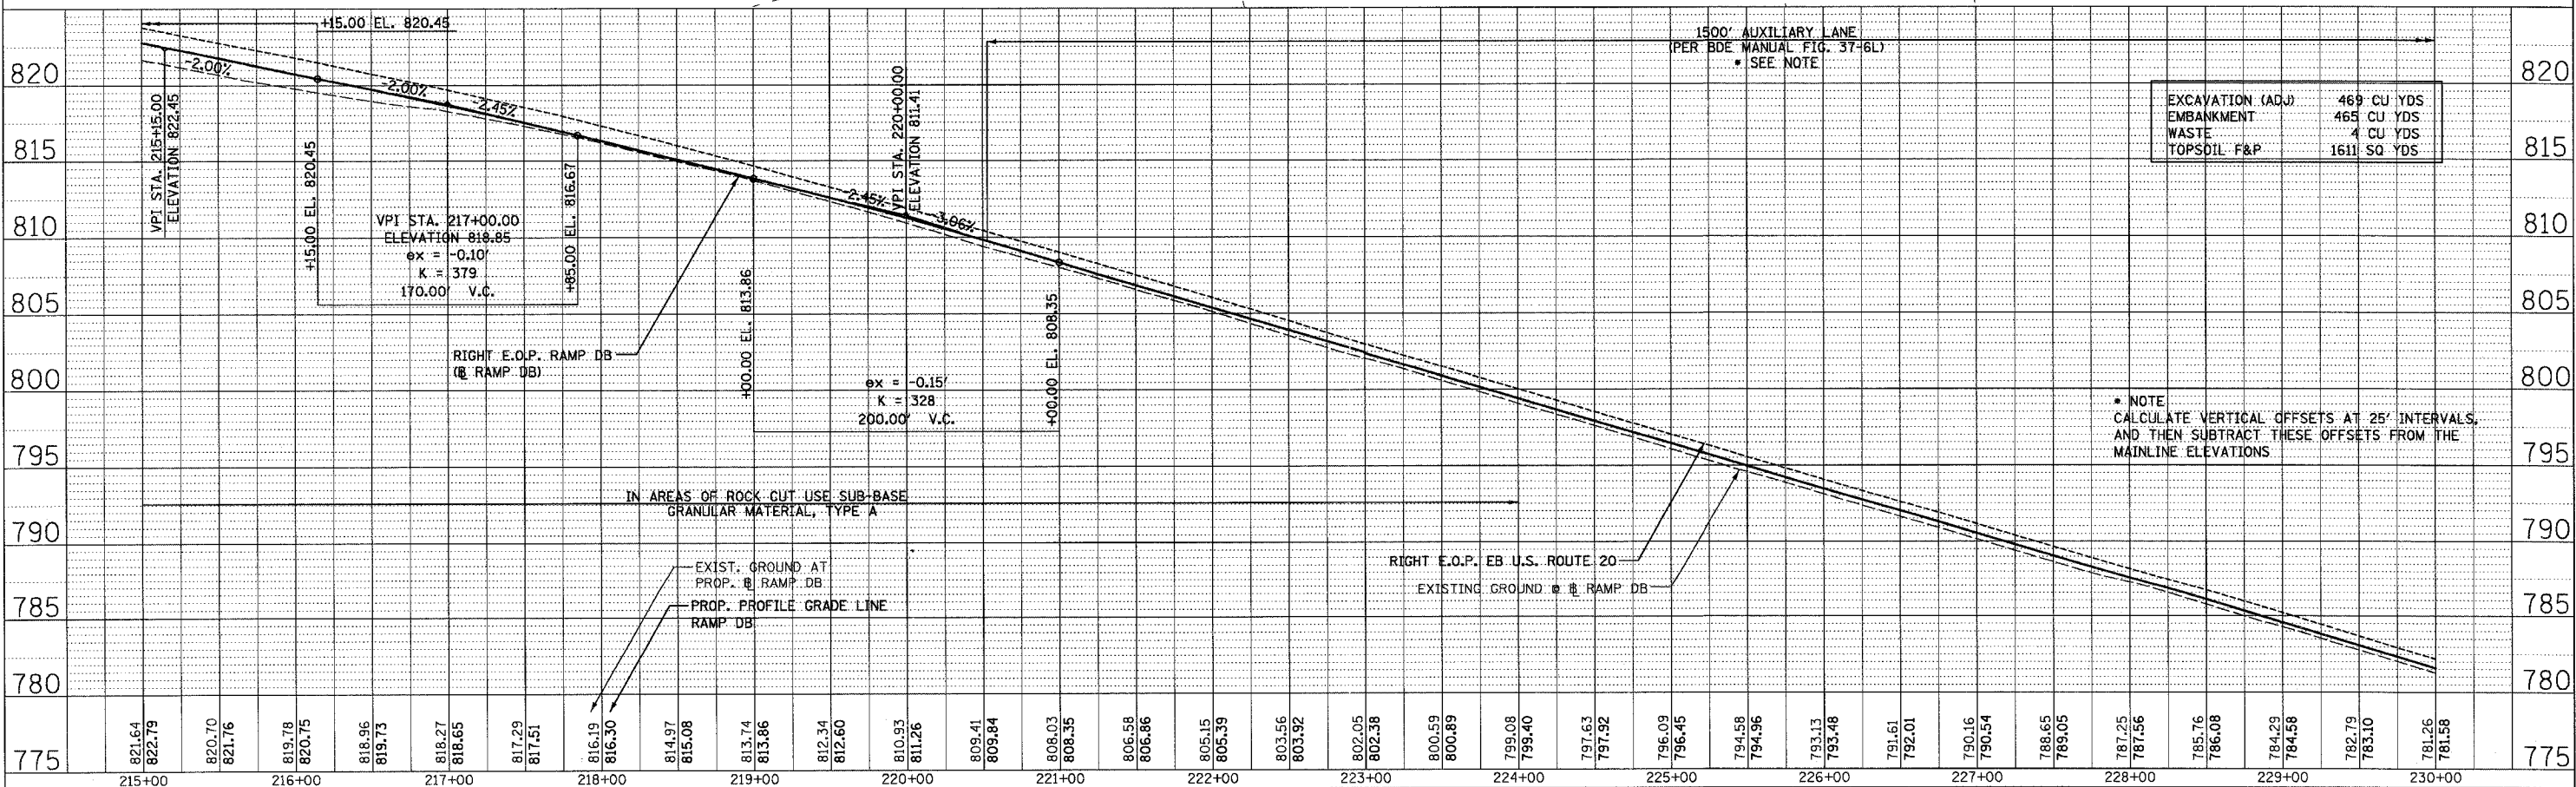


F.A.P. RTE.	SECTION	COUNTY	TOTAL SHEETS	SHEET NO.
301		STEPHENSON	290	83
STA. 215+00		TO STA. 230+00		
FED. ROAD DIST. NO. 2 ILLINOIS FED. AID PROJECT				

DATE	BY	REVISION
		1. PLAN
		2. PROFILE
		3. GRADES CHECKED
		4. ALIGNMENT CHECKED
		5. R.O.W. CHECKED
		6. ROAD FILE NAME

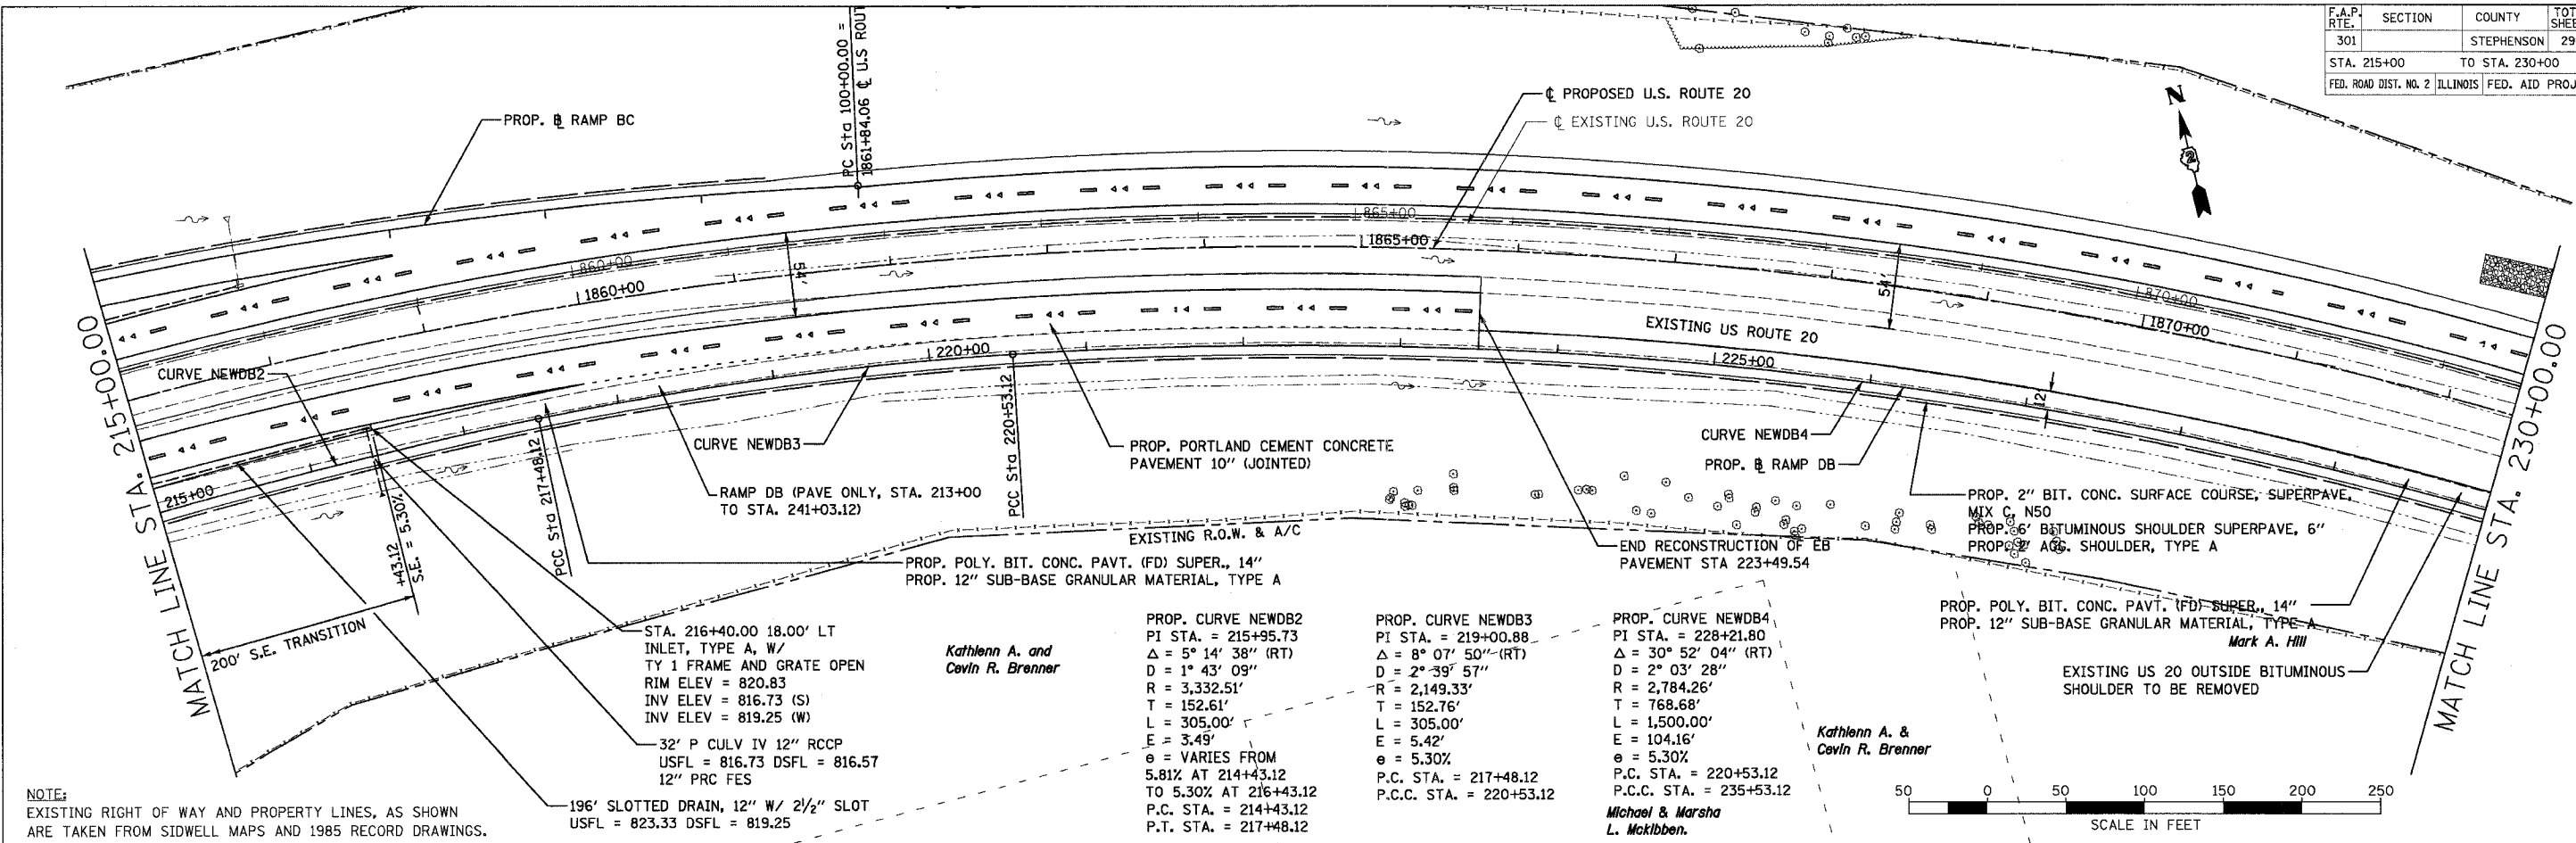

EXCAVATION (ADJ)	469 CU YDS
EMBANKMENT	465 CU YDS
WASTE	4 CU YDS
TOPSOIL F&P	1611 SQ YDS

NOTE: CALCULATE VERTICAL OFFSETS AT 25' INTERVALS, AND THEN SUBTRACT THESE OFFSETS FROM THE MAINLINE ELEVATIONS