
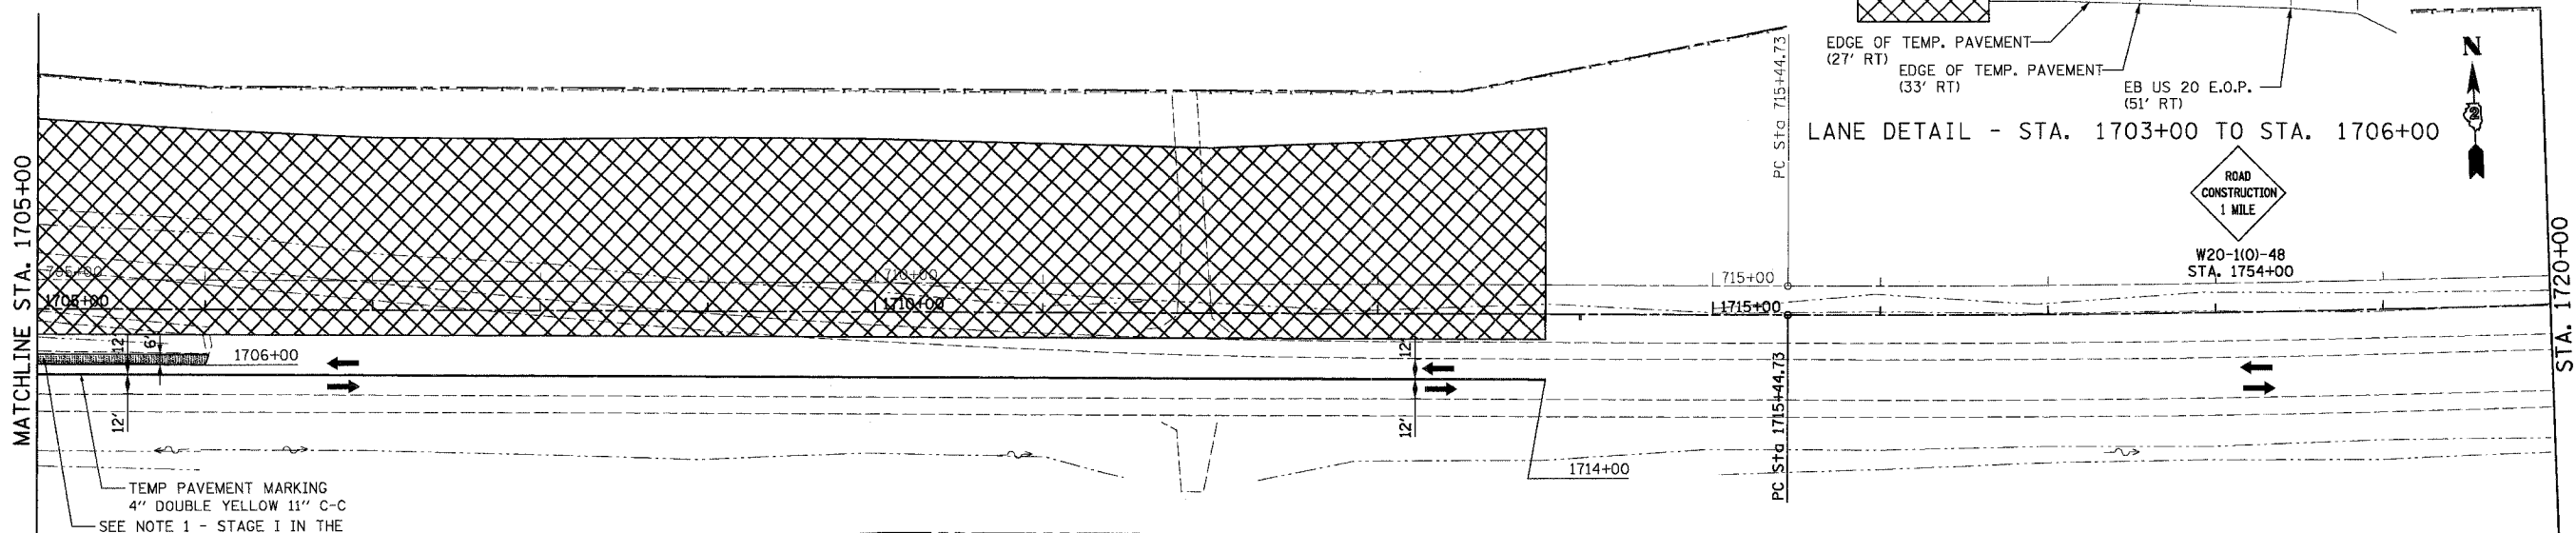
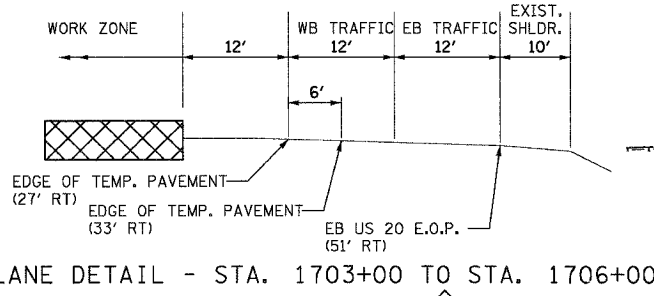


F.A.P. RTE.	SECTION	COUNTY	TOTAL SHEETS	SHEET NO.
301		STEPHENSON	290	91
STA. 1690+00 TO STA. 1720+00				
FED. ROAD DIST. NO. 2 ILLINOIS FED. AID PROJECT				

TRAFFIC CONTROL AS PER IDOT STANDARD 701416

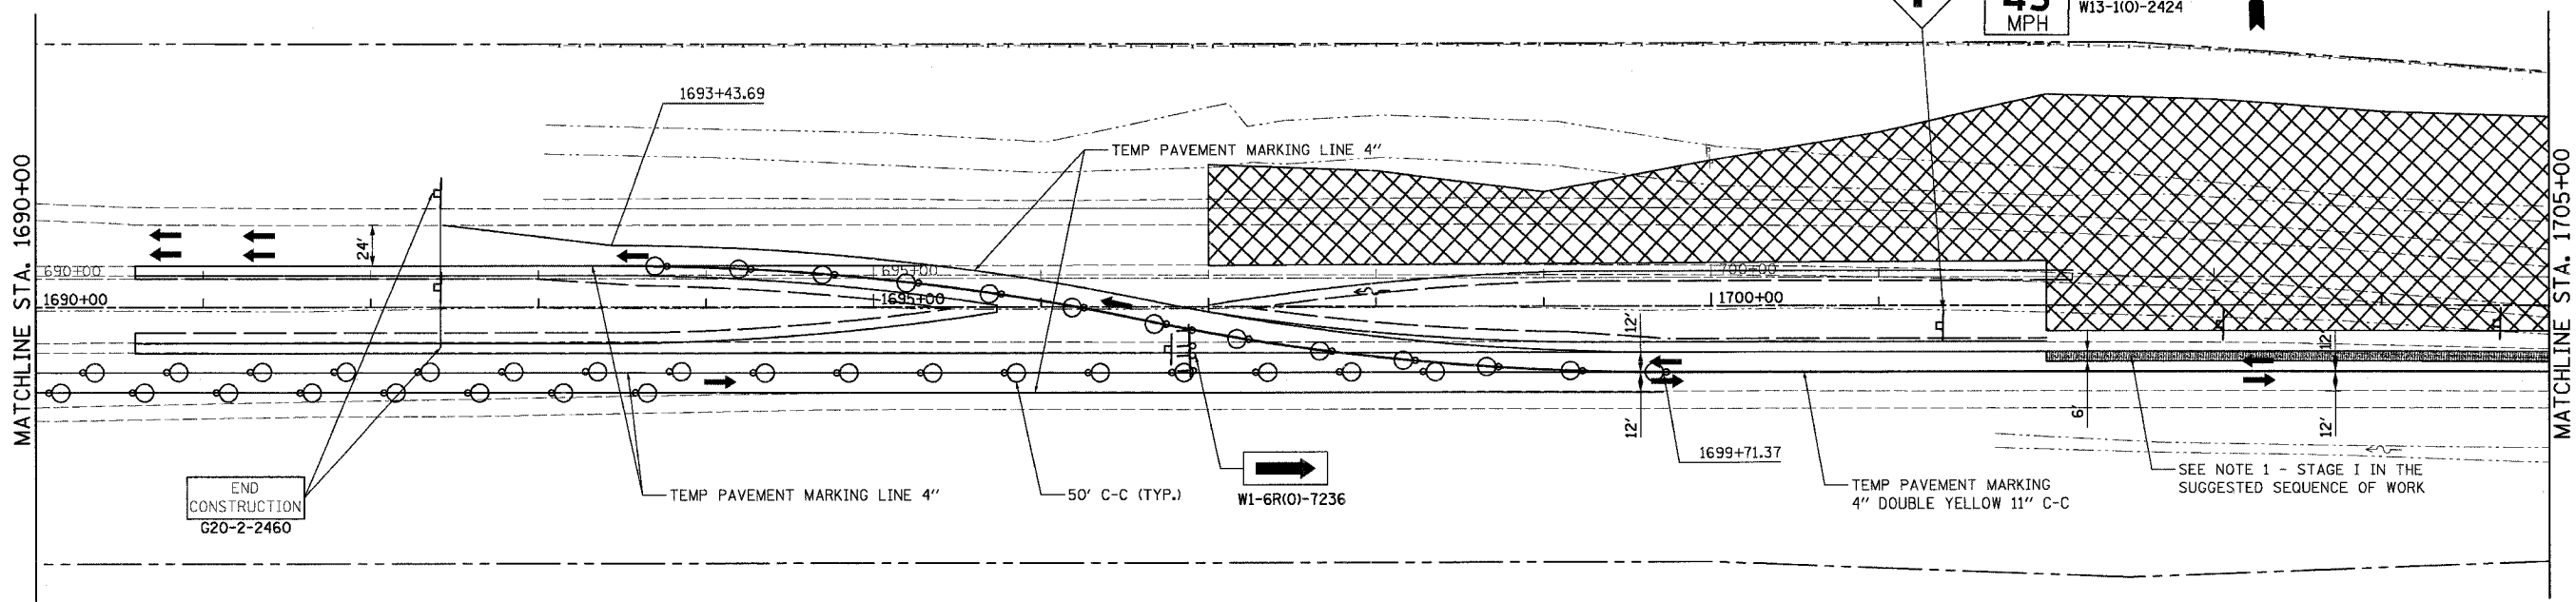

- LEGEND**
- WORK AREA
 - TEMP. PAVEMENT
 - BARRICADE TY III WITH FLASHING LIGHTS
 - BARRICADE TY II
 - SIGN
 - VERTICAL PANEL
 - BARRICADE OR DRUM WITH STEADY BURN LIGHTS
 - TRAFFIC FLOW
 - FLASHING LIGHTS
 - DIRECTION INDICATOR BARRICADE WITH STEADY BURN MONODIRECTIONAL LIGHT
 - IMPACT ATTENUATOR
 - TEMPORARY CONCRETE BARRIER

REVISIONS	
NAME	DATE

ILLINOIS DEPARTMENT OF TRANSPORTATION
 CONSTRUCTION STAGING
 STAGE I
 U.S. ROUTE 20
 STA. 1690+00 TO STA. 1720+00
 SCALE: VERT. 1" = 50'
 HORIZ. 1" = 50'
 DATE 7/15/05
 DRAWN BY MBT
 CHECKED BY JC