
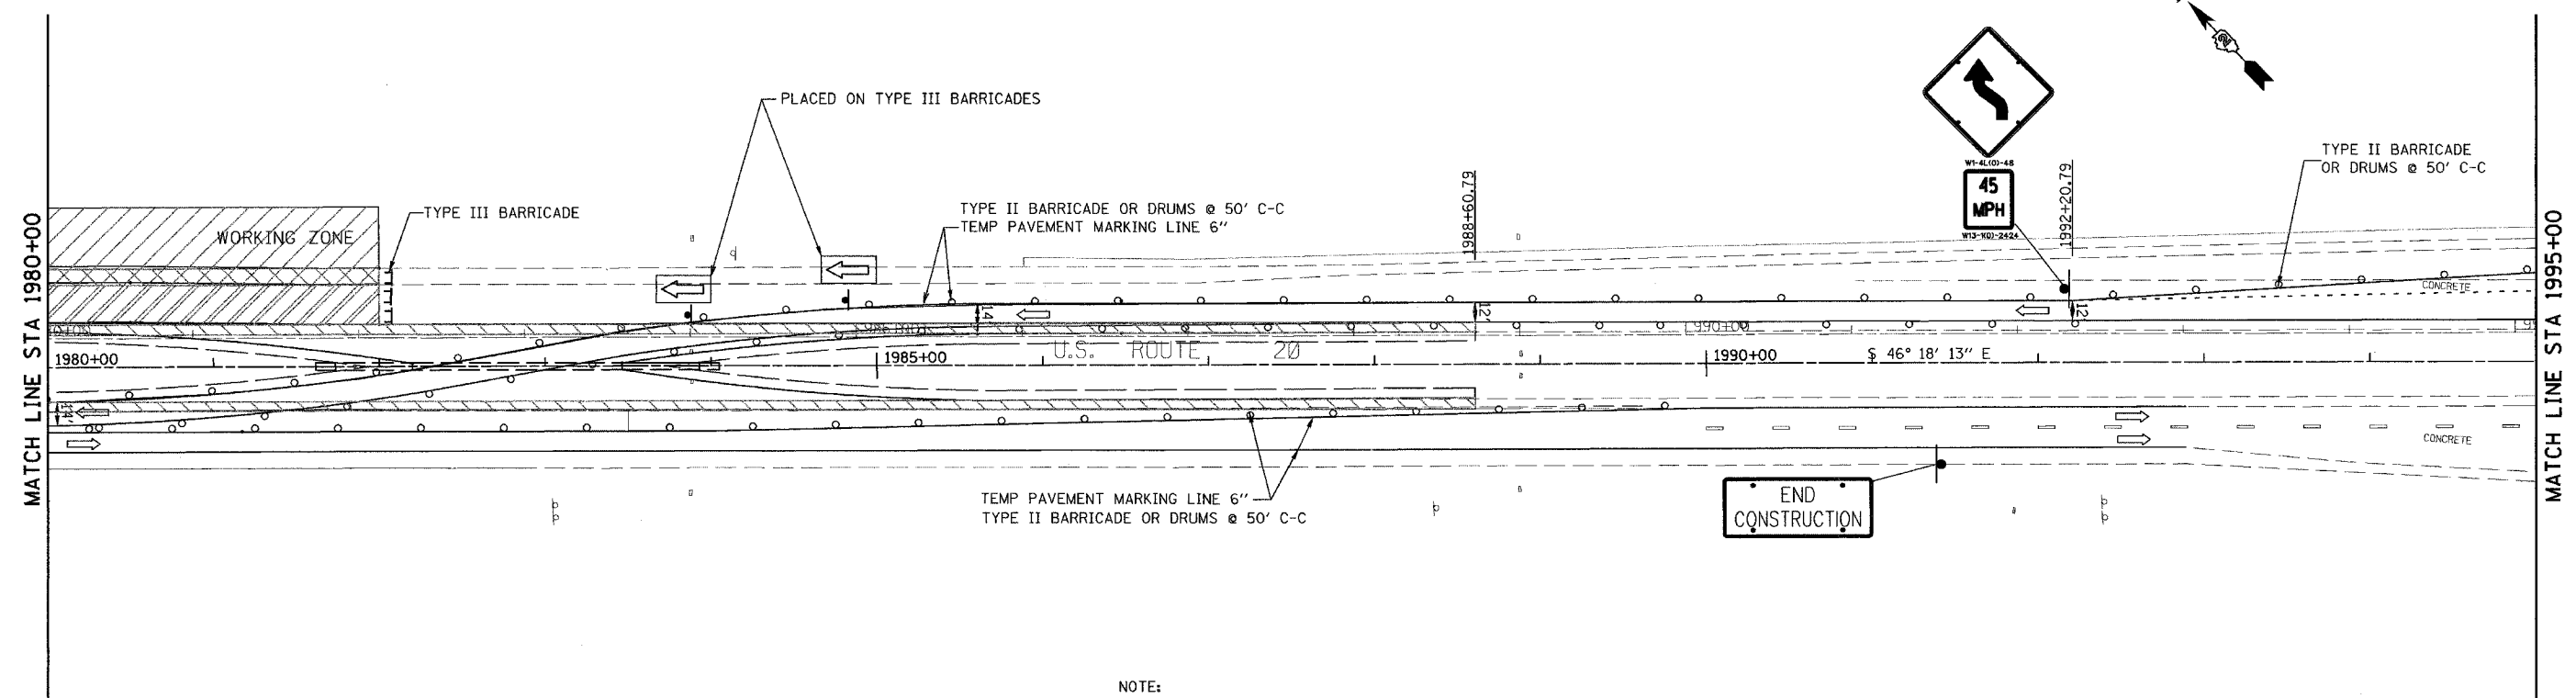


CONTRACT NO. 64577				
F.A.P. RTE.	SECTION	COUNTY	TOTAL SHEETS	SHEET NO.
301	*	STEPHENSON	290	98
STA. 1965+00		TO STA. 1995+00		
FED. ROAD DIST. NO. 2 ILLINOIS FED. AID PROJECT				

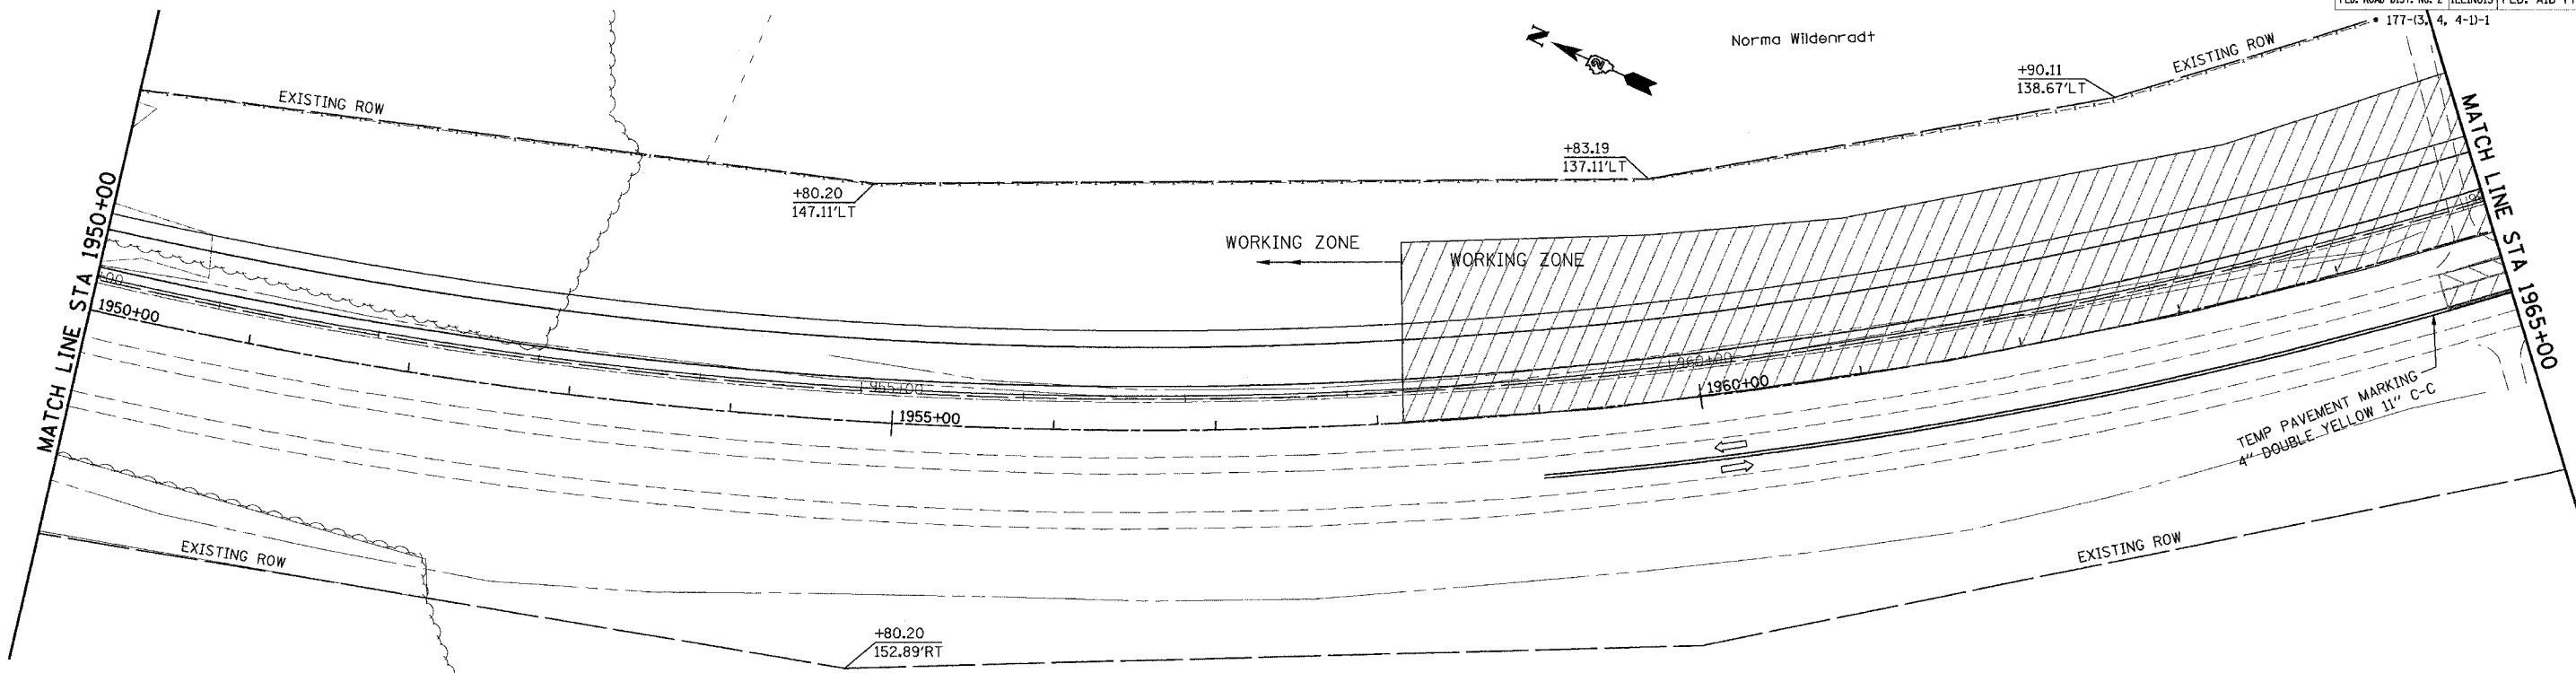

NOTE:
SEE STATE STD. 701416-05 FOR THE MOST CURRENT SIGNING REQUIREMENTS.

REVISIONS	
NAME	DATE
PRE-FINAL	05/24/05

ILLINOIS DEPARTMENT OF TRANSPORTATION
MAINTENANCE OF TRAFFIC
US ROUTE 20
 SCALE: VERT. DRAWN BY TVN
 HORIZ. CHECKED BY JAM
 DATE 10/28/05